




SADLER AVENUE

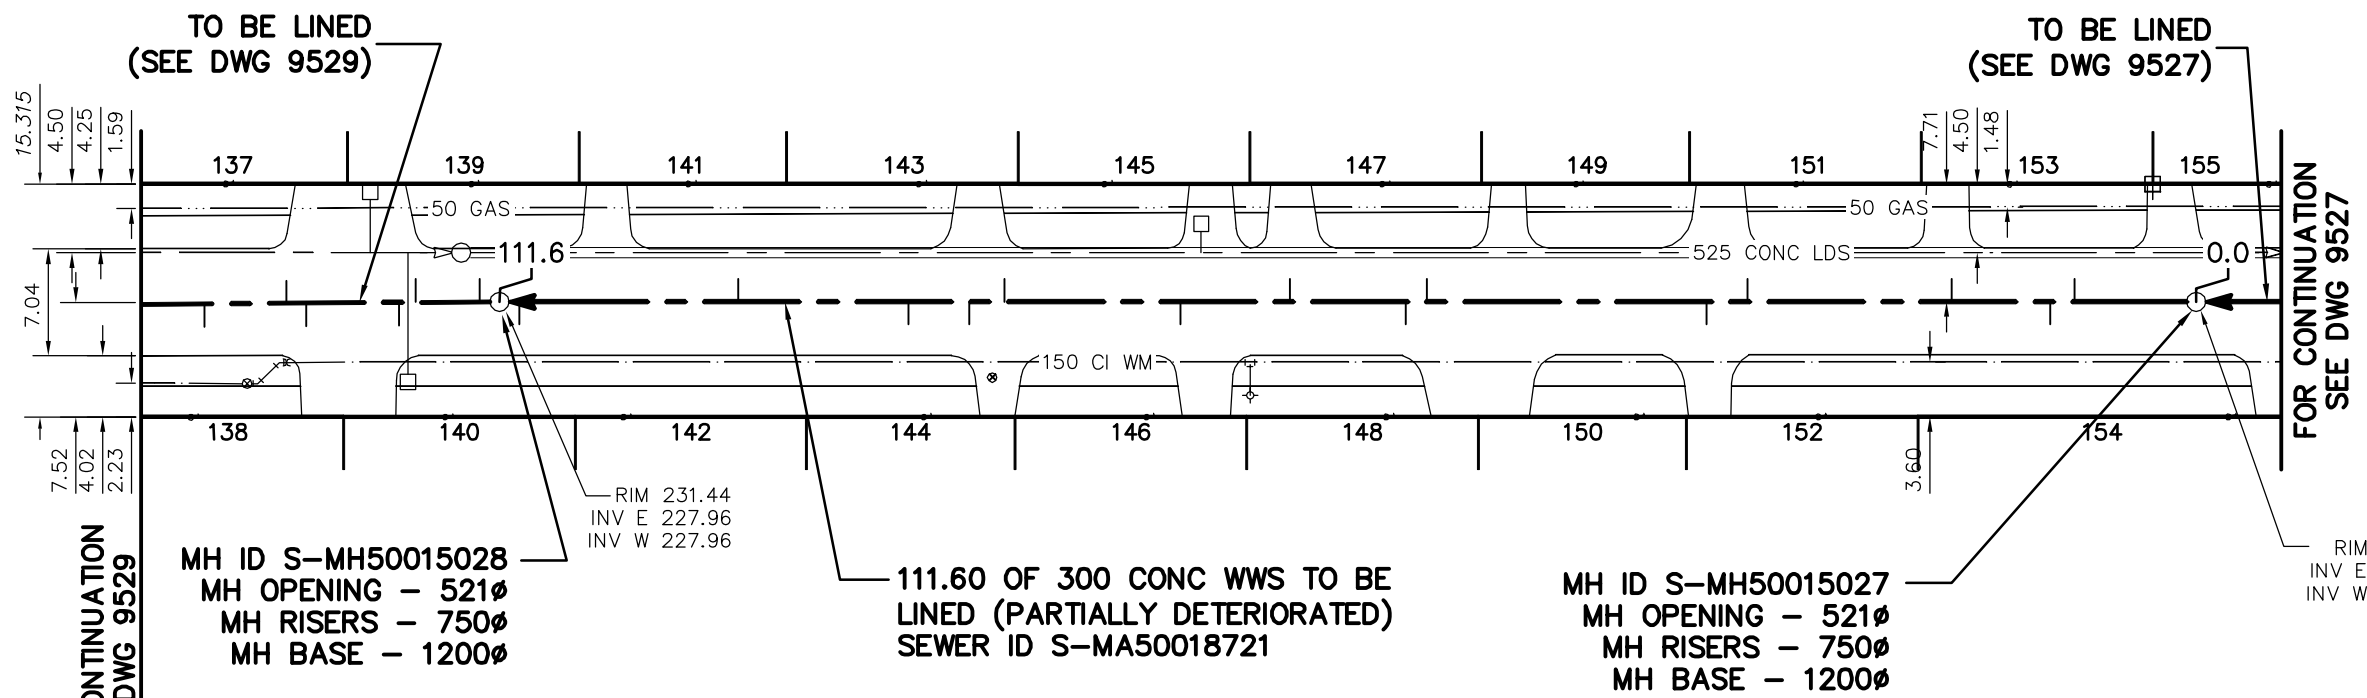

FOR CONTINUATION SEE DWG 9529

MH ID S-MH50015028
 MH OPENING - 521Ø
 MH RISERS - 750Ø
 MH BASE - 1200Ø

111.60 OF 300 CONC WWS TO BE LINED (PARTIALLY DETERIORATED)
 SEWER ID S-MA50018721

MH ID S-MH50015027
 MH OPENING - 521Ø
 MH RISERS - 750Ø
 MH BASE - 1200Ø

FOR CONTINUATION SEE DWG 9527

SEWER JUNCTION INFORMATION FROM SEWER VIDEO INSPECTION SEWER ID S-MA50018721				
DISTANCE FROM MH ID S-MH50015027				
8.0	W	150Ø	NORTH	CNI
9.6	W	150Ø	SOUTH	CN
16.1	W	150Ø	NORTH	CN
29.5	W	150Ø	NORTH	CNI
32.2	W	150Ø	SOUTH	CN
50.6	W	150Ø	NORTH	CN
52.0	W	150Ø	SOUTH	CN
59.6	W	150Ø	NORTH	CNI
66.8	W	150Ø	SOUTH	CNI
78.4	W	150Ø	NORTH	JN
80.7	W	150Ø	SOUTH	JN
84.7	W	150Ø	SOUTH	CNI
95.9	W	150Ø	NORTH	CNI
110.3	W	150Ø	SOUTH	CNI

ENGINEER'S SEAL

**ORIGINAL
SIGNED BY
S.R.J.
COURNOYER
11-03-18**

BID OPPORTUNITY No: 49-2011
 FILENAME :9526-9528_9530-9532.dwg
 PLOT DATE : 2011 03 22

LEGEND:
 52.0 | MEASUREMENT TO REPAIR FROM REFERENCE MH SHOWN THUS... 0.0

METRIC
 WHOLE NUMBERS INDICATE MILLIMETRES
 DECIMALIZED NUMBERS INDICATE METRES

B.M. ELEV.	FIELD BOOK #:	CITY OF WINNIPEG WATER AND WASTE ENGINEERING DIVISION	Winnipeg	THE CITY OF WINNIPEG WATER AND WASTE DEPARTMENT
POSTED TO LIS		DESIGNED BY: SC	CHECKED BY: SC	2011 SEWER RENEWALS BY CIPP LINING, CONTRACT 14 SADLER AVENUE 2ND MH W OF ST ANNE'S ROAD TO 3RD MH W OF ST ANNE'S ROAD
		DRAWN BY: KB	APPROVED BY: KZ	
		HOR. SCALE: 1:500	RELEASED FOR CONSTRUCTION: KAS ZUREK	SHEET 50 OF 85 CITY DRAWING NUMBER 9528
		VERTICAL		
NO. REVISIONS	DATE	BY	DATE	2011 03 18
			DATE	11-03-22