


SADLER AVENUE

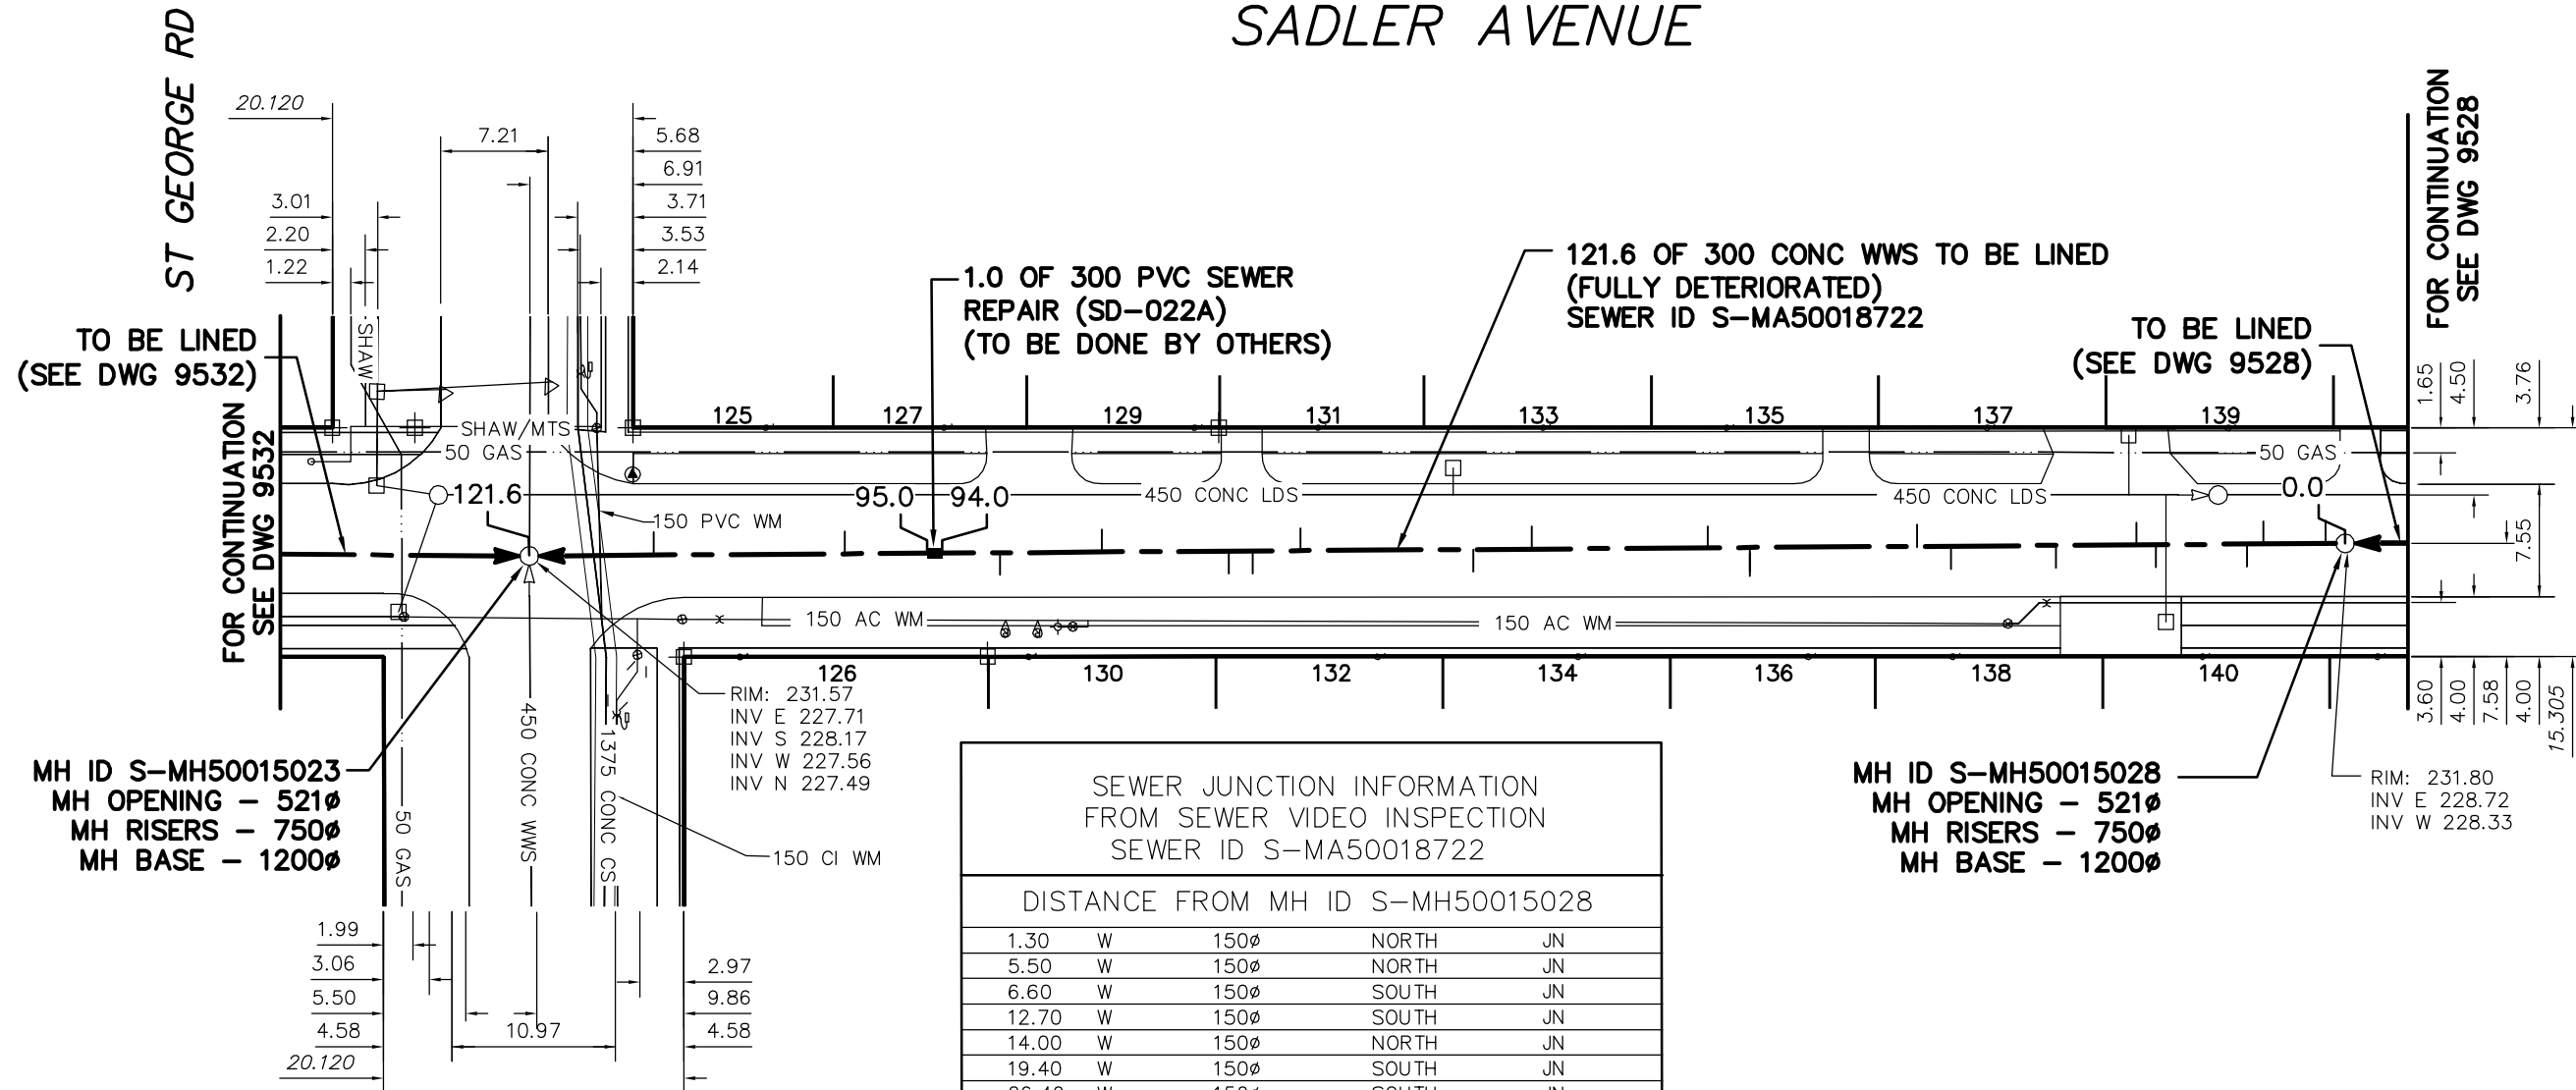

SEWER JUNCTION INFORMATION FROM SEWER VIDEO INSPECTION SEWER ID S-MA50018722

DISTANCE FROM MH ID S-MH50015028				
1.30	W	150Ø	NORTH	JN
5.50	W	150Ø	NORTH	JN
6.60	W	150Ø	SOUTH	JN
12.70	W	150Ø	SOUTH	JN
14.00	W	150Ø	NORTH	JN
19.40	W	150Ø	SOUTH	JN
26.40	W	150Ø	SOUTH	JN
28.70	W	150Ø	NORTH	JN
39.90	W	150Ø	SOUTH	JN
42.70	W	150Ø	NORTH	JN
54.50	W	150Ø	NORTH	JN
58.40	W	150Ø	SOUTH	JN
70.00	W	150Ø	NORTH	JN
73.20	W	150Ø	SOUTH	JN
74.80	W	150Ø	SOUTH	JN
83.30	W	150Ø	NORTH	JN
90.10	W	150Ø	SOUTH	JN
100.50	W	150Ø	NORTH	JN
113.30	W	150Ø	NORTH	JN

ENGINEER'S SEAL

**ORIGINAL
SIGNED BY
S.R.J.
COURNOYER
11-03-18**

BID OPPORTUNITY No: 49-2011
FILENAME : 9529.dwg
PLOT DATE : 2011 03 22

LEGEND:

52.0 | MEASUREMENT TO REPAIR FROM REFERENCE MH SHOWN THUS... | 0.0

METRIC
WHOLE NUMBERS INDICATE MILLIMETRES
DECIMALIZED NUMBERS INDICATE METRES

B.M. ELEV.	FIELD BOOK #	CITY OF WINNIPEG WATER AND WASTE ENGINEERING DIVISION		THE CITY OF WINNIPEG WATER AND WASTE DEPARTMENT	
POSTED TO LBS		DESIGNED BY: SC	CHECKED BY: SC	2011 SEWER RENEWALS BY CIPP LINING, CONTRACT 14	
		DRAWN BY: RS	APPROVED BY: KZ	SADLER AVENUE	
		HOR. SCALE: 1:500	RELEASED FOR CONSTRUCTION: KAS ZUREK	3RD MH W OF ST ANNE'S ROAD TO MH AT ST GEORGE ROAD	
		VERTICAL	DATE: 2011 03 18	DATE: 11-03-22	
NO. REVISIONS	DATE	BY		SHEET 51 OF 85 CITY DRAWING NUMBER 9529	