


ST GEORGE ROAD

POPLARWOOD AVE

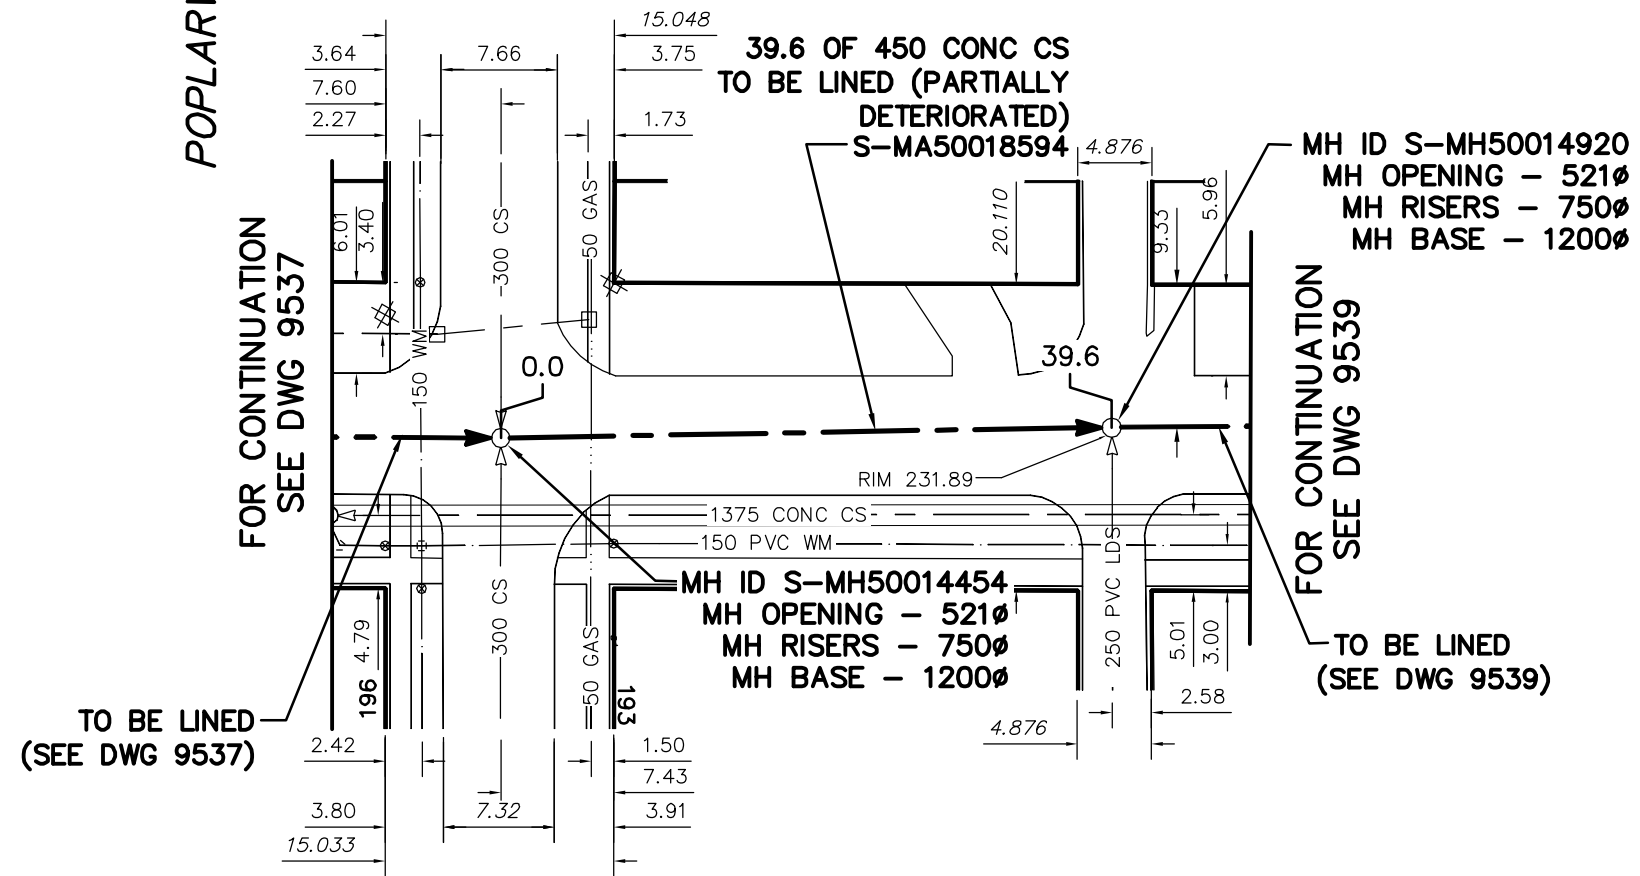

TO BE LINED
(SEE DWG 9537)

MH ID S-MH50014920
MH OPENING - 521Ø
MH RISERS - 750Ø
MH BASE - 1200Ø

FOR CONTINUATION
SEE DWG 9539

TO BE LINED
(SEE DWG 9539)

SEWER JUNCTION INFORMATION FROM SEWER VIDEO INSPECTION SEWER ID S-MA50018594
DISTANCE FROM MH ID S-MH50014454
NO SERVICE CONNECTIONS

ENGINEER'S SEAL

ORIGINAL
SIGNED BY
S.R.J.
COURNOYER
11-03-18

BID OPPORTUNITY No: 49-2011

FILENAME : 9537-9541.dwg

PLOT DATE : 2011 03 23

LEGEND:

52.0 | MEASUREMENT TO REPAIR FROM REFERENCE MH SHOWN THUS... 0.0

METRIC

WHOLE NUMBERS INDICATE MILLIMETRES
DECIMALIZED NUMBERS INDICATE METRES

B.M. ELEV.	FIELD BOOK #:	<i>CITY OF WINNIPEG WATER AND WASTE ENGINEERING DIVISION</i>	
POSTED TO LBIS		DESIGNED BY: SC	CHECKED BY: SC
		DRAWN BY: RS	APPROVED BY: KZ
		HOR. SCALE: 1:500	RELEASED FOR CONSTRUCTION: KAS ZUREK
		VERTICAL	
NO. REVISIONS	DATE BY	DATE: 2011 03 18	DATE: 11-03-22

THE CITY OF WINNIPEG
WATER AND WASTE DEPARTMENT

2011 SEWER RENEWALS
BY CIPP LINING, CONTRACT 14
ST GEORGE ROAD
MH AT POPLARWOOD AVENUE TO
1ST MH N OF POPLARWOOD AVENUE

SHEET 60 OF 85

CITY DRAWING NUMBER

9538