
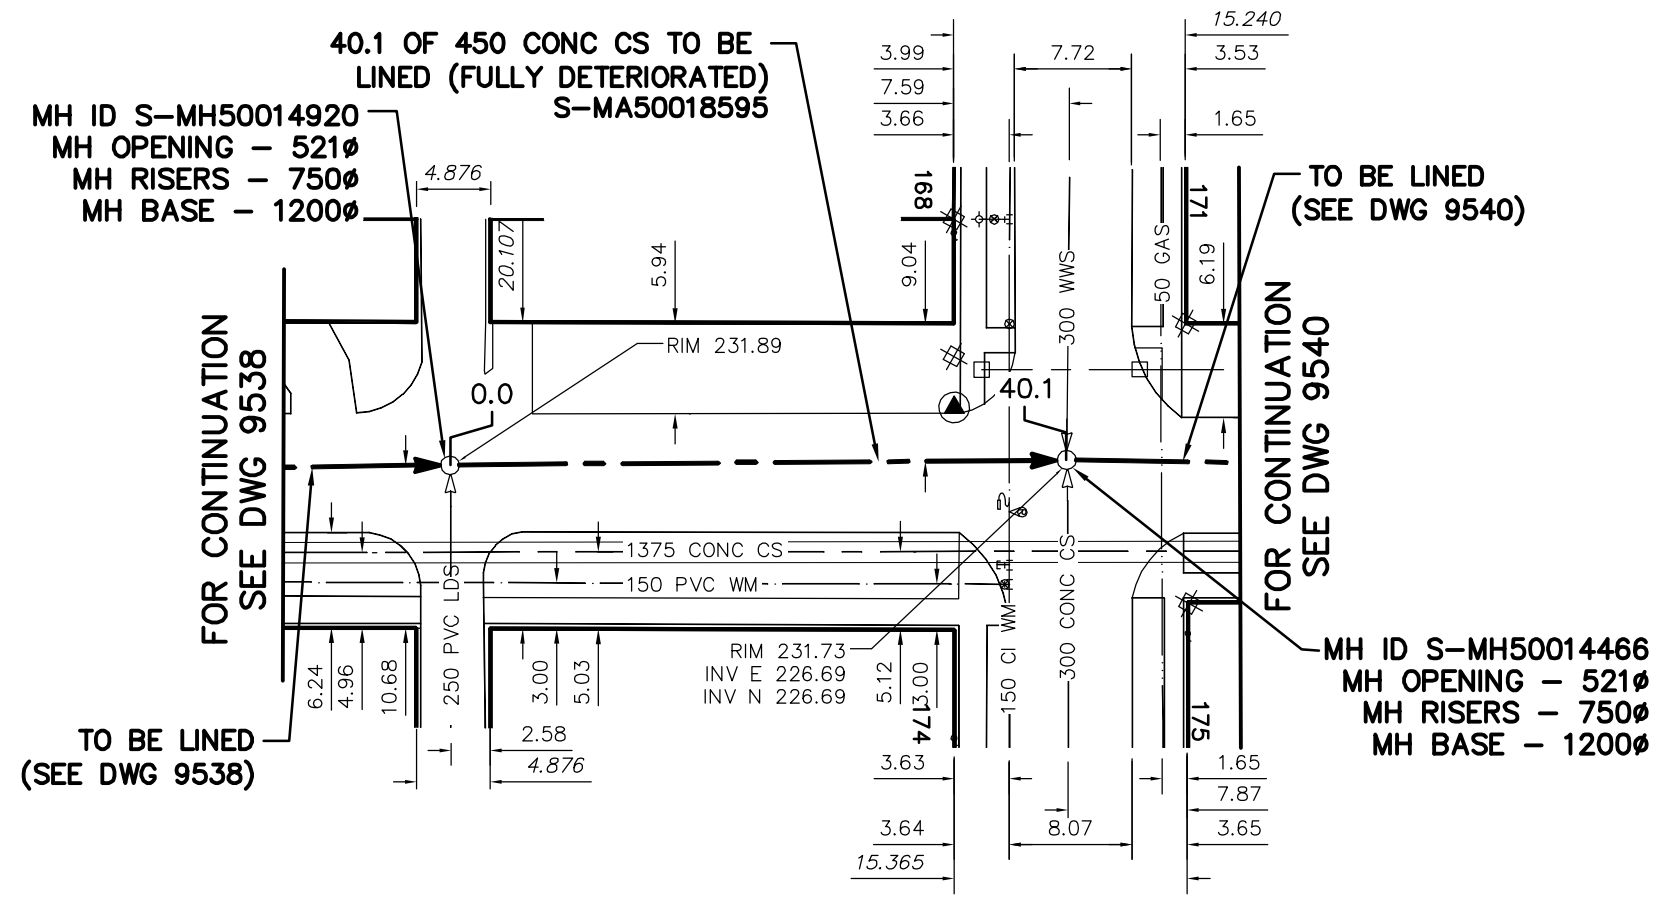


# ST GEORGE ROAD

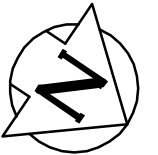

FOR CONTINUATION  
SEE DWG 9538

TO BE LINED  
(SEE DWG 9538)

TO BE LINED  
(SEE DWG 9540)

FOR CONTINUATION  
SEE DWG 9540

SEWER JUNCTION INFORMATION FROM SEWER VIDEO INSPECTION SEWER ID S-MA50018595
DISTANCE FROM MH ID S-MH50014920
NO SERVICE CONNECTIONS

PORTLAND AVE

ENGINEER'S SEAL

**ORIGINAL  
SIGNED BY  
S.R.J.  
COURNOYER  
11-03-18**

BID OPPORTUNITY No: 49-2011  
FILENAME : 9537-9541.dwg  
PLOT DATE : 2011 03 23

**LEGEND:**

52.0 | MEASUREMENT TO REPAIR FROM REFERENCE MH SHOWN THUS... 0.0

**METRIC**

WHOLE NUMBERS INDICATE MILLIMETRES  
DECIMALIZED NUMBERS INDICATE METRES

B.M. ELEV.	FIELD BOOK #:	<b>CITY OF WINNIPEG WATER AND WASTE ENGINEERING DIVISION</b>		<b>THE CITY OF WINNIPEG WATER AND WASTE DEPARTMENT</b>	
POSTED TO LBS		DESIGNED BY: SC	CHECKED BY: SC	2011 SEWER RENEWALS BY CIPP LINING, CONTRACT 14	
		DRAWN BY: RS	APPROVED BY: KZ	<b>ST GEORGE ROAD</b>	
		HOR. SCALE: 1:500	RELEASED FOR CONSTRUCTION: KAS ZUREK	1ST MH N OF POPLARWOOD AVENUE TO MH AT PORTLAND AVENUE	
		VERTICAL:	DATE: 2011 03 18	DATE: 11-03-22	
NO. REVISIONS	DATE BY			SHEET <b>61</b> OF <b>85</b>	
				CITY DRAWING NUMBER	
				<b>9539</b>	