


ST GEORGE ROAD

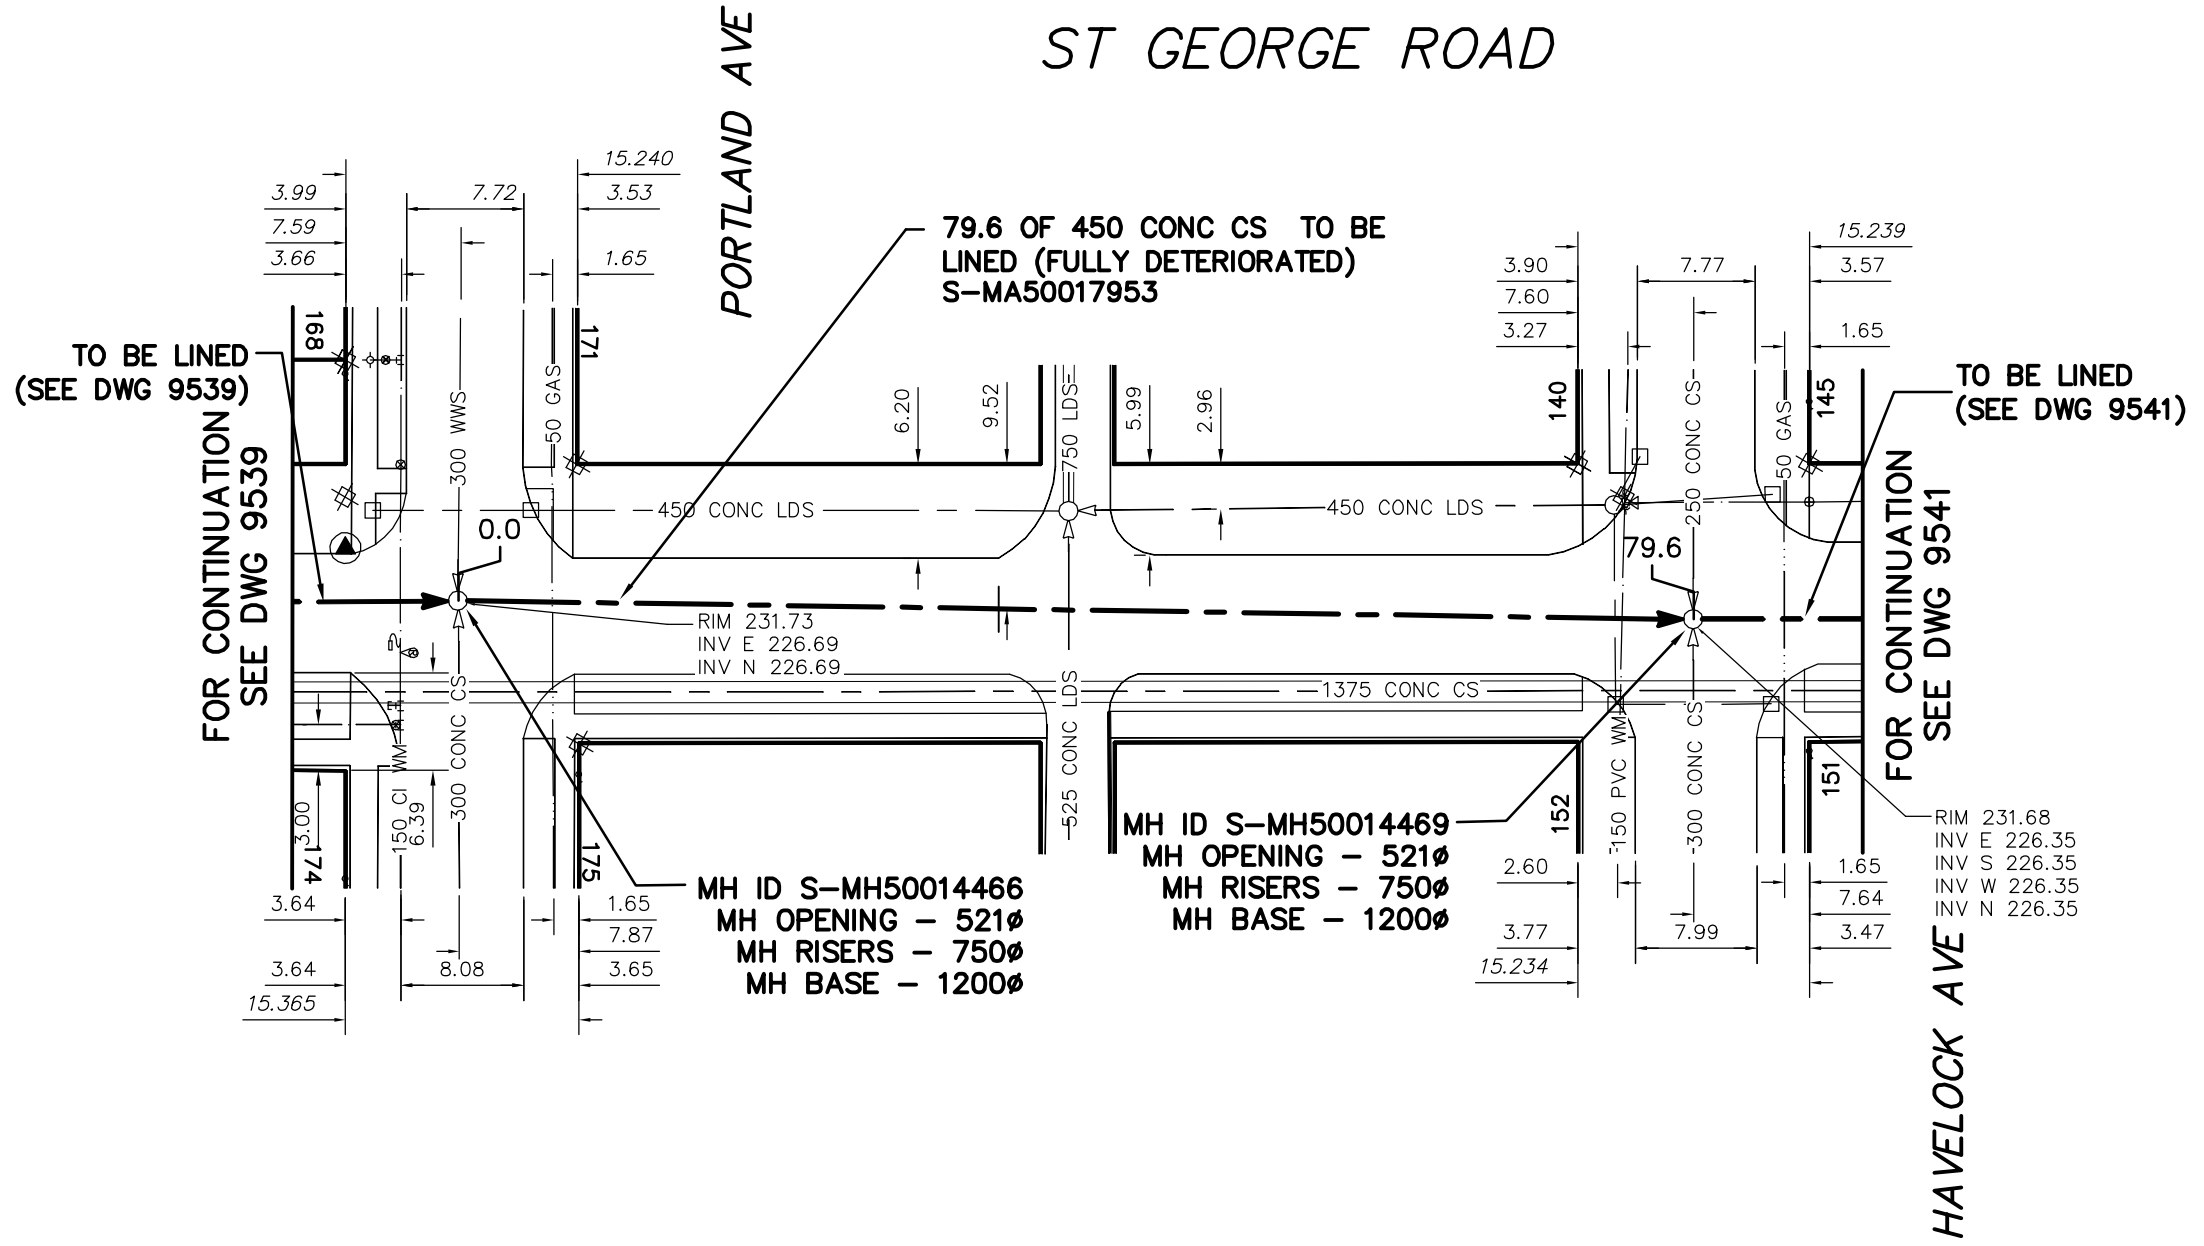

SEWER JUNCTION INFORMATION FROM SEWER VIDEO INSPECTION SEWER ID S-MA50017953				
DISTANCE FROM MH ID S-MH50014466				
35.4	N	150ø	EAST	CN
35.4	N	150ø	WEST	CN

ENGINEER'S SEAL

**ORIGINAL
SIGNED BY
S.R.J.
COURNOYER
11-03-18**

BID OPPORTUNITY No: 49-2011
FILENAME : 9537-9541.dwg
PLOT DATE : 2011 03 23

LEGEND:

52.0 | MEASUREMENT TO REPAIR FROM REFERENCE MH SHOWN THUS... 0.0

METRIC

WHOLE NUMBERS INDICATE MILLIMETRES
DECIMALIZED NUMBERS INDICATE METRES

B.M. ELEV.	FIELD BOOK #:	CITY OF WINNIPEG WATER AND WASTE ENGINEERING DIVISION		THE CITY OF WINNIPEG WATER AND WASTE DEPARTMENT	
POSTED TO LBS		DESIGNED BY SC	CHECKED BY SC	2011 SEWER RENEWALS BY CIPP LINING, CONTRACT 14	
		DRAWN BY RS	APPROVED BY KZ	ST GEORGE ROAD	
		HOR. SCALE 1:500	RELEASED FOR CONSTRUCTION KAS ZUREK	MH AT PORTLAND AVENUE TO MH AT HAVELOCK AVENUE	
		VERTICAL	DATE 2011 03 18	DATE 11-03-22	
NO. REVISIONS	DATE BY			SHEET 62 OF 85	
				CITY DRAWING NUMBER	
				9540	