
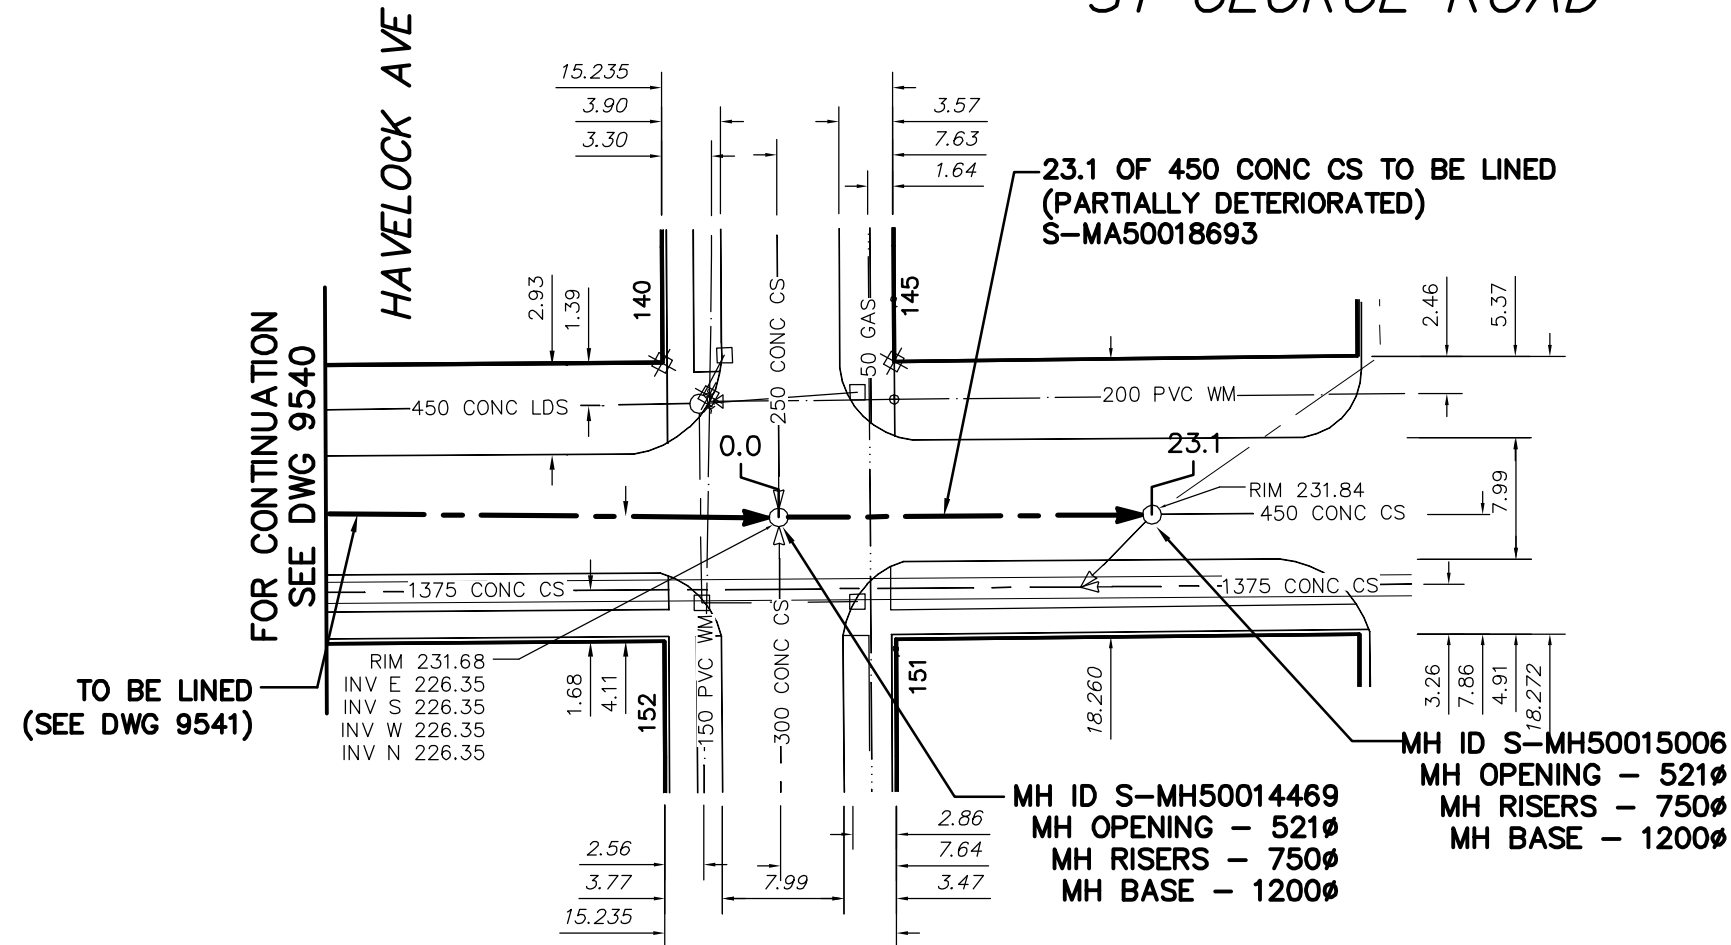


ST GEORGE ROAD

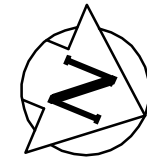

TO BE LINED
(SEE DWG 9541)

FOR CONTINUATION
SEE DWG 9540

SEWER JUNCTION INFORMATION FROM SEWER VIDEO INSPECTION SEWER ID S-MA50018693
DISTANCE FROM MH ID S-MH50014469
NO SERVICE CONNECTIONS

ENGINEER'S SEAL

ORIGINAL
SIGNED BY
S.R.J.
COURNOYER
11-03-18

BID OPPORTUNITY No: 49-2011
FILENAME : 9537-9541.dwg
PLOT DATE : 2011 03 23

LEGEND:
52.0 | MEASUREMENT TO REPAIR FROM REFERENCE MH SHOWN THUS...

METRIC
WHOLE NUMBERS INDICATE MILLIMETRES
DECIMALIZED NUMBERS INDICATE METRES

B.M. ELEV.	FIELD BOOK #	CITY OF WINNIPEG WATER AND WASTE ENGINEERING DIVISION		THE CITY OF WINNIPEG WATER AND WASTE DEPARTMENT	
POSTED TO LIS		DESIGNED BY SC	CHECKED BY SC	2011 SEWER RENEWALS BY CIPP LINING, CONTRACT 14	
		DRAWN BY RS	APPROVED BY KZ	ST GEORGE ROAD	
		HOR. SCALE 1:500	RELEASED FOR CONSTRUCTION KAS ZUREK	MH AT HAVELOCK AVENUE TO 1ST MH N OF HAVELOCK AVENUE	
		VERTICAL		SHEET 63 OF 85	
NO. REVISIONS	DATE BY	DATE 2011 03 18	DATE 11-03-22	CITY DRAWING NUMBER 9541	