


ST GEORGE ROAD

WORTHINGTON AVE

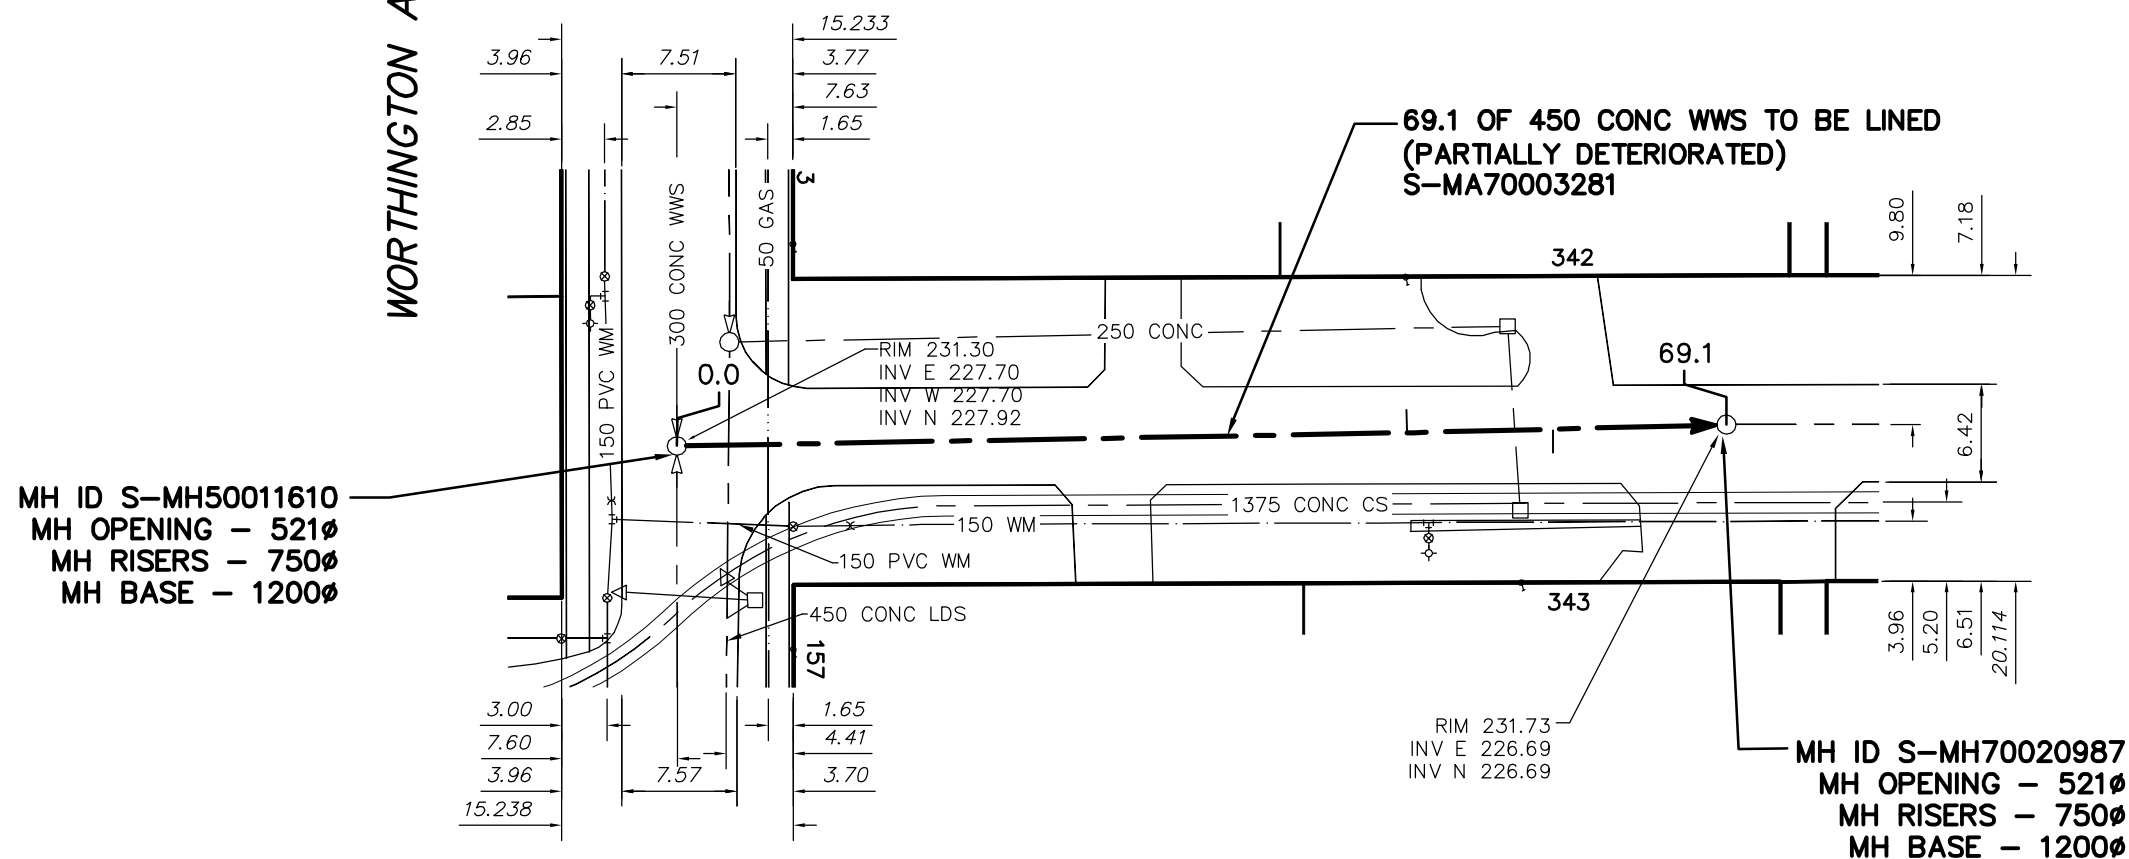

MH ID S-MH50011610
 MH OPENING - 521Ø
 MH RISERS - 750Ø
 MH BASE - 1200Ø

MH ID S-MH70020987
 MH OPENING - 521Ø
 MH RISERS - 750Ø
 MH BASE - 1200Ø

SEWER JUNCTION INFORMATION FROM SEWER VIDEO INSPECTION SEWER ID S-MA50013281				
DISTANCE FROM MH ID S-MH50011610				
48.0	N	150Ø	WEST	CN
57.6	N	150Ø	EAST	CN

ENGINEER'S SEAL

**ORIGINAL
 SIGNED BY
 S.R.J.
 COURNOYER
 11-03-18**

BID OPPORTUNITY No: 49-2011
 FILENAME : 9542_9544.dwg
 PLOT DATE : 2011 03 23

LEGEND:
 52.0 | MEASUREMENT TO REPAIR FROM REFERENCE MH SHOWN THUS...

METRIC
 WHOLE NUMBERS INDICATE MILLIMETRES
 DECIMALIZED NUMBERS INDICATE METRES

B.M. ELEV.	FIELD BOOK #	CITY OF WINNIPEG WATER AND WASTE ENGINEERING DIVISION		THE CITY OF WINNIPEG WATER AND WASTE DEPARTMENT		
POSTED TO LBIS		DESIGNED BY: SC	CHECKED BY: SC	2011 SEWER RENEWALS BY CIPP LINING, CONTRACT 14 ST GEORGE ROAD MH AT WORTHINGTON AVENUE TO 1ST MH N OF WORTHINGTON AVENUE		
		DRAWN BY: RS	APPROVED BY: KZ			SHEET 64 OF 85
		HOR. SCALE: 1:500	RELEASED FOR CONSTRUCTION: KAS ZUREK			CITY DRAWING NUMBER
NO. REVISIONS	DATE	BY	DATE	2011 03 18	DATE 11-03-22	
				9542		