


ST MARYS ROAD

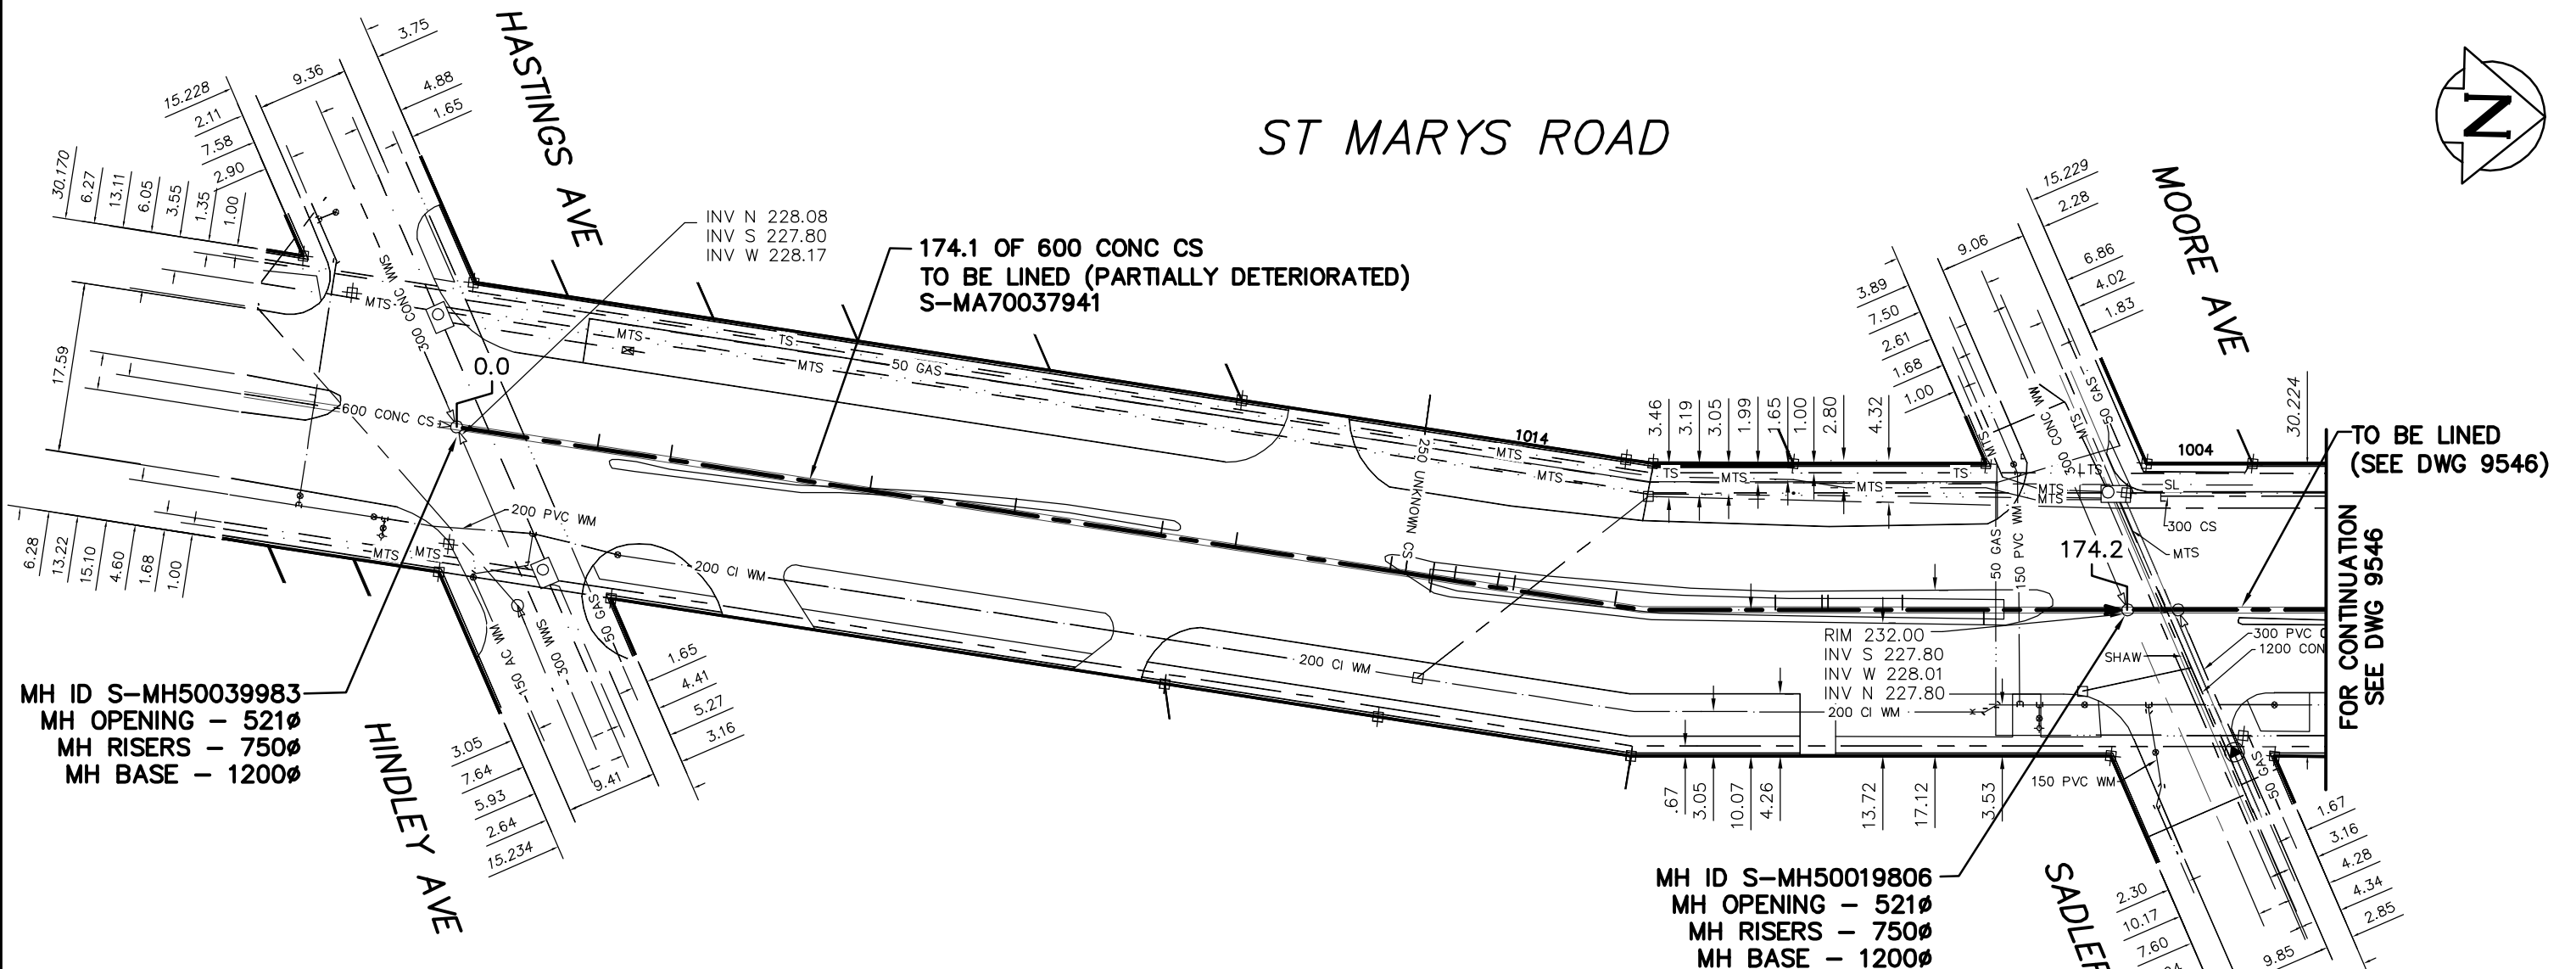

MH ID S-MH50039983
 MH OPENING - 521Ø
 MH RISERS - 750Ø
 MH BASE - 1200Ø

MH ID S-MH50019806
 MH OPENING - 521Ø
 MH RISERS - 750Ø
 MH BASE - 1200Ø

TO BE LINED
 (SEE DWG 9546)

FOR CONTINUATION
 SEE DWG 9546

SEWER JUNCTION INFORMATION
 FROM SEWER VIDEO INSPECTION
 SEWER ID S-MA70037941

DISTANCE FROM MH ID S-MH50009983				
14.7	N	150Ø	WEST	CNI
22.3	N	150Ø	WEST	CN
43.2	N	150Ø	WEST	CN
58.3	N	150Ø	WEST	CN
73.6	N	150Ø	WEST	CNI
81.4	N	150Ø	WEST	CN
97.6	N	150Ø	WEST	CN
98.9	N	150Ø	WEST	CN
99.7	N	300Ø	WEST	CN
102.0	N	300Ø	TOP	CNI
104.3	N	150Ø	WEST	CN
108.8	N	150Ø	EAST	CN
110.5	N	150Ø	EAST	JN
121.1	N	150Ø	WEST	CN
137.8	N	150Ø	WEST	CNI
142.6	N	150Ø	WEST	CN

SEWER JUNCTION INFORMATION
 FROM SEWER VIDEO INSPECTION
 SEWER ID S-MA70037941

DISTANCE FROM MH ID S-MH50009983				
143.3	N	150Ø	WEST	CN
150.9	N	150Ø	WEST	CN
159.3	N	150Ø	EAST	CN

ENGINEER'S SEAL

ORIGINAL
 SIGNED BY
 S.R.J.
 COURNOYER
 11-03-18

BID OPPORTUNITY No: 49-2011
 FILENAME : 9545-9548.dwg
 PLOT DATE : 2011 03 23

LEGEND:
 52.0 | MEASUREMENT TO REPAIR FROM REFERENCE MH SHOWN THUS...

METRIC
 WHOLE NUMBERS INDICATE MILLIMETRES
 DECIMALIZED NUMBERS INDICATE METRES

B.M. ELEV.	FIELD BOOK #:	CITY OF WINNIPEG WATER AND WASTE ENGINEERING DIVISION		THE CITY OF WINNIPEG WATER AND WASTE DEPARTMENT	
POSTED TO LBIS		DESIGNED BY: SC	CHECKED BY: SC	2011 SEWER RENEWALS BY CIPP LINING, CONTRACT 14	
		DRAWN BY: RS	APPROVED BY: KZ	ST MARYS ROAD	
		HOR. SCALE: 1:375	RELEASED FOR CONSTRUCTION: KAS ZUREK	MH AT HINDLEY AVENUE TO MH AT SADLER AVENUE (CL)	
		VERTICAL	DATE: 2011 03 18	DATE: 11-03-22	
NO. REVISIONS	DATE BY			SHEET 67 OF 85 CITY DRAWING NUMBER 9545	