
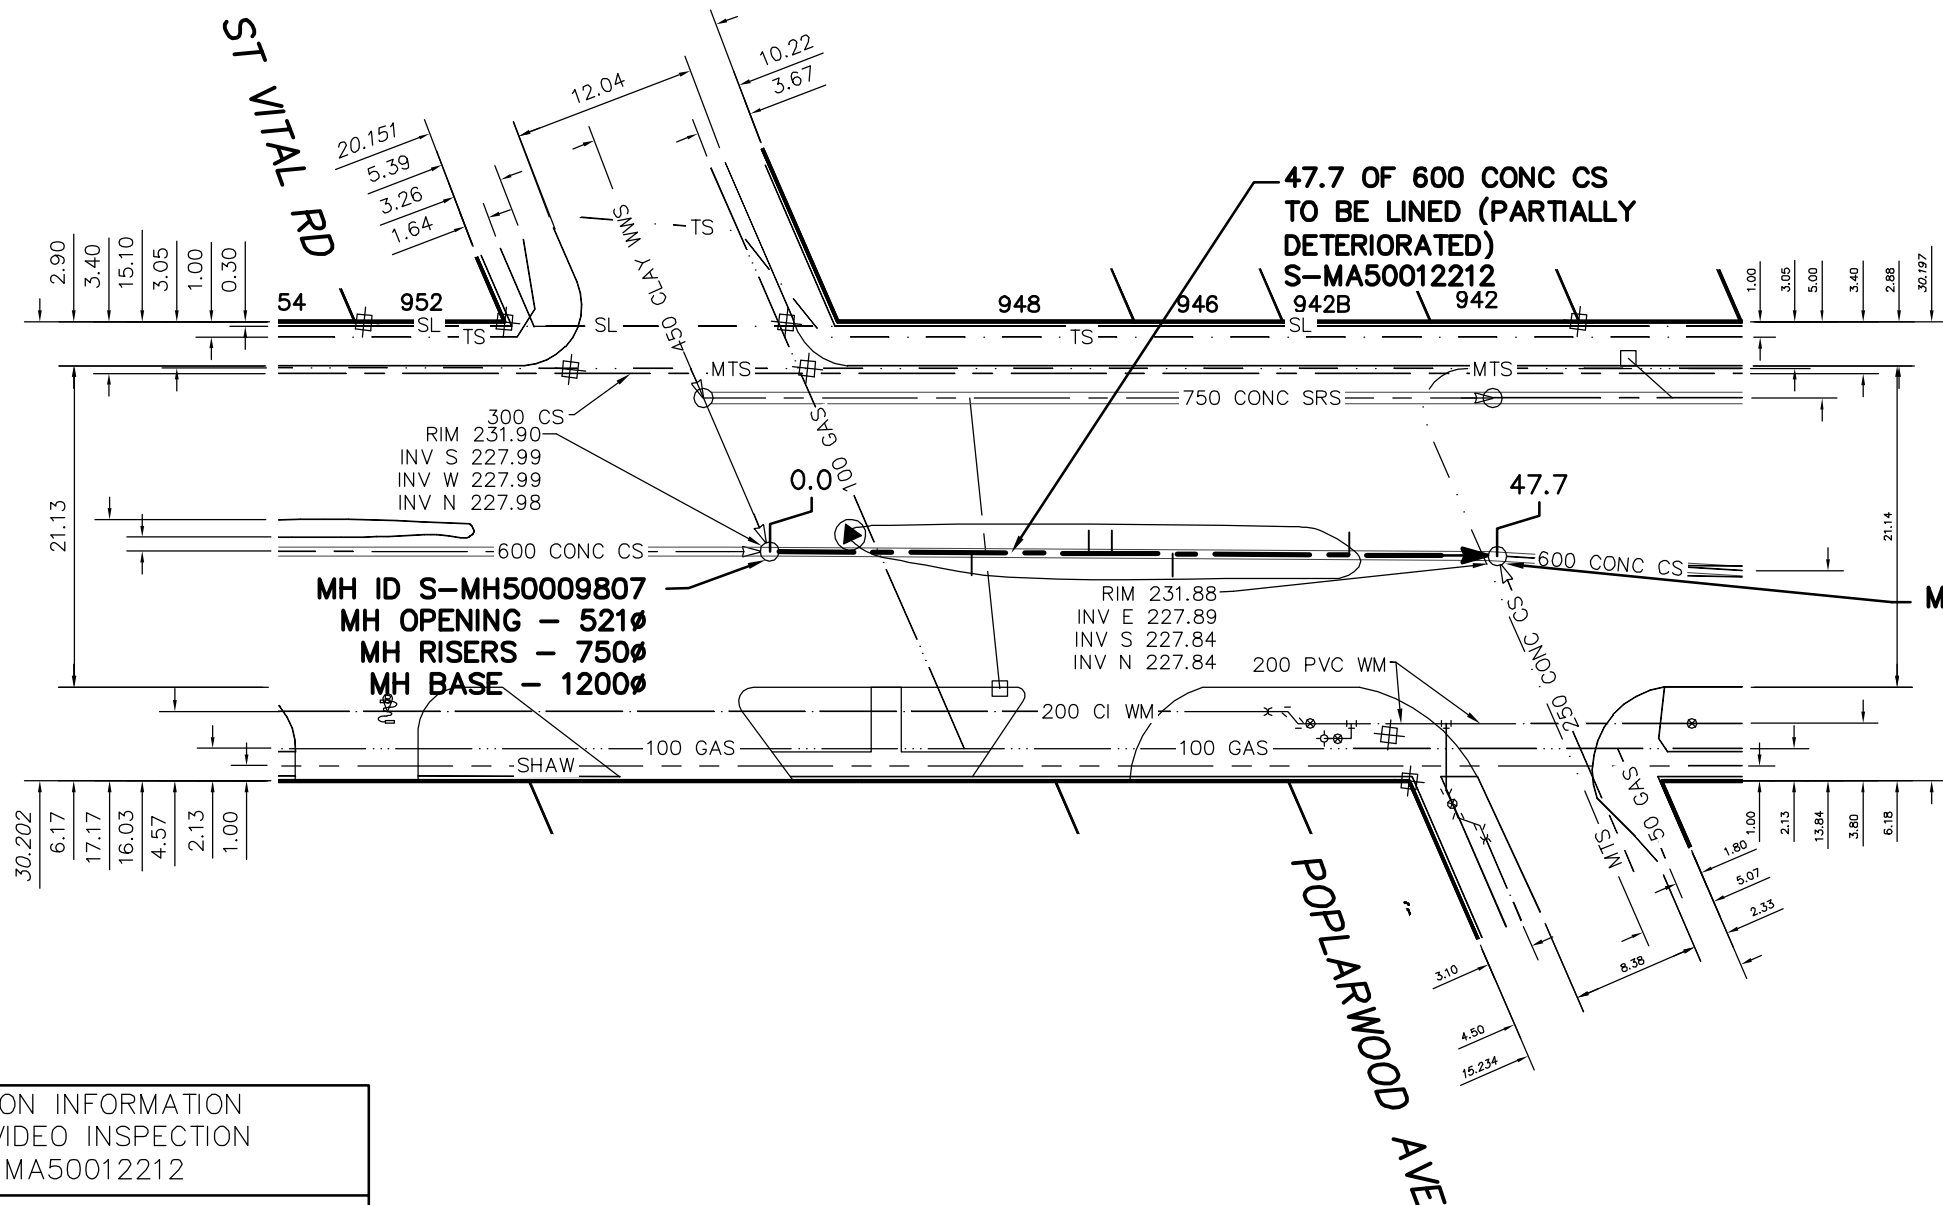


ST MARYS ROAD

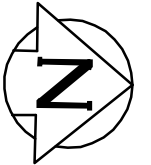

MH ID S-MH50009807
MH OPENING - 521Ø
MH RISERS - 750Ø
MH BASE - 1200Ø

MH ID S-MH50009808
MH OPENING - 521Ø
MH RISERS - 750Ø
MH BASE - 1200Ø

SEWER JUNCTION INFORMATION FROM SEWER VIDEO INSPECTION SEWER ID S-MA50012212				
DISTANCE FROM MH ID S-MH50009807				
13.3	N	150Ø	EAST	JN
21.0	N	150Ø	WEST	JN
22.5	N	150Ø	WEST	JN
26.5	N	150Ø	EAST	JN
38.1	N	150Ø	WEST	JN

ENGINEER'S SEAL

**ORIGINAL
SIGNED BY
S.R.J.
COURNOYER
11-03-18**

BID OPPORTUNITY No: 49-2011
 FILENAME : 9545-9548.dwg
 PLOT DATE : 2011 03 23

LEGEND:
 52.0 | MEASUREMENT TO REPAIR FROM REFERENCE MH SHOWN THUS... 0.0

METRIC
 WHOLE NUMBERS INDICATE MILLIMETRES
 DECIMALIZED NUMBERS INDICATE METRES

B.M. ELEV.	FIELD BOOK #:	CITY OF WINNIPEG WATER AND WASTE ENGINEERING DIVISION	
POSTED TO LISB		DESIGNED BY SC	CHECKED BY SC
		DRAWN BY RS	APPROVED BY KZ
		HOR. SCALE 1:625	RELEASED FOR CONSTRUCTION KAS ZUREK
		VERTICAL	
NO. REVISIONS	DATE BY	DATE 2011 03 18	DATE 11-03-22

**THE CITY OF WINNIPEG
WATER AND WASTE DEPARTMENT**

**2011 SEWER RENEWALS
BY CIPP LINING, CONTRACT 14
ST MARYS ROAD
MH AT ST VITAL ROAD TO
MH AT POPLARWOOD AVENUE**

SHEET 70 OF 85
 CITY DRAWING NUMBER
9548