
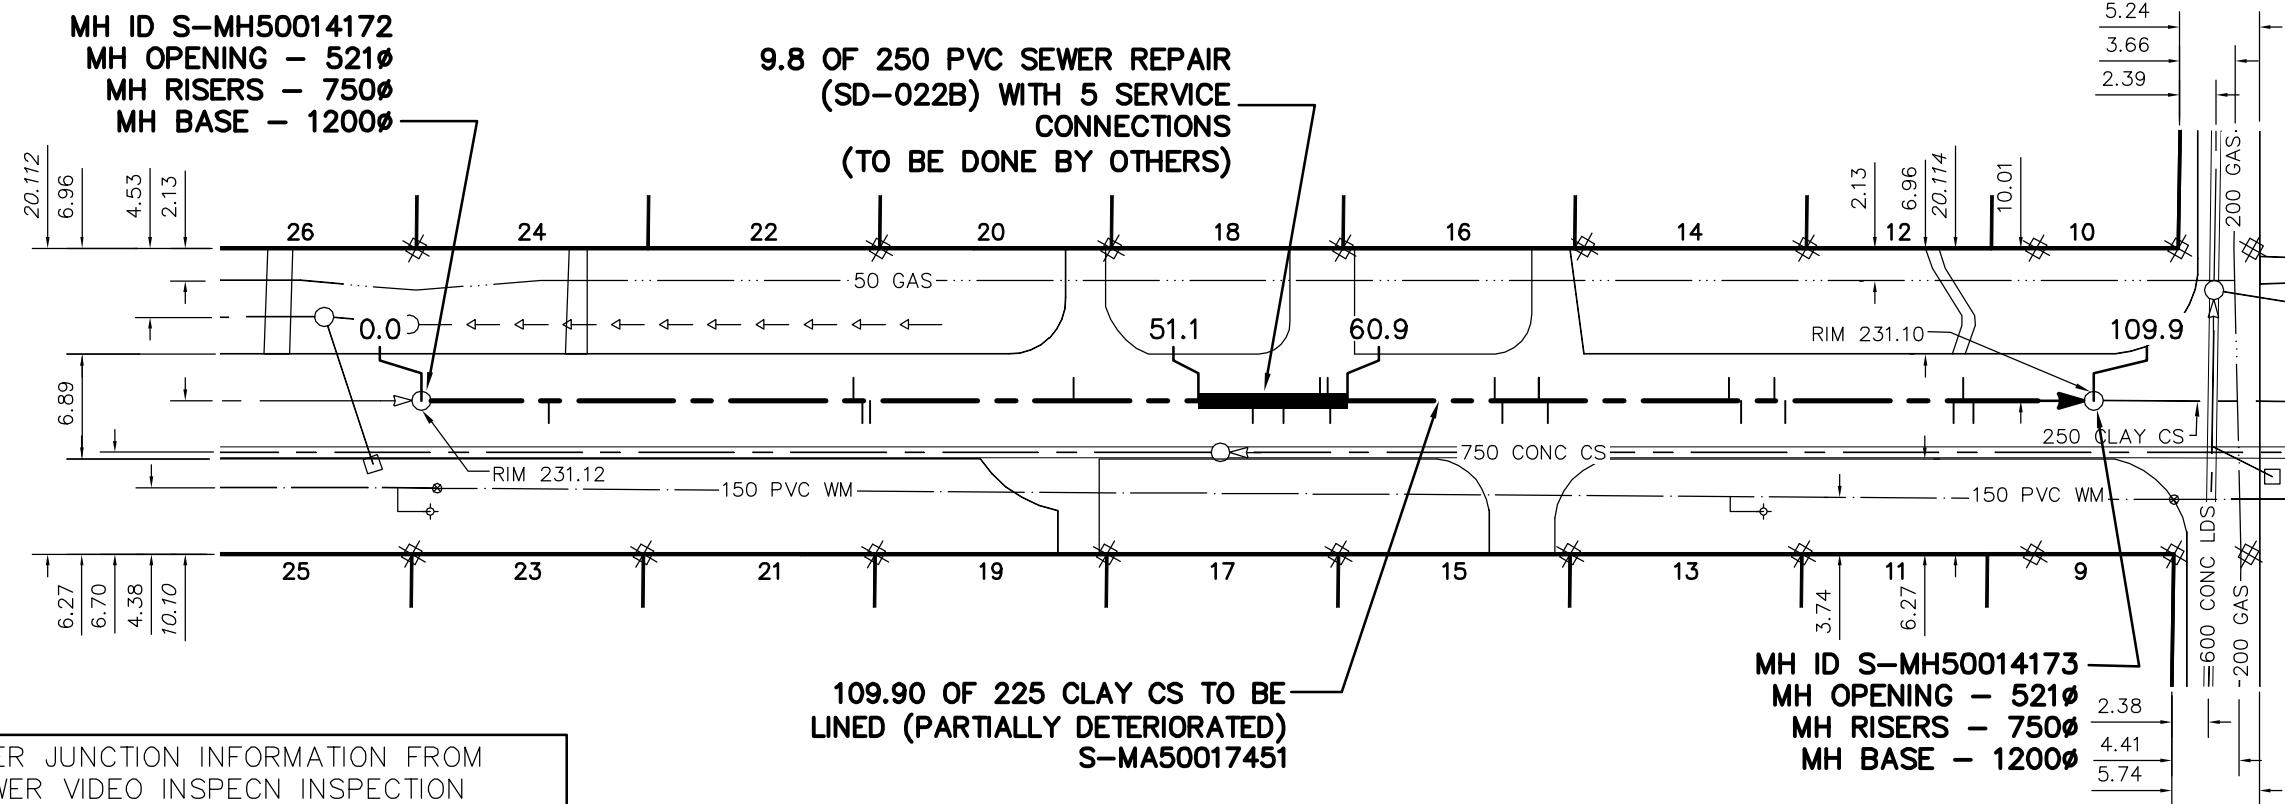


ST THOMAS ROAD

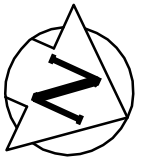

FERMOR BLVD

SEWER JUNCTION INFORMATION FROM
 SEWER VIDEO INSPECTION
 SEWER ID S-MA50017451

DISTANCE FROM MH ID S-MH50014172				
8.4	W	150Ø	NORTH	CNI
28.4	W	150Ø	SOUTH	JN
29.0	W	150Ø	NORTH	JN
29.5	W	150Ø	NORTH	CNI
42.9	W	150Ø	SOUTH	CN
42.8	W	150Ø	NORTH	CN
54.7	W	150Ø	NORTH	CN
55.4	W	150Ø	SOUTH	JN
56.7	W	150Ø	NORTH	CN
59.1	W	150Ø	SOUTH	JN
59.6	W	150Ø	SOUTH	CN
59.8	W	150Ø	NORTH	JN
70.6	W	150Ø	SOUTH	CNI
71.1	W	150Ø	NORTH	CNI
73.5	W	150Ø	SOUTH	JN
74.1	W	150Ø	NORTH	JN
86.0	W	150Ø	SOUTH	CXI
86.8	W	150Ø	NORTH	CN
89.0	W	150Ø	SOUTH	JN
89.7	W	150Ø	NORTH	JN
100.8	W	150Ø	NORTH	JN
101.4	W	150Ø	SOUTH	JN
102.1	W	150Ø	NORTH	JN

LEGEND:

52.0 | MEASUREMENT TO REPAIR FROM REFERENCE MH SHOWN THUS... 0.0

METRIC

WHOLE NUMBERS INDICATE MILLIMETRES
 DECIMALIZED NUMBERS INDICATE METRES

ENGINEER'S SEAL

ORIGINAL
 SIGNED BY
 S.R.J.
 COURNOYER
 11-03-18

BID OPPORTUNITY No: 49-2011

FILENAME : 9550.dwg

PLOT DATE : 2011 03 23

S.M. ELEV.		FIELD BOOK #		CITY OF WINNIPEG WATER AND WASTE ENGINEERING DIVISION		THE CITY OF WINNIPEG WATER AND WASTE DEPARTMENT	
POSTED TO LBS							
DESIGNED BY	SC	CHECKED BY	SC	2011 SEWER RENEWALS BY CIPP LINING, CONTRACT 14 ST THOMAS ROAD 2ND MH S OF FERMOR BOULEVARD TO 1ST MH S OF FERMOR BOULEVARD		SHEET 72 OF 85 CITY DRAWING NUMBER 9550	
DRAWN BY	RS	APPROVED BY	KZ				
HOR. SCALE 1:500		RELEASED FOR CONSTRUCTION		KAS ZUREK			
VERTICAL		DATE 2011 03 18		DATE 11-03-22			
NO. REVISIONS		DATE		BY			