
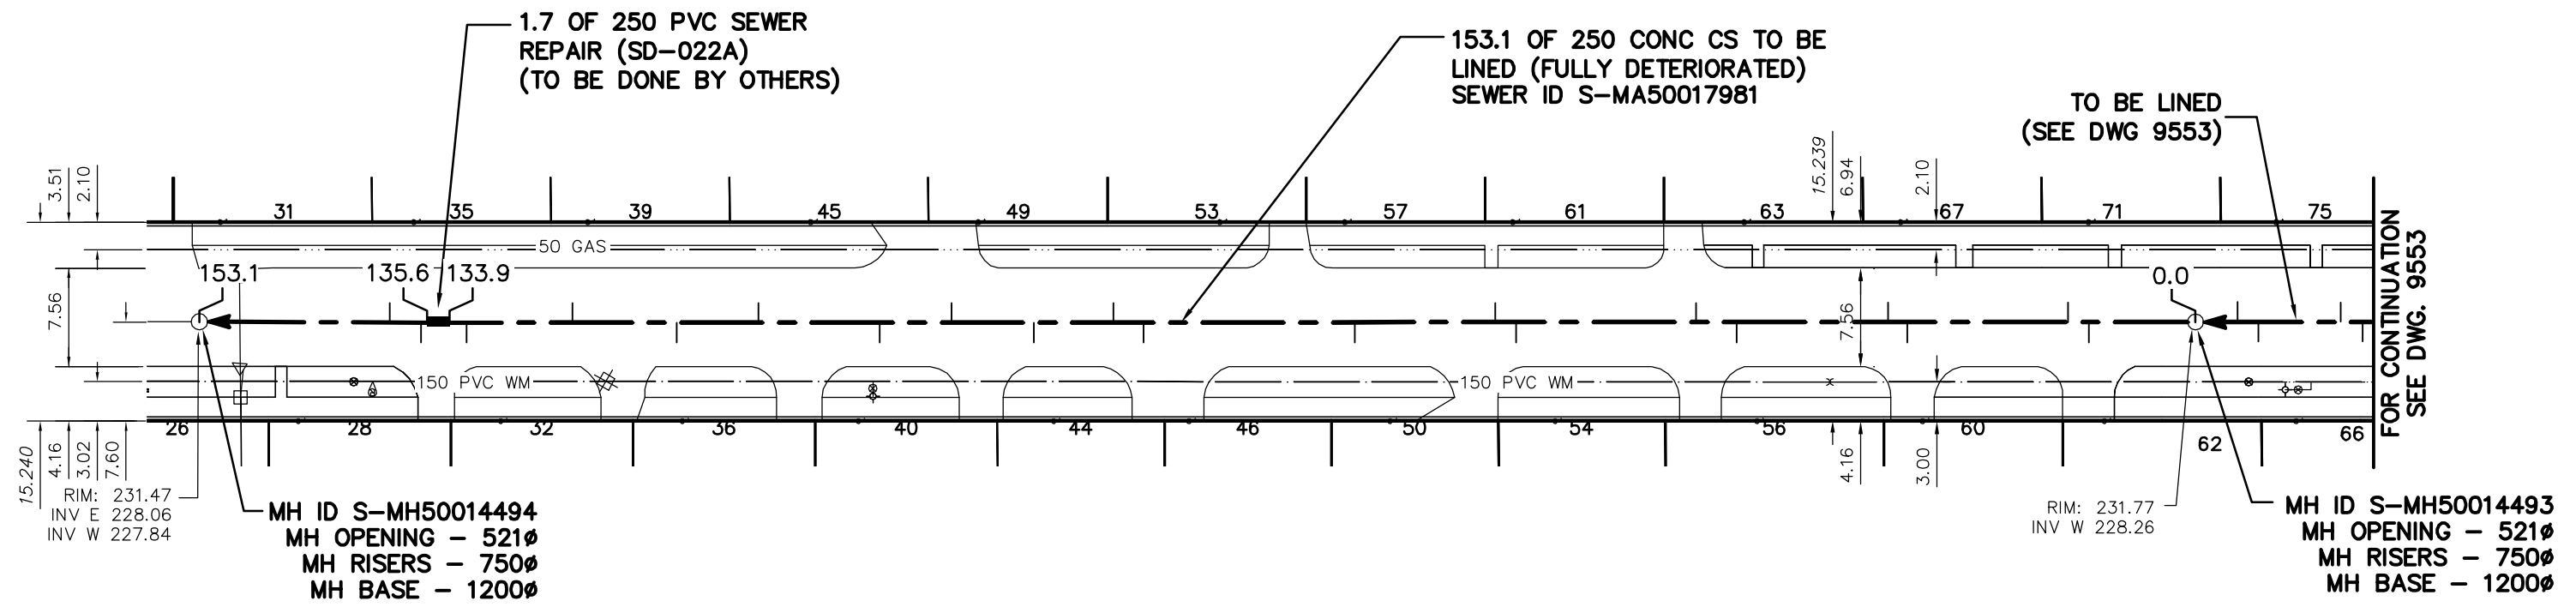


THORNDALE AVENUE

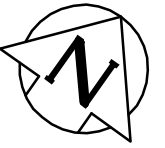

SEWER JUNCTION INFORMATION
FROM SEWER VIDEO INSPECTION
SEWER ID S-MA50017981

DISTANCE FROM MH ID S-MH50014494				
4.30	E	150ø	NORTH	JN
6.70	E	150ø	SOUTH	JN
10.20	E	100ø	SOUTH	JN
18.30	E	150ø	NORTH	JN
26.30	E	150ø	SOUTH	JN
32.60	E	150ø	NORTH	JN
41.90	E	150ø	SOUTH	JN
47.40	E	150ø	NORTH	JN
53.70	E	150ø	SOUTH	JN
59.80	E	150ø	NORTH	JN
62.10	E	150ø	SOUTH	JN
78.30	E	150ø	SOUTH	JN
89.10	E	150ø	NORTH	JN
90.70	E	150ø	SOUTH	JN
104.50	E	150ø	NORTH	JN
107.60	E	150ø	SOUTH	JN
119.20	E	150ø	NORTH	JN
120.70	E	150ø	SOUTH	JN
133.00	E	150ø	NORTH	JN
134.60	E	150ø	SOUTH	JN
146.00	E	150ø	NORTH	JN
147.60	E	150ø	SOUTH	JN

ENGINEER'S SEAL

**ORIGINAL
SIGNED BY
S.R.J.
COURNOYER
11-03-18**

BID OPPORTUNITY No: 49-2011
FILENAME : 9553_9554.dwg
PLOT DATE : 2011 03 23

LEGEND:
52.0 | MEASUREMENT TO REPAIR FROM REFERENCE MH SHOWN THUS... | 0.0

METRIC
WHOLE NUMBERS INDICATE MILLIMETRES
DECIMALIZED NUMBERS INDICATE METRES

B.M. ELEV.	FIELD BOOK #	CITY OF WINNIPEG WATER AND WASTE ENGINEERING DIVISION		THE CITY OF WINNIPEG WATER AND WASTE DEPARTMENT	
POSTED TO LBIS		DESIGNED BY: SC	CHECKED BY: SC	2011 SEWER RENEWALS BY CIPP LINING, CONTRACT 14	
		DRAWN BY: RS	APPROVED BY: KZ	THORNDALE AVENUE	
		HOR. SCALE: 1:500	RELEASED FOR CONSTRUCTION: KAS ZUREK	2ND MH W OF ST DAVID ROAD TO 3RD MH W OF ST DAVID ROAD	
		VERTICAL		SHEET 76 OF 85	
NO. REVISIONS	DATE BY	DATE: 2011 03 18	DATE: 11-03-22	CITY DRAWING NUMBER 9554	