


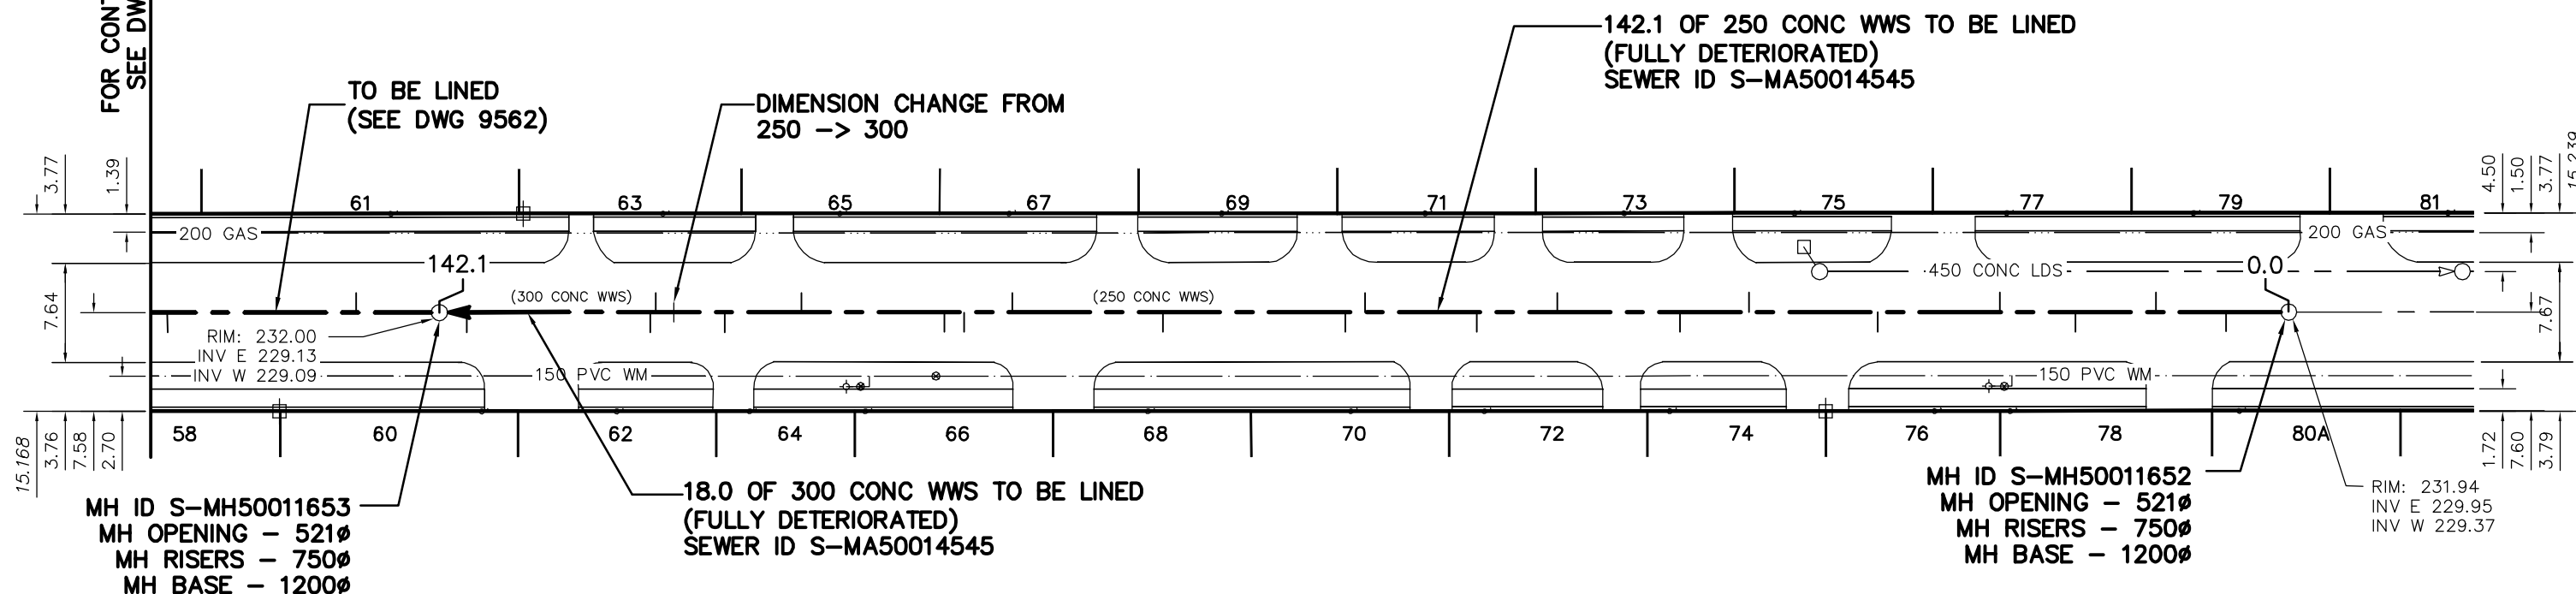

# WORTHINGTON AVENUE



### SEWER JUNCTION INFORMATION FROM SEWER VIDEO INSPECTION SEWER ID S-MA50014545

#### DISTANCE FROM MH ID S-MH50011652

Distance (m)	Direction	Size (∅)	Material	Notes
4.80	W	150∅	SOUTH	JN
10.20	W	150∅	NORTH	JN
16.40	W	150∅	SOUTH	JN
22.20	W	150∅	NORTH	JN
31.60	W	150∅	SOUTH	JN
41.50	W	150∅	NORTH	JN
46.80	W	150∅	SOUTH	JN
56.20	W	150∅	NORTH	JN
62.40	W	150∅	SOUTH	JN
71.00	W	150∅	NORTH	JN
72.50	W	150∅	SOUTH	JN
86.50	W	100∅	SOUTH	JN
98.10	W	150∅	NORTH	JN
101.10	W	150∅	SOUTH	JN
103.30	W	150∅	SOUTH	JN
114.30	W	150∅	NORTH	JN
120.20	W	150∅	SOUTH	JN
125.50	W	150∅	NORTH	JN
125.90	W	150∅	SOUTH	JN
140.00	W	150∅	SOUTH	JN

ENGINEER'S SEAL

**ORIGINAL  
SIGNED BY  
S.R.J.  
COURNOYER  
11-03-18**

BID OPPORTUNITY No: 49-2011

FILENAME : 9559\_9561.dwg

PLOT DATE : 2011 03 23

**LEGEND:**

52.0 | MEASUREMENT TO REPAIR FROM REFERENCE MH SHOWN THUS... | 0.0

## METRIC

WHOLE NUMBERS INDICATE MILLIMETRES  
DECIMALIZED NUMBERS INDICATE METRES

B.M. ELEV.	FIELD BOOK #:	<b>CITY OF WINNIPEG WATER AND WASTE ENGINEERING DIVISION</b>		<b>THE CITY OF WINNIPEG WATER AND WASTE DEPARTMENT</b>
POSTED TO LBS		DESIGNED BY: SC	CHECKED BY: SC	
		DRAWN BY: RS	APPROVED BY: KZ	<b>2011 SEWER RENEWALS BY CIPP LINING, CONTRACT 14 WORTHINGTON AVENUE 1ST MH W OF FITZPATRICK ROAD TO 2ND MH W OF FITZPATRICK ROAD</b>
		HOR. SCALE: 1:500	RELEASED FOR CONSTRUCTION: KAS ZUREK	
NO. REVISIONS	DATE	BY	DATE	SHEET <b>83</b> OF <b>85</b> CITY DRAWING NUMBER <b>9561</b>
			2011 03 18	
			11-03-22	