


MATERIALS NOTES

1. ENSURE THE LOCATION OF ALL EXISTING SERVICES BOTH OLD AND RECENTLY INSTALLED ARE CLEARLY LOCATED ON SITE PRIOR TO CONSTRUCTION. THE CONTRACTOR WILL BE RESPONSIBLE FOR REPAIRING ALL DAMAGE CAUSED TO SERVICES DURING LANDSCAPE CONSTRUCTION.
2. REFER TO SPECIFICATIONS FOR DETAILED MATERIAL DESCRIPTIONS.
3. ANY AREA DISTURBED BY CONSTRUCTION NOT SHOWN ON THIS DRAWING MUST BE RETURNED TO ITS ORIGINAL CONDITION.

HARD LANDSCAPE MATERIAL NOTES:
(SEE L-5.1 FOR SOFT LANDSCAPE MATERIALS NOTES)

1. STAKE OUT AREA TO BE INSTALLED AND OBTAIN CONTRACT ADMINISTRATOR APPROVAL OF LAYOUT PRIOR TO PROCEEDING.
2. ROUGH GRADE SUBGRADE AND COMPACT PRIOR TO PLACING BASE MATERIALS. ENSURING POSITIVE DRAINAGE OF SUBSTRATE AS NOTED ON DRAWING L-3.1.
3. INSTALL ALL SUB BASE AND BASE MATERIALS UNDER FINISHED SURFACES. OBTAIN COMPACTION TEST RESULT AND APPROVAL FROM CONTRACT ADMINISTRATOR PRIOR TO PLACING FINISHED SURFACE MATERIALS.
4. PLACE ALL HARD LANDSCAPE MATERIALS TO FORM SMOOTH, UNBROKEN, CONTINUOUS AND ACCESSIBLE FINISHED SURFACES CONFORMING TO DESIGN GRADES AND DETAILS.
5. ENSURE ADJACENT SURFACES MEET FLUSH AND TRUE WITHOUT BREAKS, RIDGES OR TRIPPING HAZARDS.
6. INSTALL HARD LANDSCAPE SURFACES PRIOR TO SOFT LANDSCAPE SURFACES UNLESS OTHERWISE AUTHORIZED BY LANDSCAPE ARCHITECT ON SITE.
7. OBTAIN APPROVAL OF INSTALLED SURFACE FROM CONTRACT ADMINISTRATOR AND REPAIR ANY NOTED DEFICIENCIES AS SOON AS POSSIBLE
8. KEEP FINISHED SURFACE CLEAN OF ALL CONSTRUCTION DEBRIS AND EXTRANEOUS MATERIALS.
9. PROTECT FINISHED SURFACES FROM ONGOING CONSTRUCTION ON SITE. REPAIR ANY DAMAGE THAT OCCURS DURING SUBSEQUENT PARK INSTALLATIONS.
10. OBTAIN FINAL APPROVAL OF ALL SURFACES FROM CONTRACT ADMINISTRATOR PRIOR TO DEMOBILIZATION AND PROJECT CLOSE OUT.



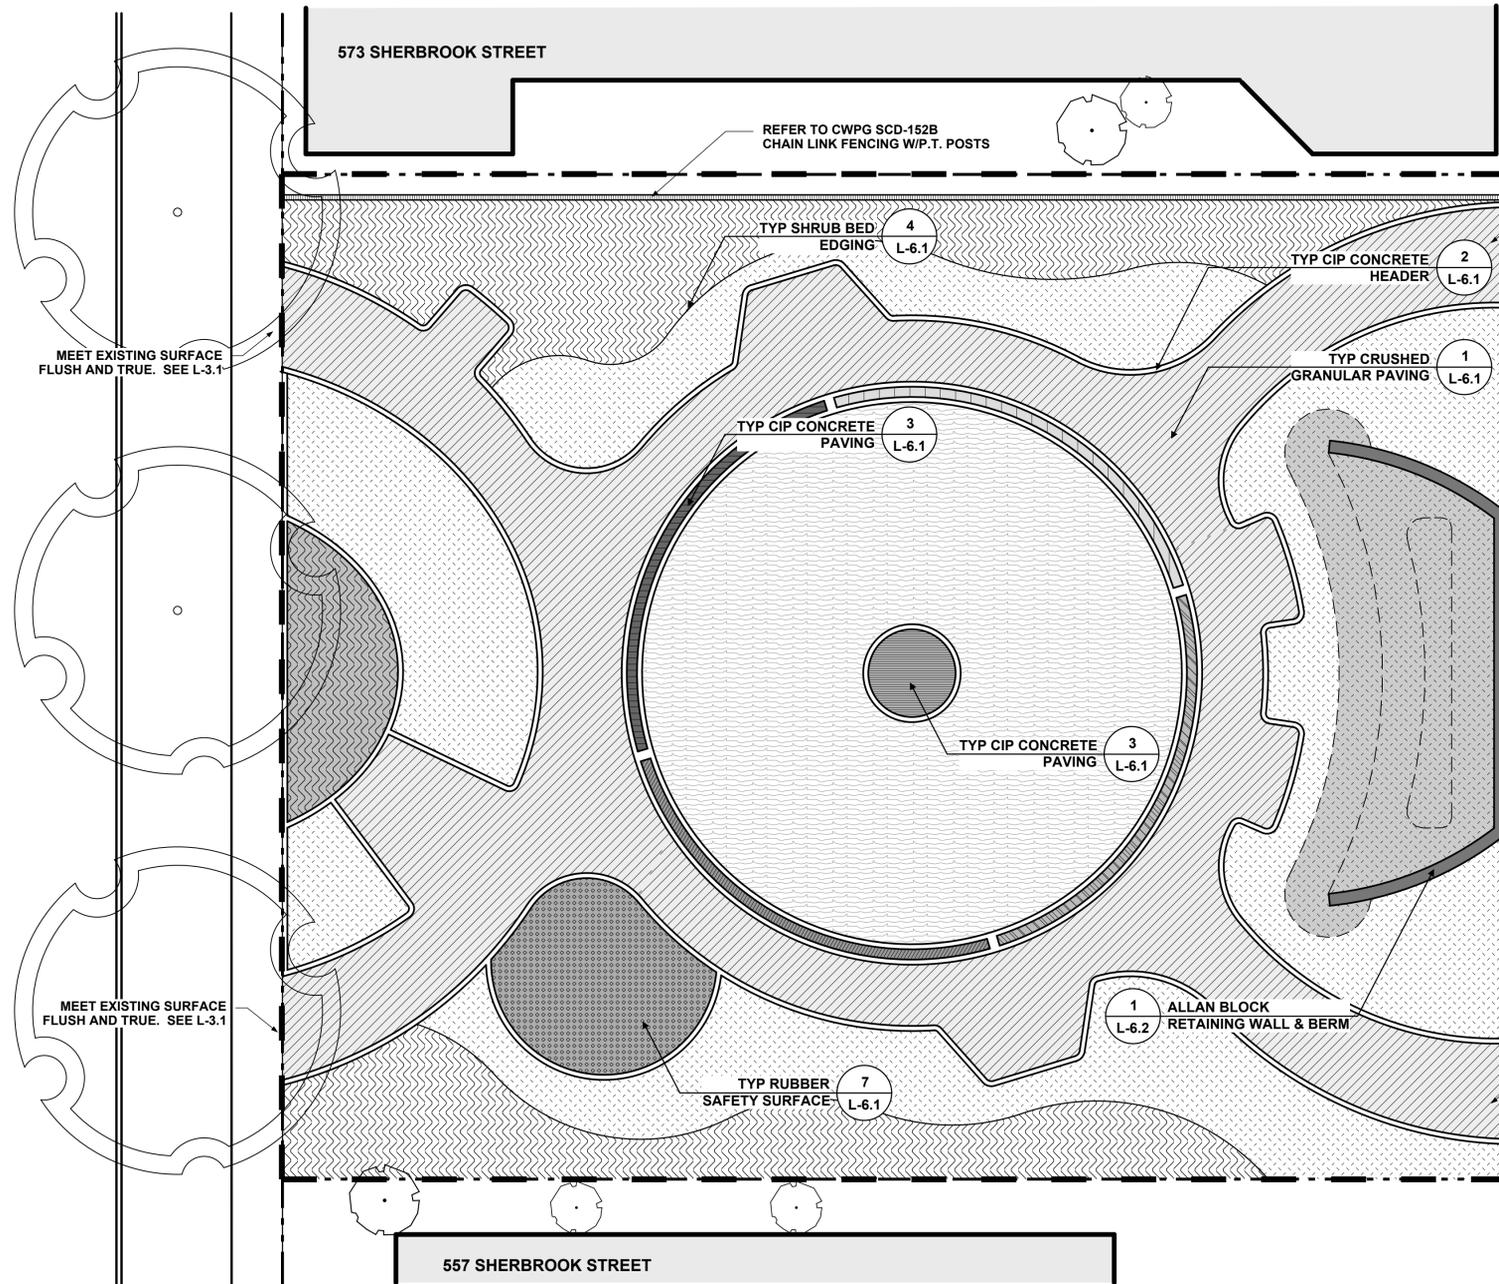


LEGEND

- EXTENT OF WORK
- EXISTING TREE
- EXISTING SHRUB
- 50mm CRUSHED RED SHALE
150mm COMPACTED GRANULAR 'A' BASE
- 50mm CRUSHED LIMESTONE
150mm COMPACTED GRANULAR 'A' BASE
- CIP CONCRETE PAVING
COLOUR: SKY BLUE
- CIP CONCRETE PAVING
COLOUR: WHITE
- CIP CONCRETE PAVING
COLOUR: YELLOW
- CIP CONCRETE PAVING
COLOUR: RED
- CIP CONCRETE PAVING
COLOUR: BLACK
- POURED RUBBER
COLOUR: BEIGE
- ALLAN BLOCK
RETAINING WALL
- CHAIN LINK FENCING
W/ P.T. POSTS
- 300mm SHRUB BED WITH
75mm WOODCHIP MULCH
- 75mm DRAIN STONE
300mm SHRUB BED WITH
75mm WOODCHIP MULCH
- SOD
- SEED & HYDROMULCH
- CIP CONCRETE CURB

MEET EXISTING SURFACE
FLUSH AND TRUE. SEE L-3.1

No.	Date	Issue/Revision	By
4	2012-07-11	ISSUED FOR TENDER	SB
3	2012-04-16	99.5% CD	SB
2	2011-09-02	99% CD	SB
1	2011-03-14	66% CD	SB

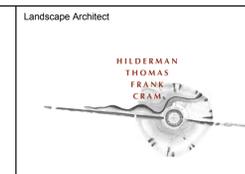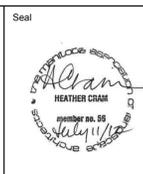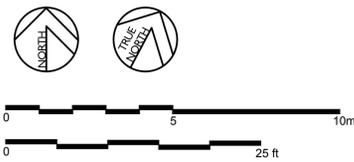

The general contractor shall check & verify all dimensions and report any errors or omissions to the designers.

Project						Sheet No.
SPENCE NEIGHBORHOOD - ABORIGINAL SPIRIT PARK #561-569 SHERBROOK STREET WINNIPEG, MANITOBA						
Sheet Title						L-4.1
MATERIALS PLAN						
Design	Drawn	Checked	Scale	Date	File	
HC/SB	SB	HC	1:100	07/11/12	10-043	