




TYPE A: GRANULAR SURFACE TO SOD

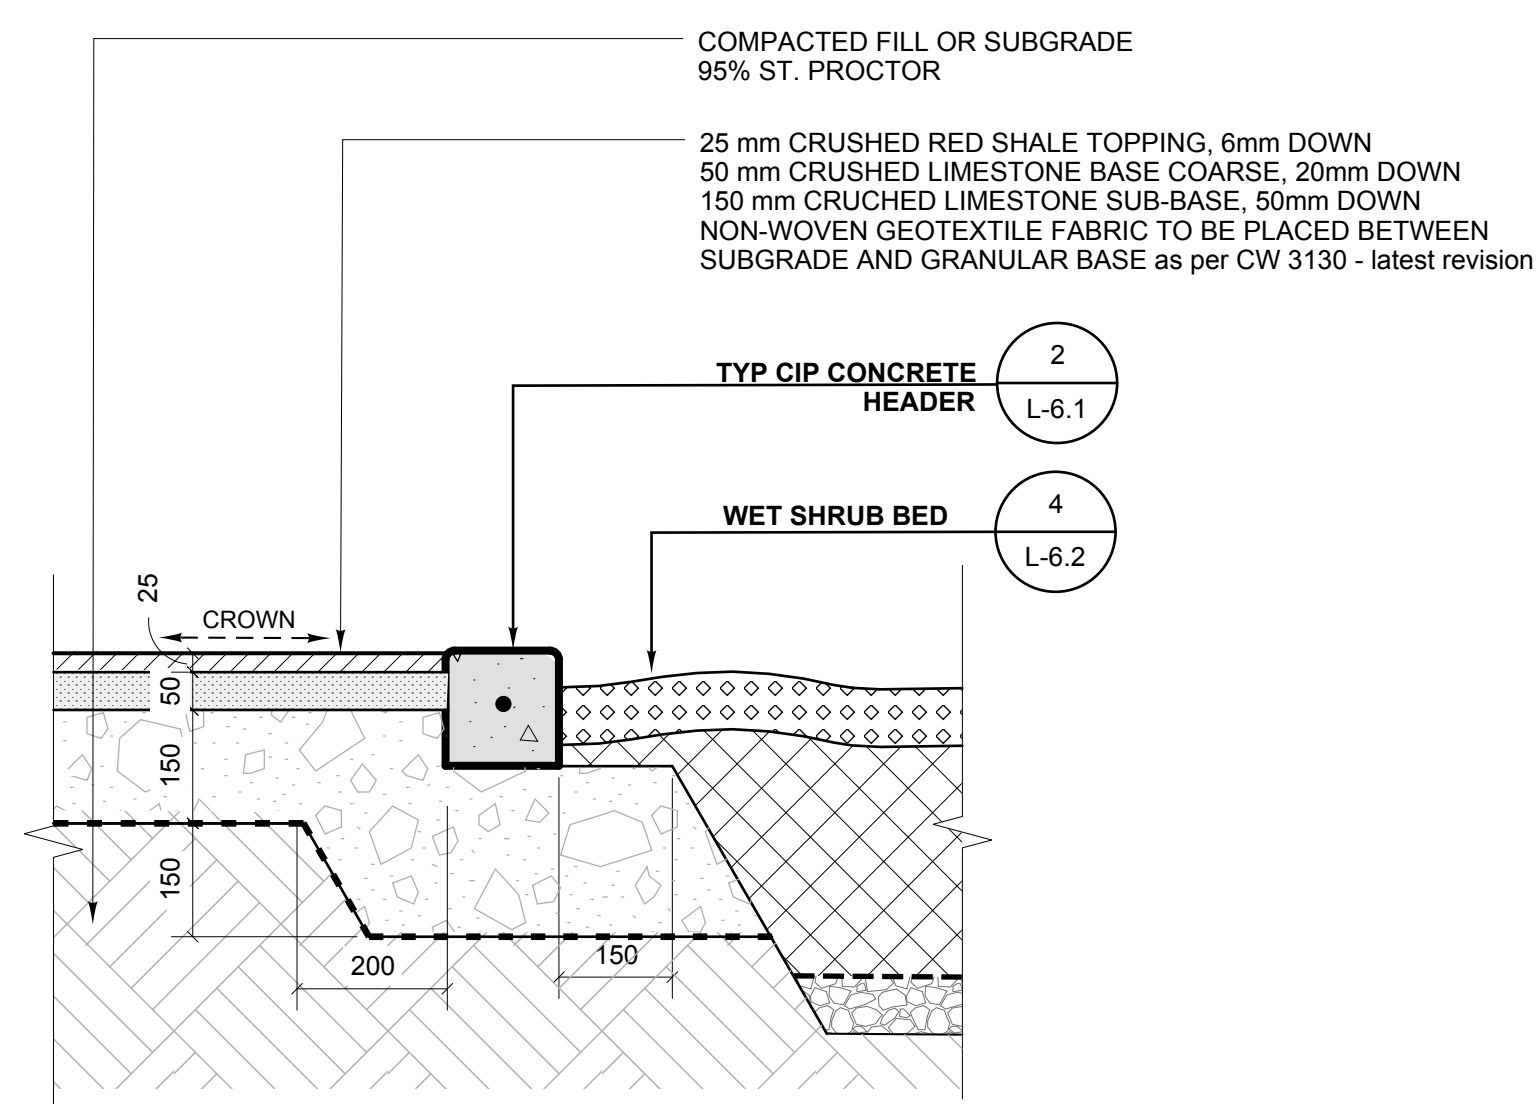

TYPE B: GRANULAR SURFACE TO TROUGH SHRUB BED

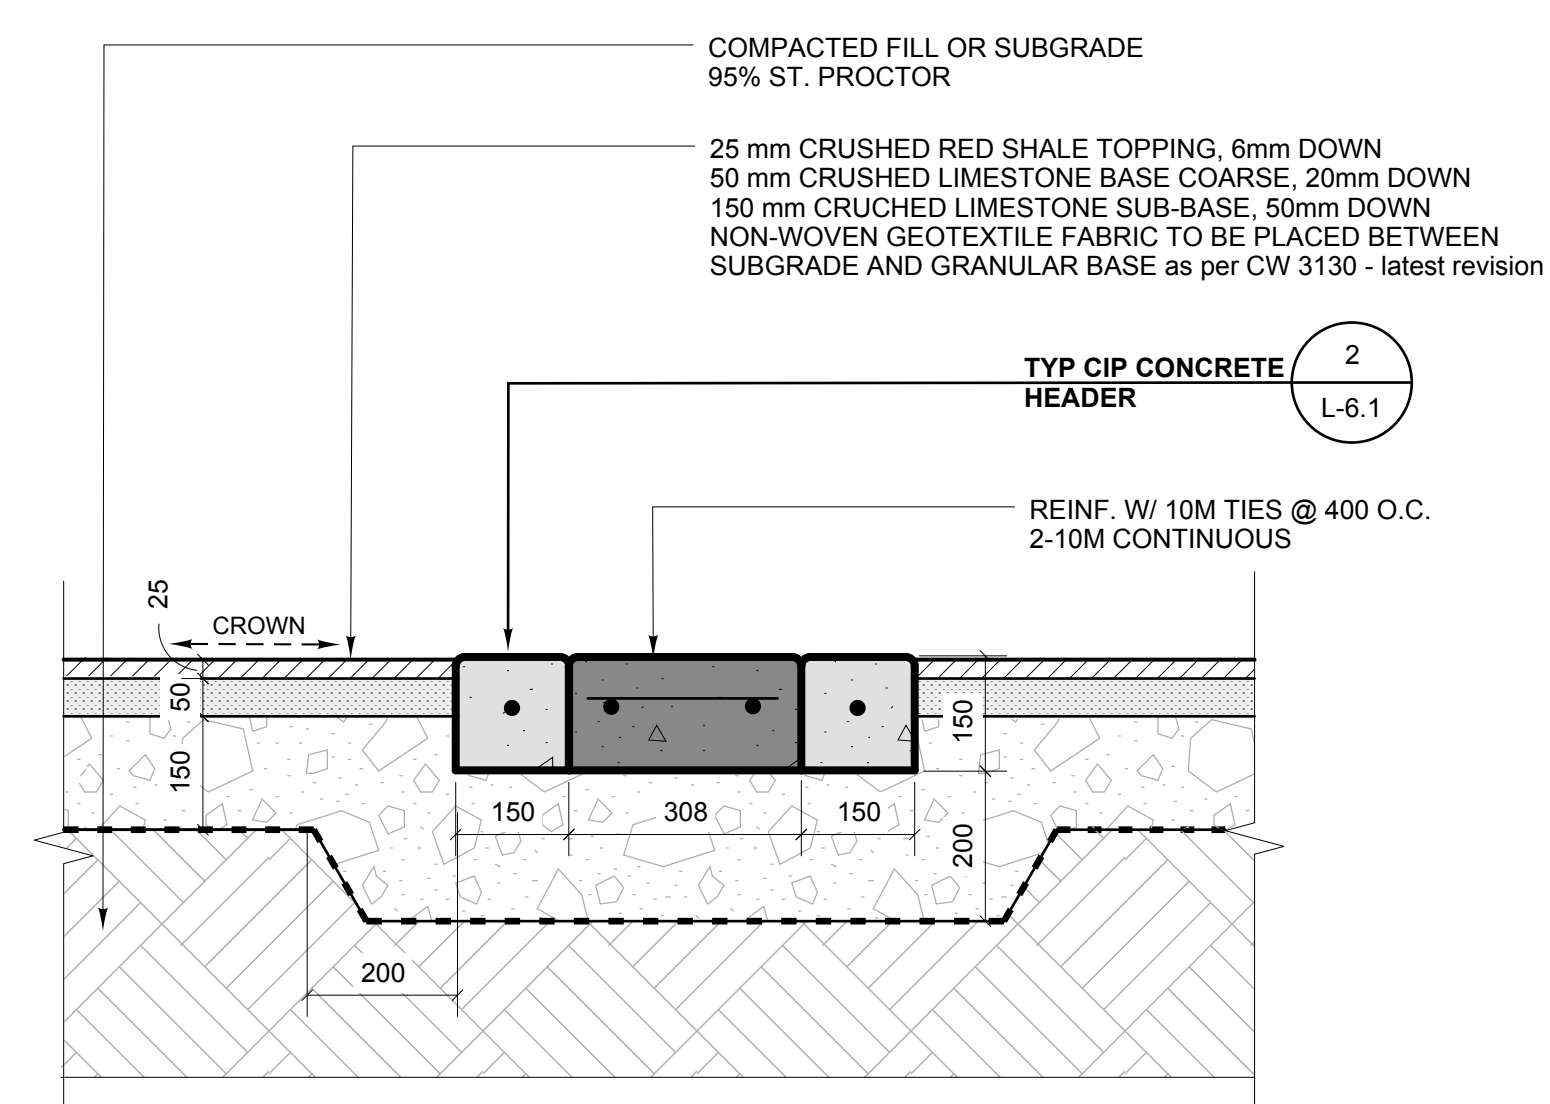


TYPE C: GRANULAR SURFACE TO GRANULAR SURFACE

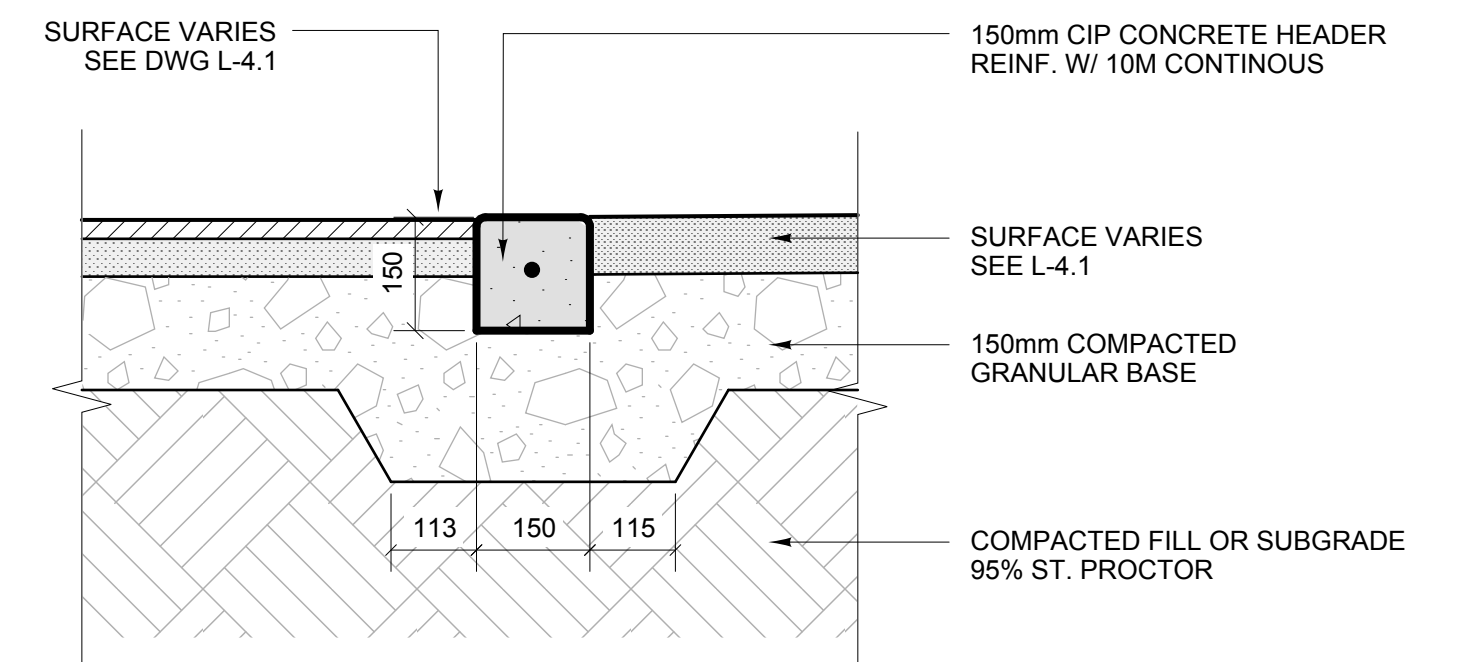


2 TYP CIP CONCRETE HEADER  
L-6.1 SCALE 1:10


1 TYP CRUSHED GRANULAR PAVING  
L-6.1 SCALE 1:10

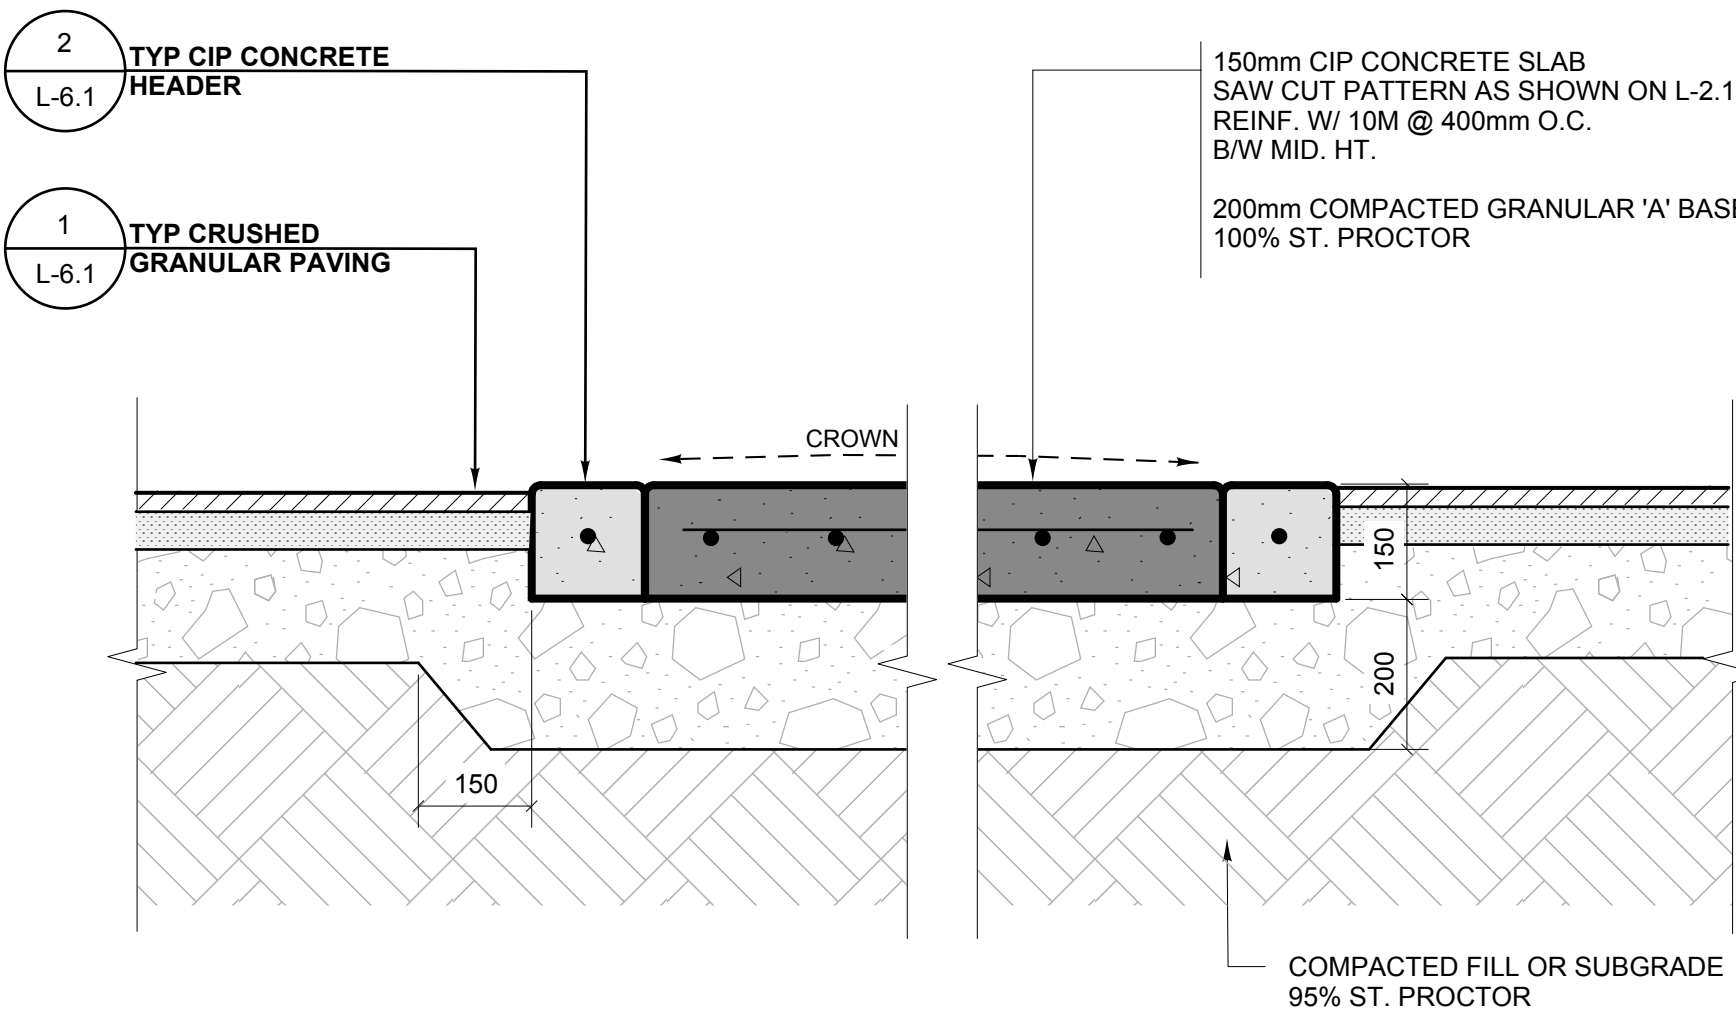


3 TYP CIP CONCRETE PAVING  
L-6.1 SCALE 1:10

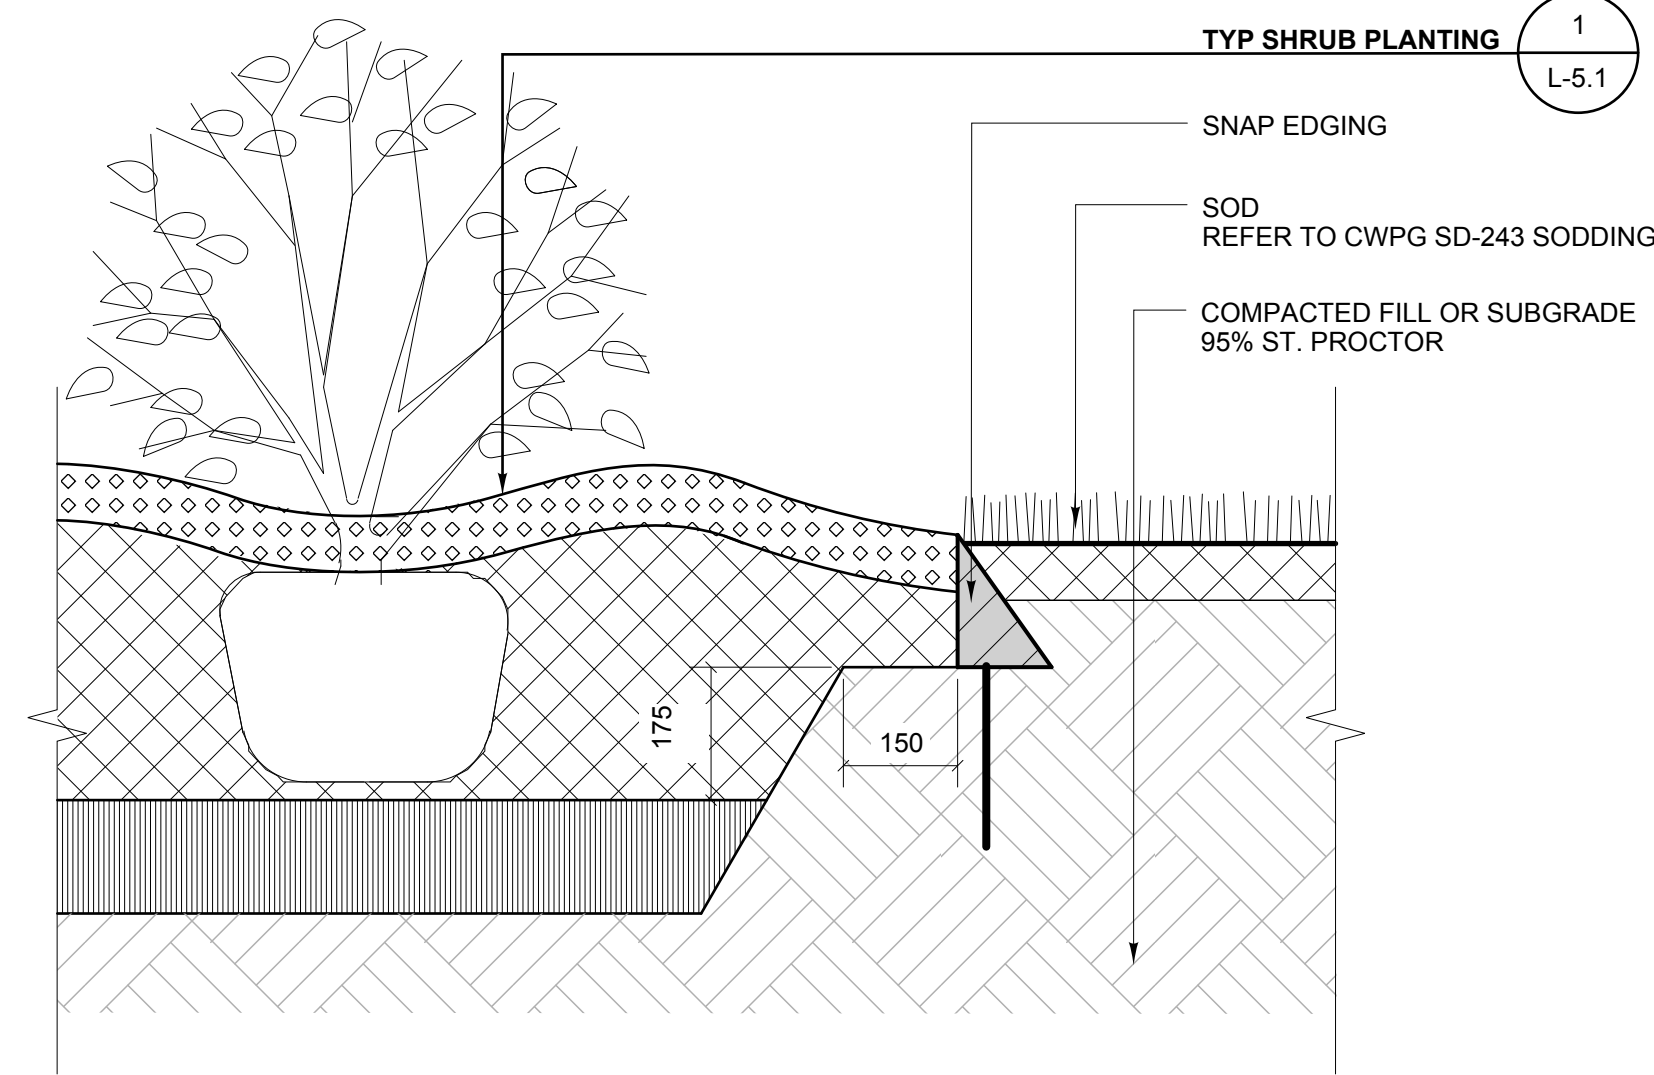


4 TYP SHRUB BED EDGING  
L-6.1 SCALE 1:10

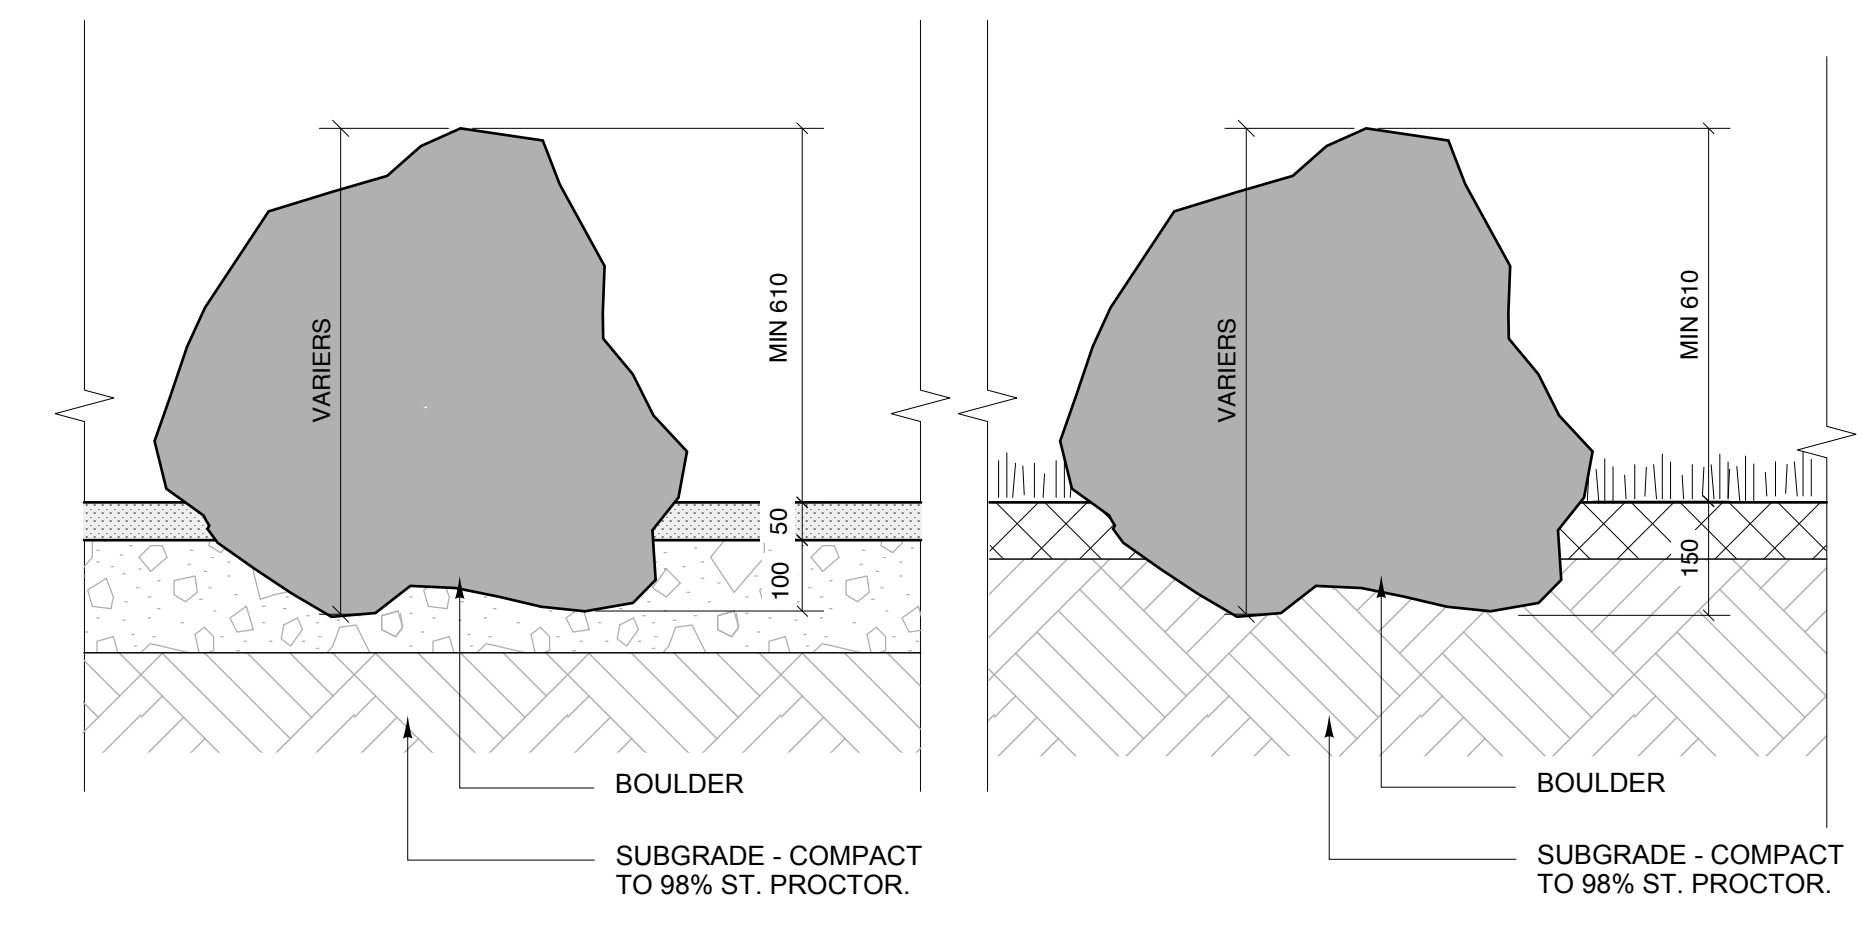

5 TYP BOULDER DETAIL  
L-6.1 SCALE 1:10




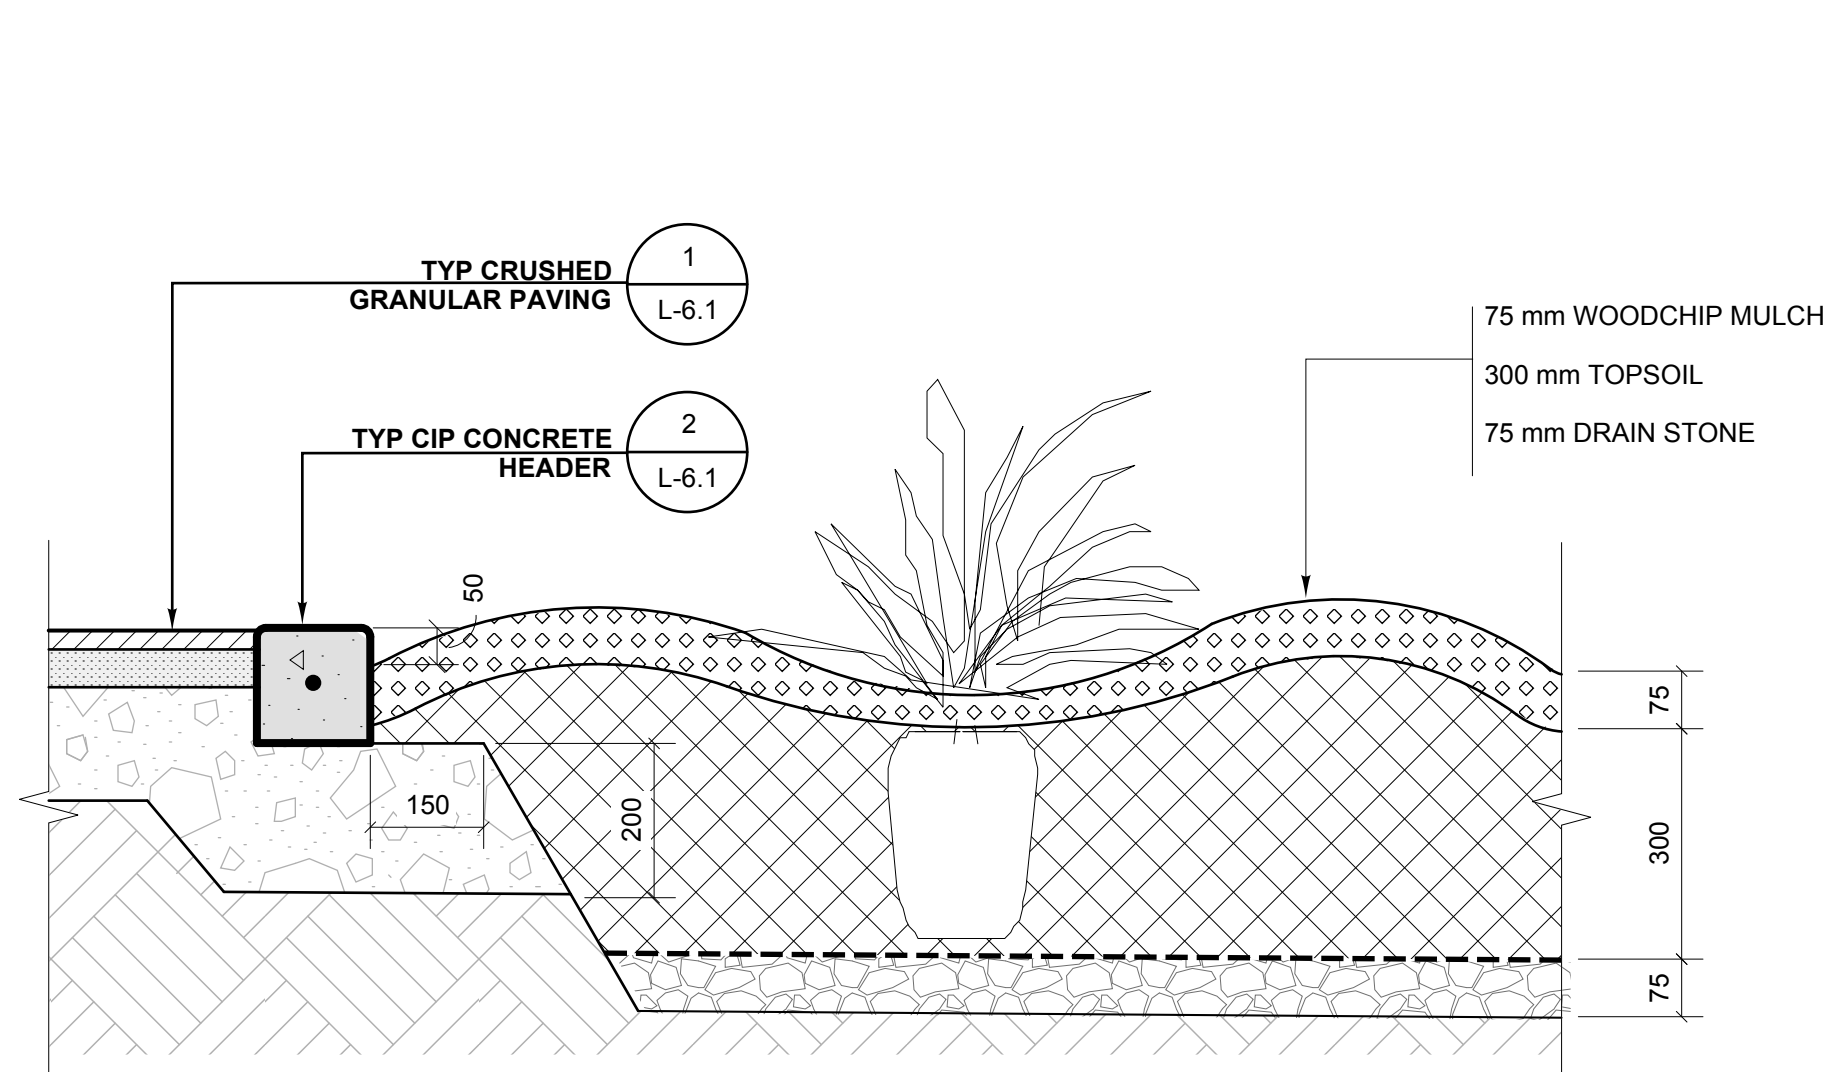


6 WET SHRUB BED  
L-6.1 SCALE 1:10

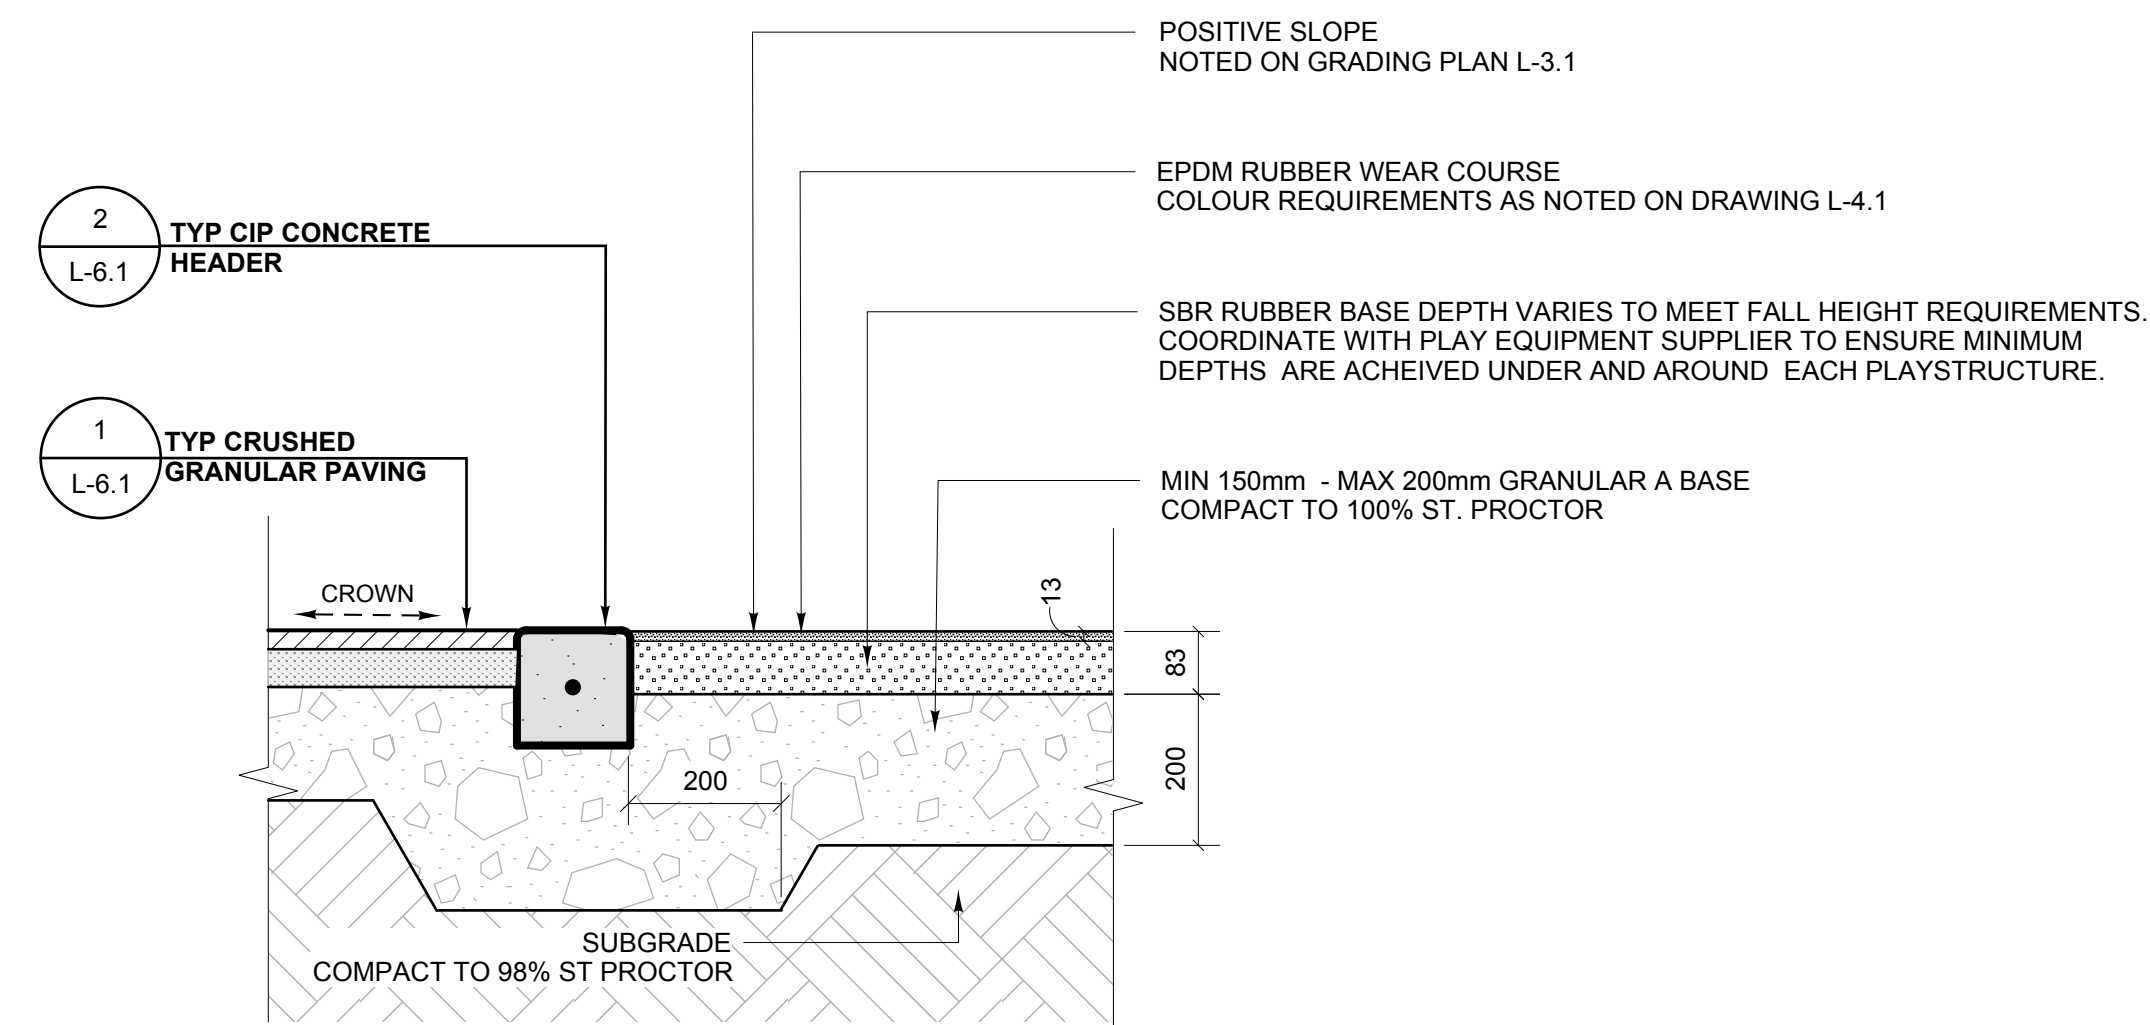

7 TYP RUBBER SAFETY SURFACE  
L-6.1 SCALE 1:10

No.	Date	Issue/Revision	By
4	2012-07-11	ISSUED FOR TENDER	SB
3	2012-04-16	99.5% CD	SB
2	2011-09-02	99% CD	SB
1	2011-03-14	66% CD	SB

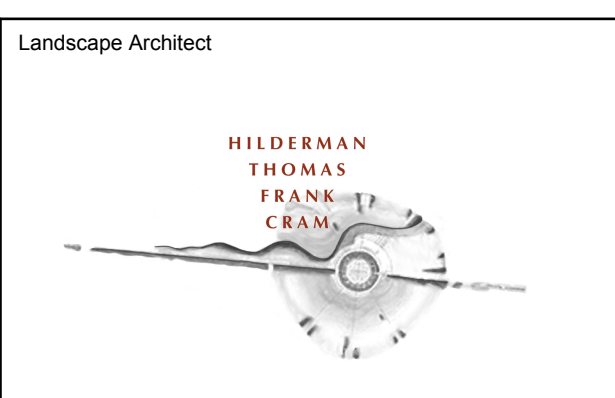 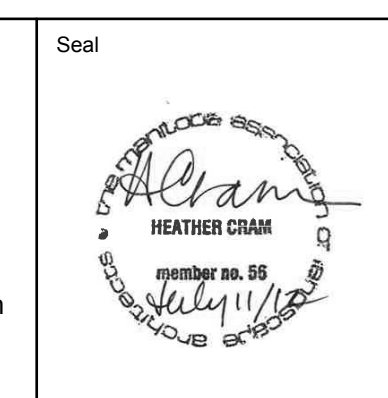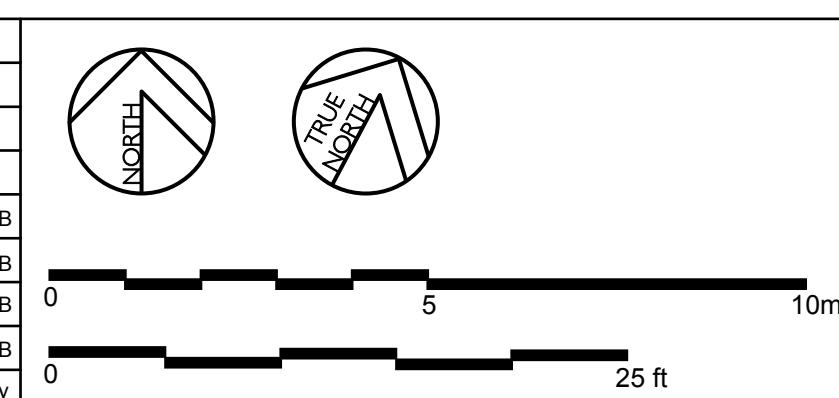

The general contractor shall check & verify all dimensions and report any errors or omissions to the designers.

Project  
SPENCE NEIGHBORHOOD - ABORIGINAL SPIRIT PARK  
#561-569 SHERBROOK STREET  
WINNIPEG, MANITOBA

Sheet Title  
DETAILS 1

Sheet No.  
L-6.1

Design	Drawn	Checked	Scale	Date	File
HC/SB	SB	HC	1:100	07/11/12	10-043