



THE CITY OF WINNIPEG

**PUBLIC WORKS DEPARTMENT
ENGINEERING DIVISION**


BID OPPORTUNITY NO. 549-2011

CORYDON AVE. EASTBOUND


**LANARK ST. TO BOREBANK ST.
PAVEMENT RECONSTRUCTION**

KING EDWARD ST. SOUTHBOUND

**SASKATCHEWAN AVE. TO DUBLIN AVE.
PAVEMENT REHABILITATION**

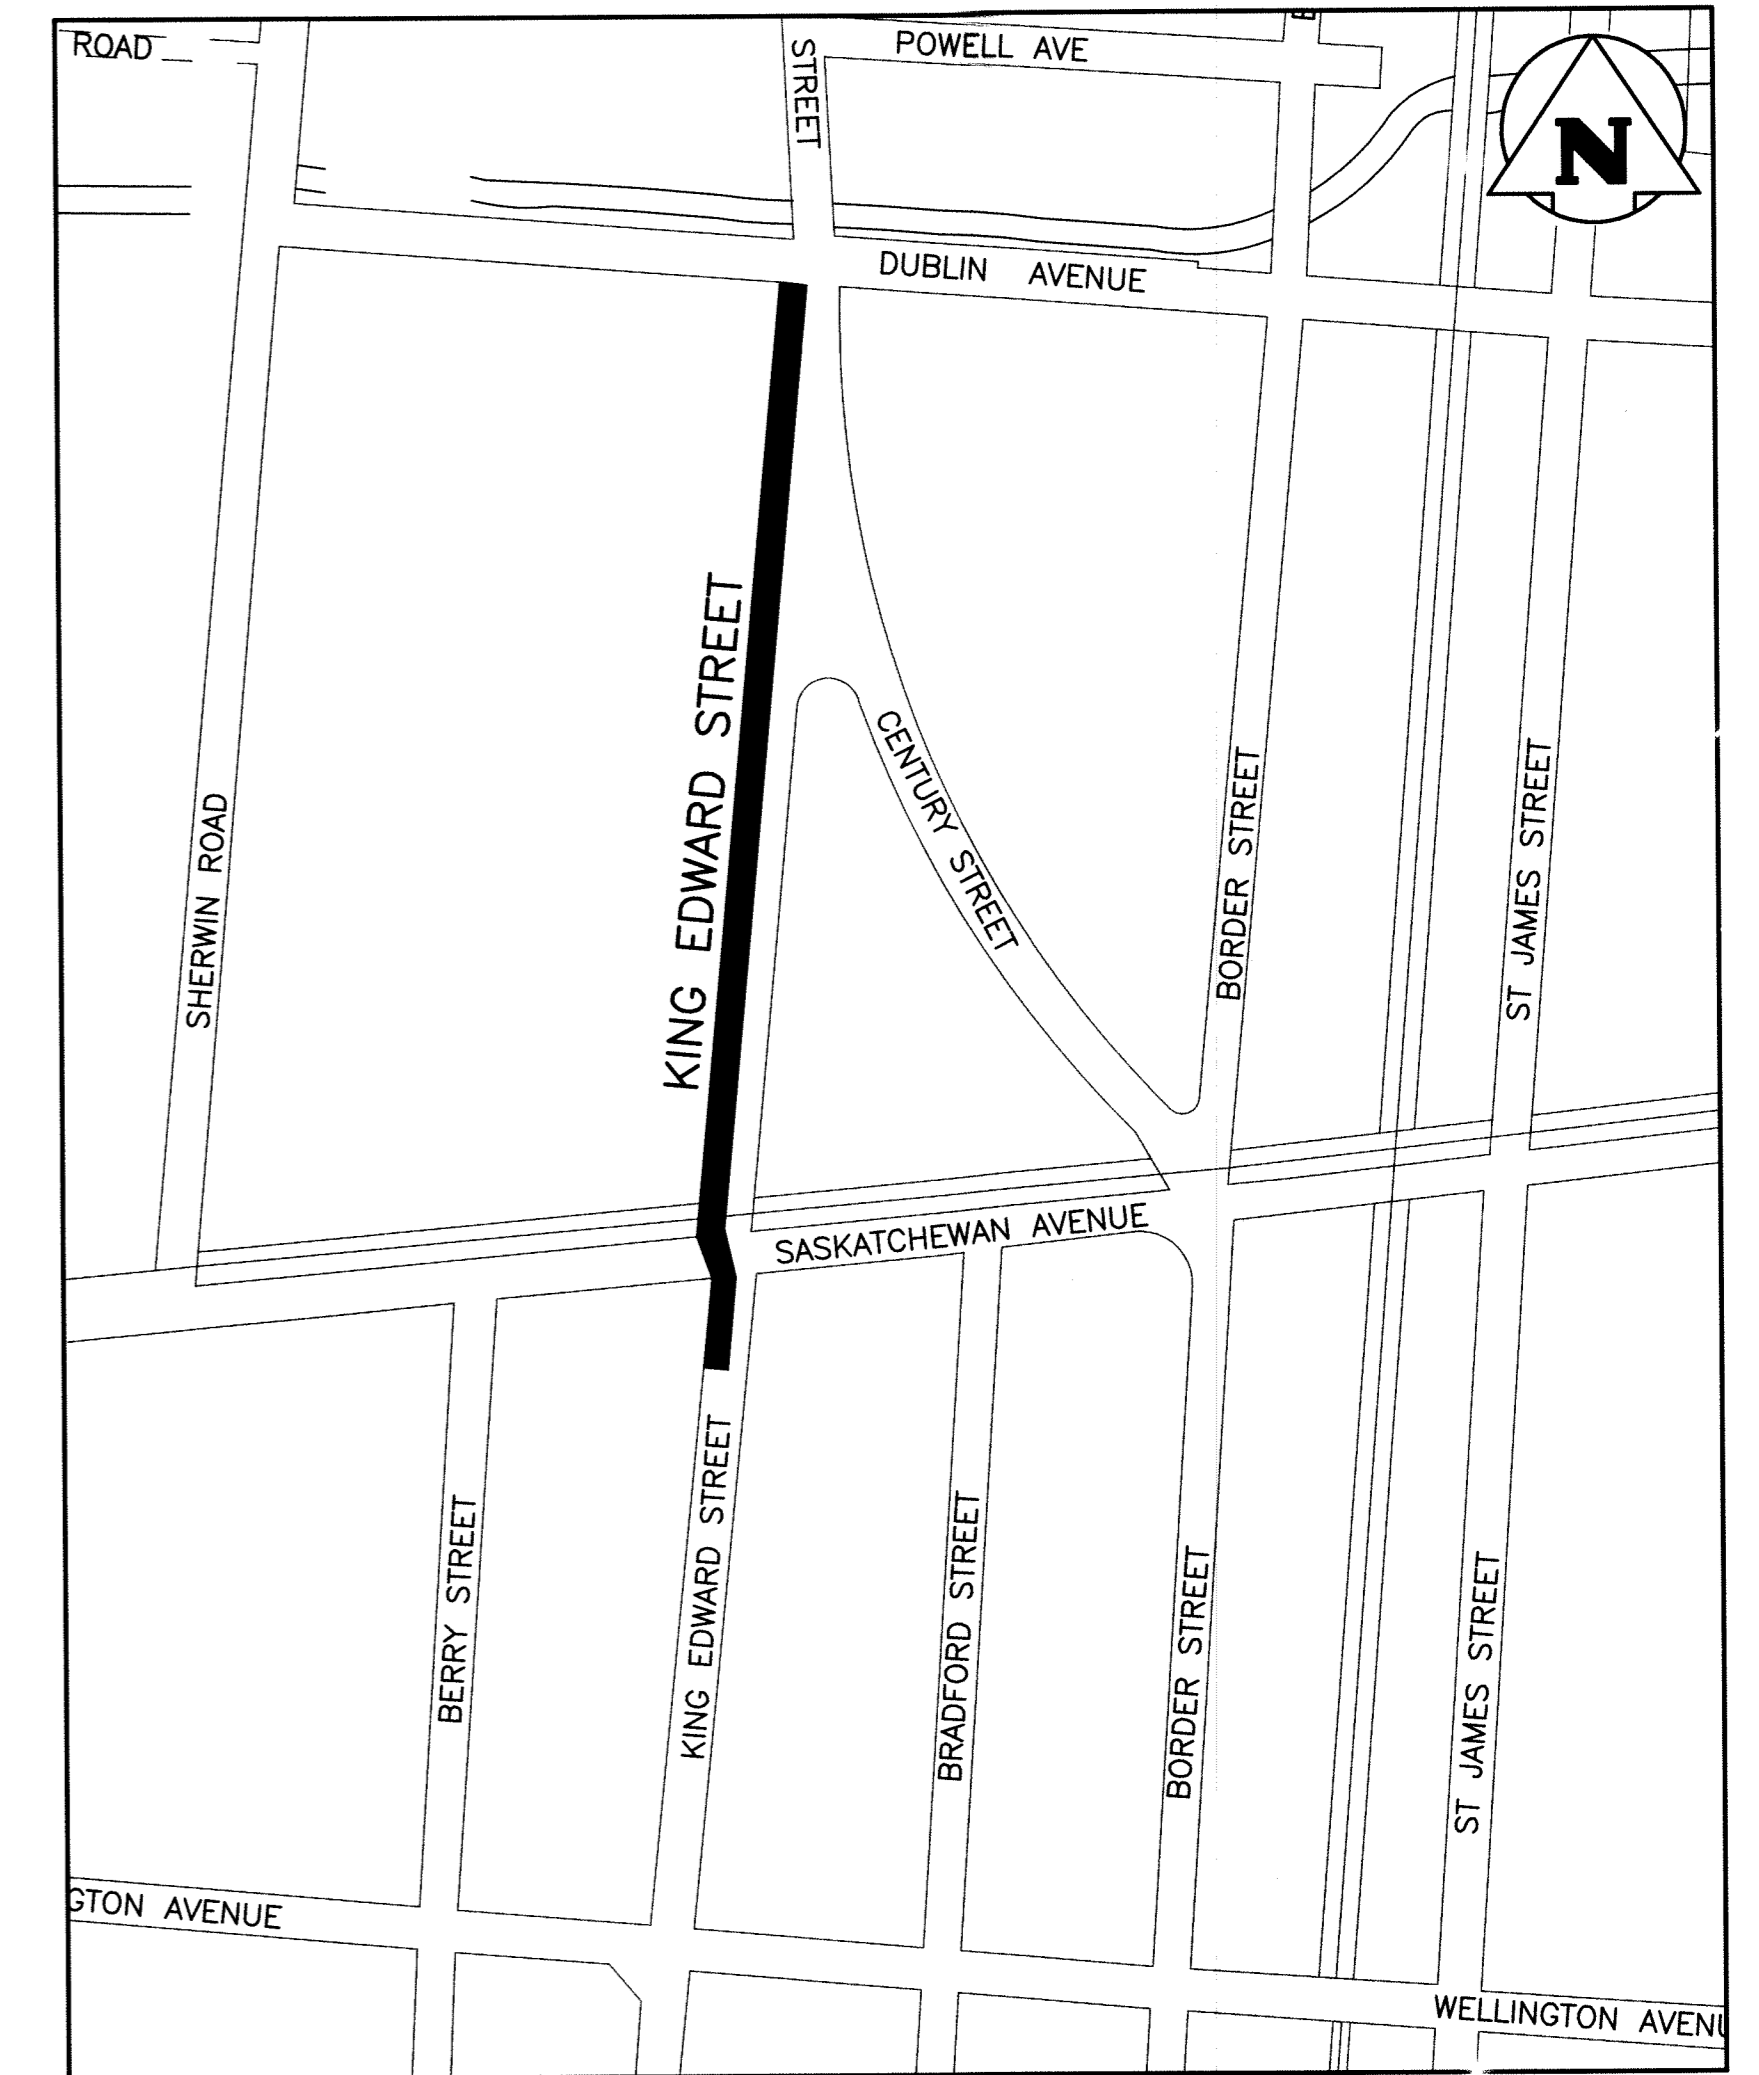

KING EDWARD STREET LOCATION PLAN

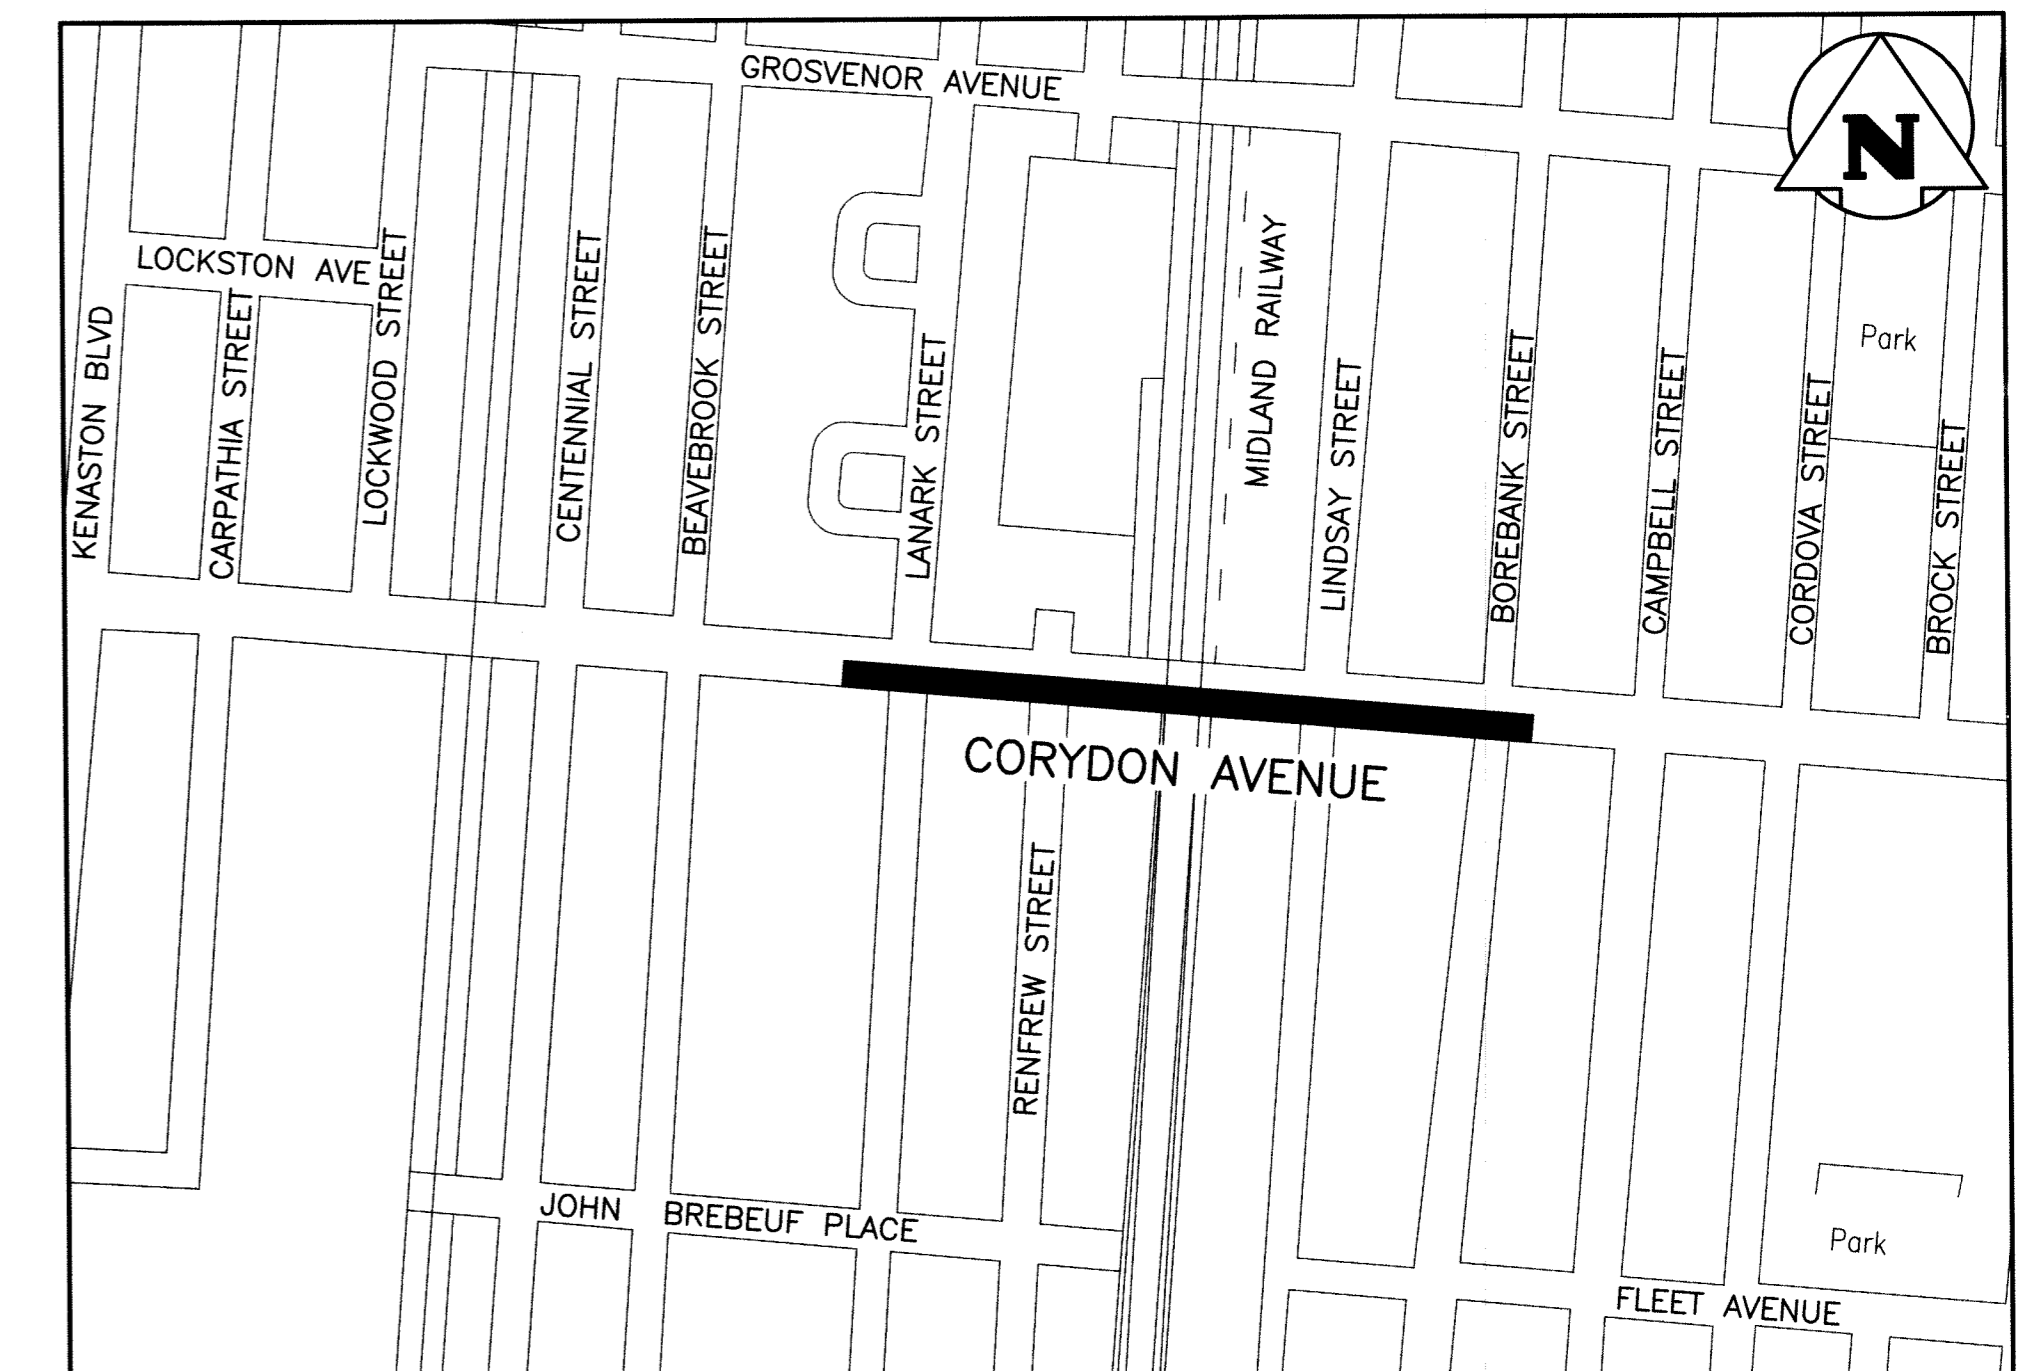

CORYDON AVENUE LOCATION PLAN

SHEET INDEX

<u>DRAWING NO.</u>	<u>CITY DWG. NO.</u>	<u>TITLE</u>	<u>DRAWING NO.</u>	<u>CITY DWG. NO.</u>	<u>TITLE</u>
-	-	COVER SHEET			
01	P-3328-01	CORYDON AVE. LANARK ST. TO BOREBANK ST. STA. 1+00 TO STA. 1+75	10	P-3328-10	KING EDWARD ST. SASKATCHEWAN AVE. TO DUBLIN AVE. STA. 7+00 TO STA. 8+50
02	P-3328-02	CORYDON AVE. LANARK ST. TO BOREBANK ST. STA. 1+75 TO STA. 2+50	11	P-3328-11	KING EDWARD ST. SASKATCHEWAN AVE. TO DUBLIN AVE. STA. 8+50 TO STA. 9+75
03	P-3328-03	CORYDON AVE. LANARK ST. TO BOREBANK ST. STA. 2+50 TO STA. 3+25	12	P-3328-12	KING EDWARD ST. SASKATCHEWAN AVE. TO DUBLIN AVE. STA. 9+75 TO STA. 10+13.41
04	P-3328-04	CORYDON AVE. LANARK ST. TO BOREBANK ST. STA. 3+25 TO STA. 4+00	12	P-3328-13	KING EDWARD ST. SASKATCHEWAN AVE. TO DUBLIN AVE. GUARDRAIL PLAN AND DETAILS
05	P-3328-05	CORYDON AVE. LANARK ST. TO BOREBANK ST. STA. 4+00 TO STA. 5+17			
06	P-3328-06	KING EDWARD ST. SASKATCHEWAN AVE. TO DUBLIN AVE. STA. 1+00 TO STA. 2+50			
07	P-3328-07	KING EDWARD ST. SASKATCHEWAN AVE. TO DUBLIN AVE. STA. 2+50 TO STA. 4+00			
08	P-3328-08	KING EDWARD ST. SASKATCHEWAN AVE. TO DUBLIN AVE. STA. 4+00 TO STA. 5+50			
09	P-3328-09	KING EDWARD ST. SASKATCHEWAN AVE. TO DUBLIN AVE. STA. 5+50 TO STA. 7+00			

RELEASED FOR CONSTRUCTION BY:

STREETS PROJECT ENGINEER

DATE: _____



P:\Projects\2011\11-0107-08\DocControl\Tabelleaud\DWG\P-3328-00-Rev 0.dwg - Tab: COVER SHEET Plotted By: Dberche 07/04/2011 [Mon 1:38pm]