




Phase 1 - 11 (mm)g  
Sheet Size - Super A3, 27 X 39  
CAD File Name - det - kites\_swinging.dwg

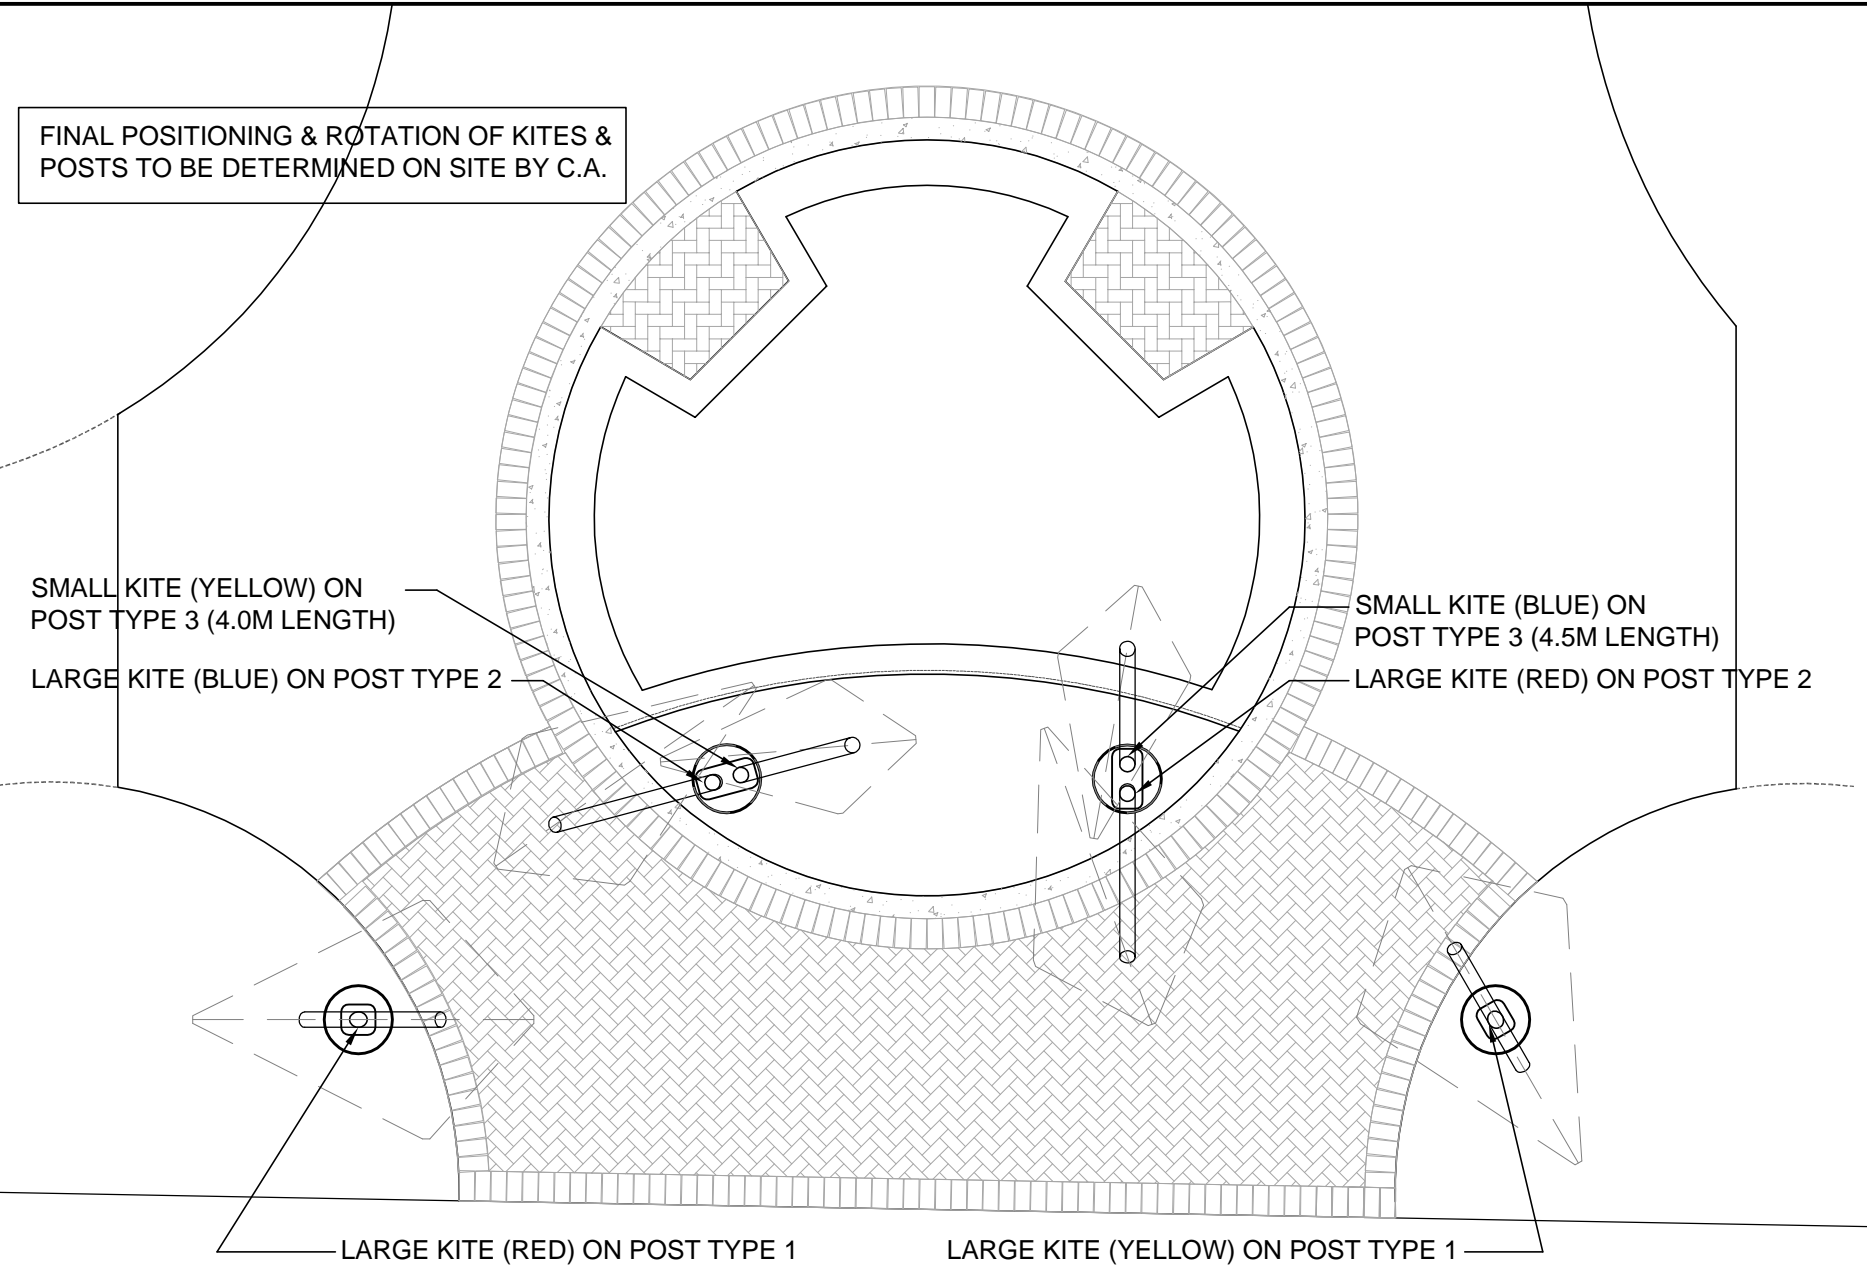


**1 ENTRY FEATURE PLAN**  
L1 1 : 50

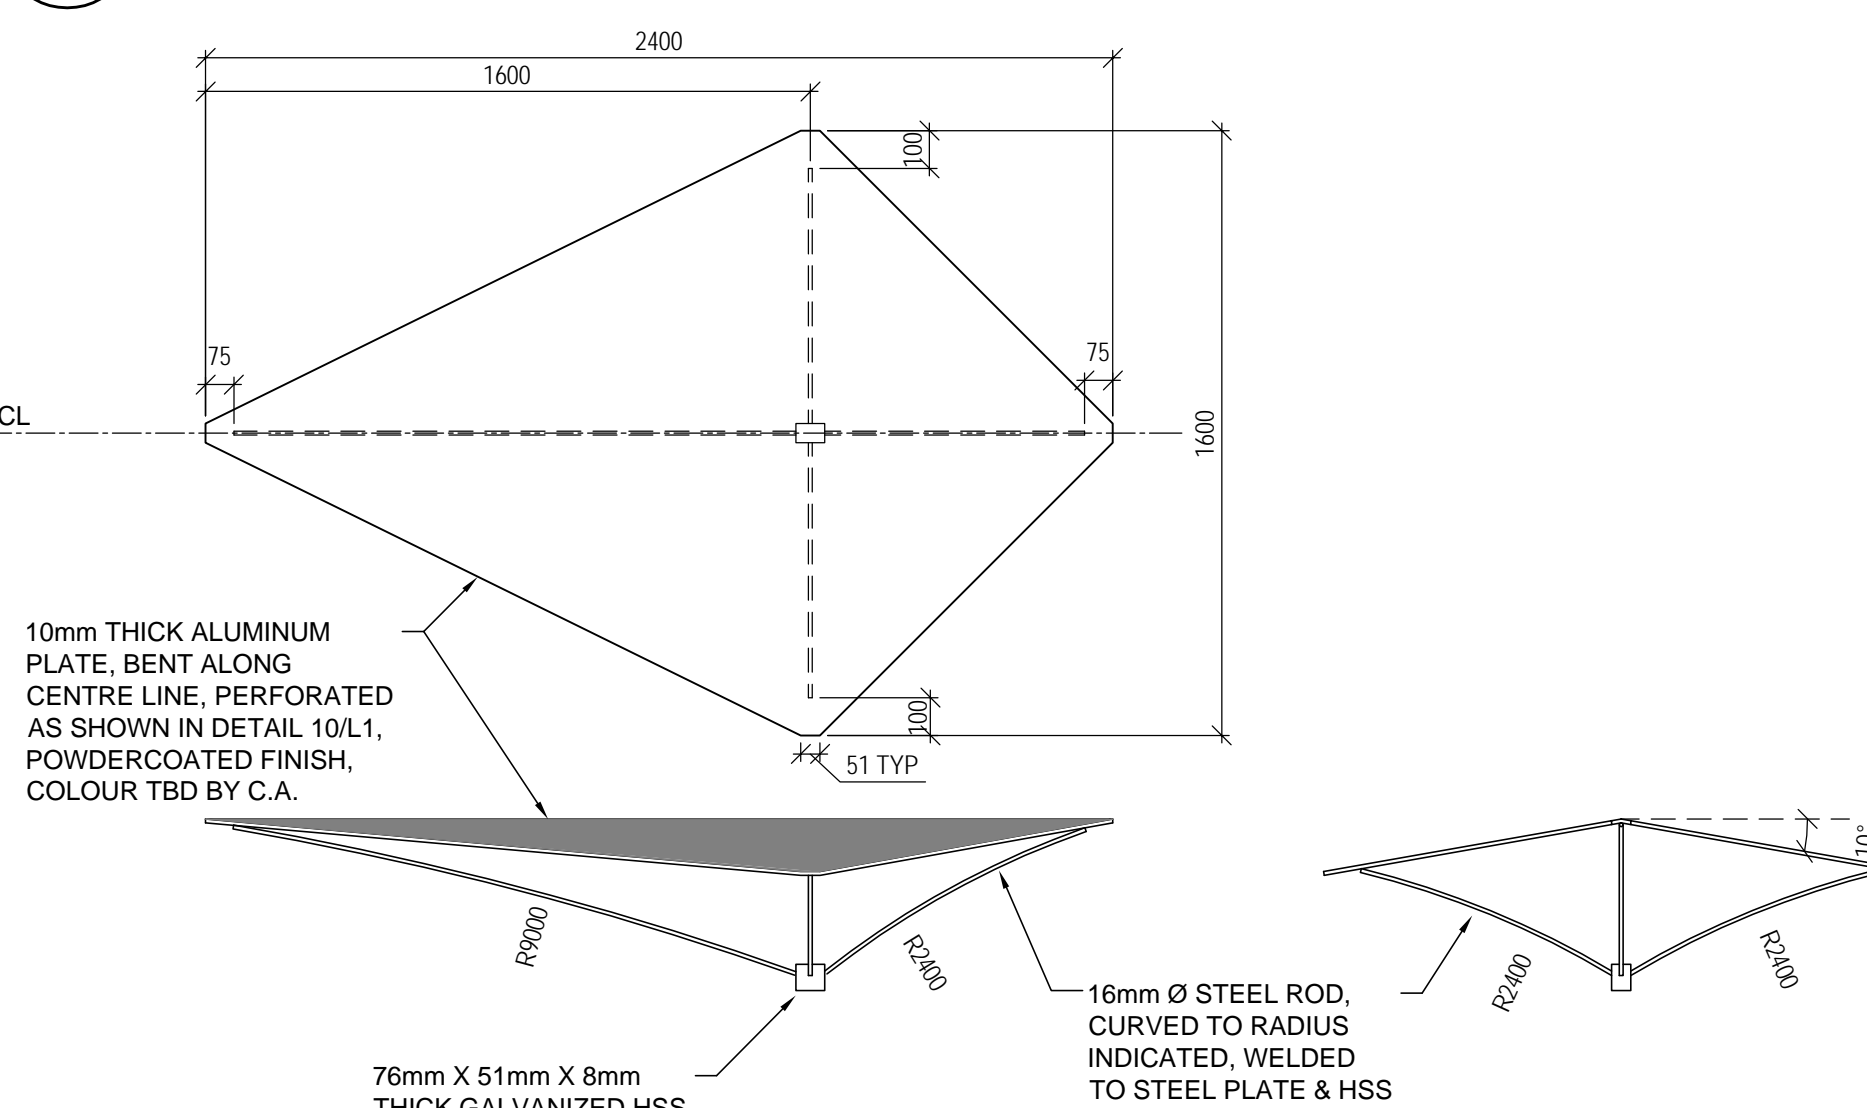


**2 LARGE KITE**  
L1 1 : 20

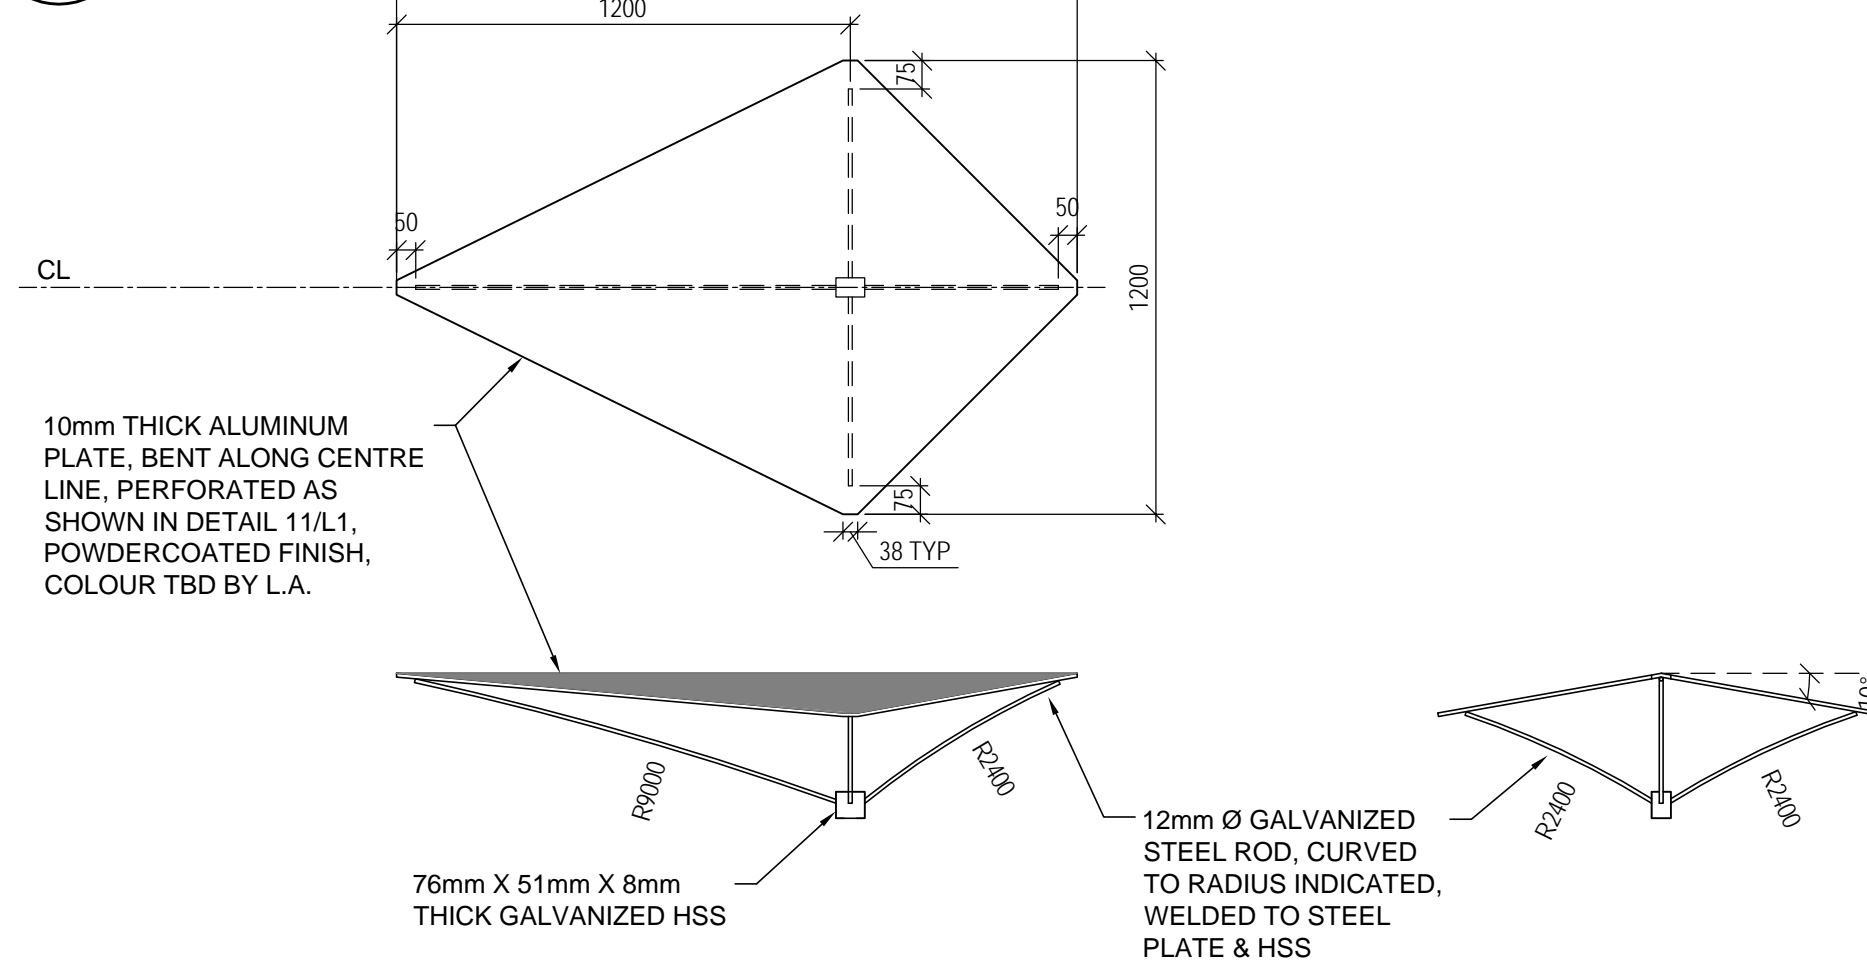


**3 SMALL KITE**  
L1 1 : 20

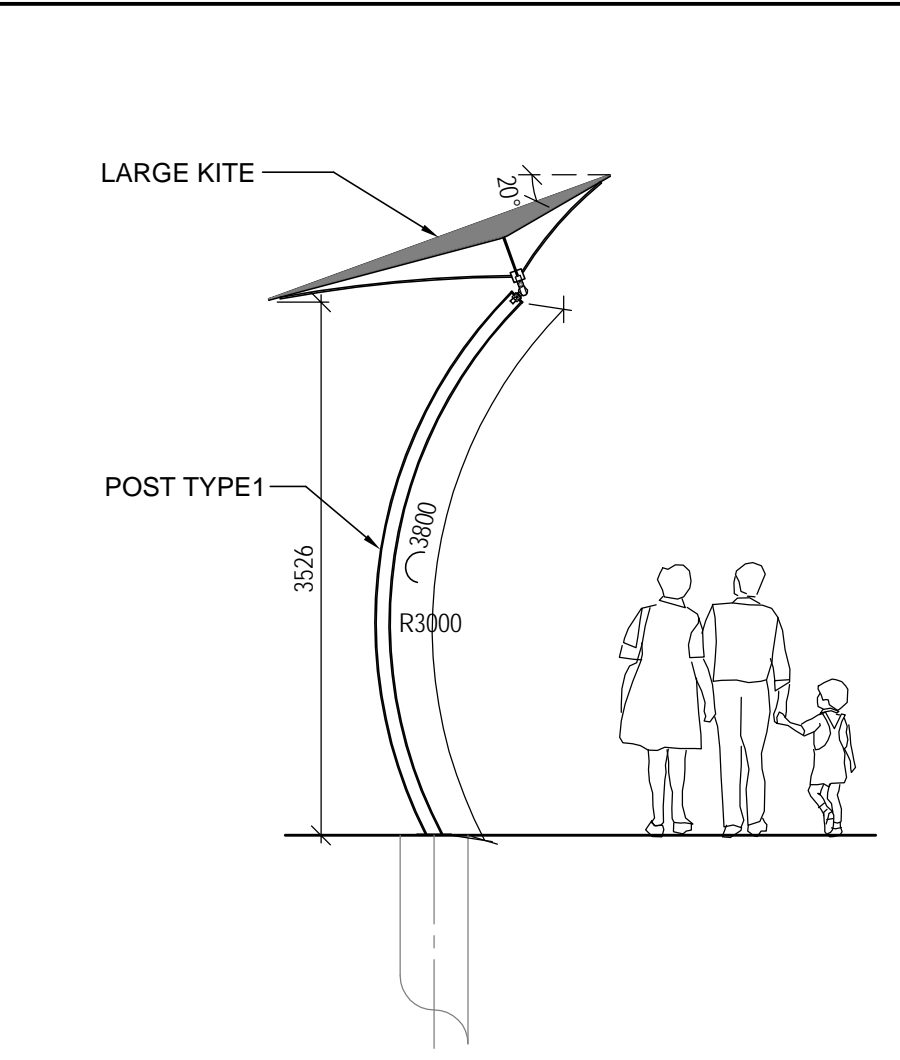


**4 LARGE KITE ON POST TYPE 1**  
L1 1 : 50

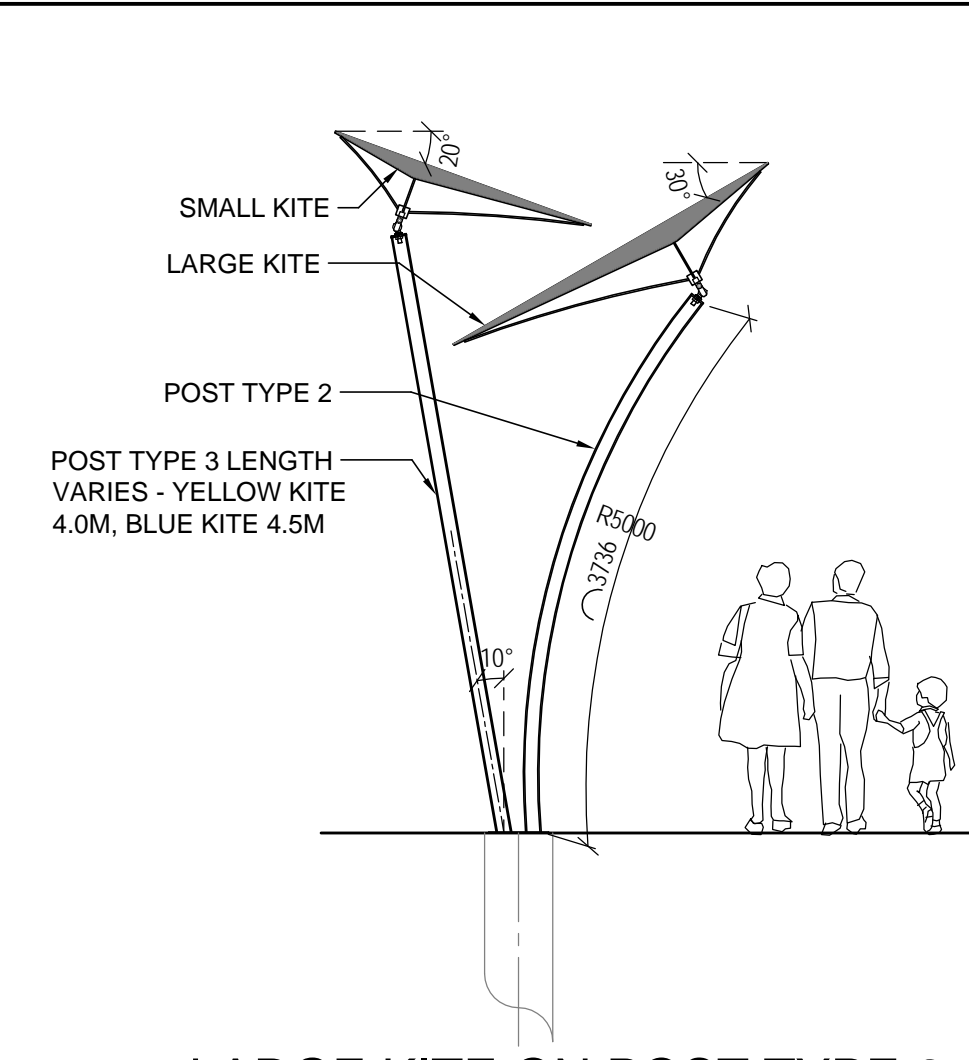


**5 LARGE KITE ON POST TYPE 2 & SMALL KITE ON POST TYPE 3**  
L1 1 : 50

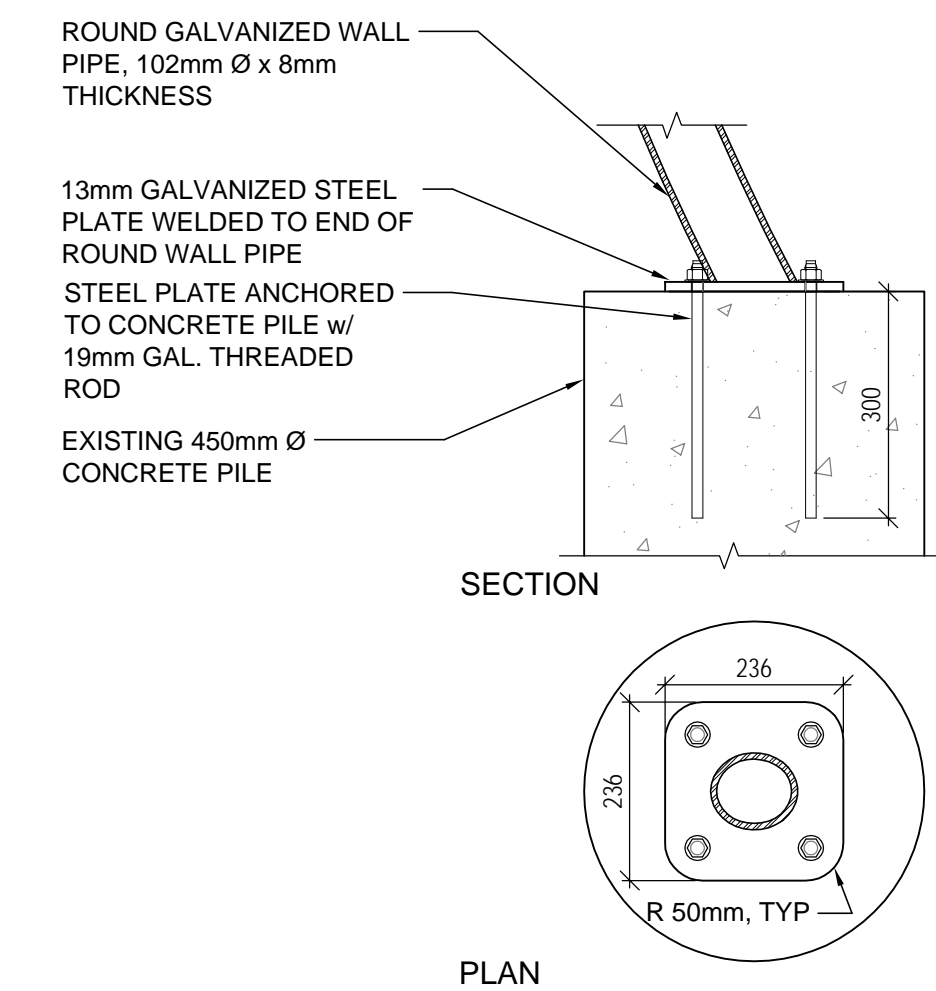


**8 SINGLE POST BASE DETAIL**  
L1 1 : 10

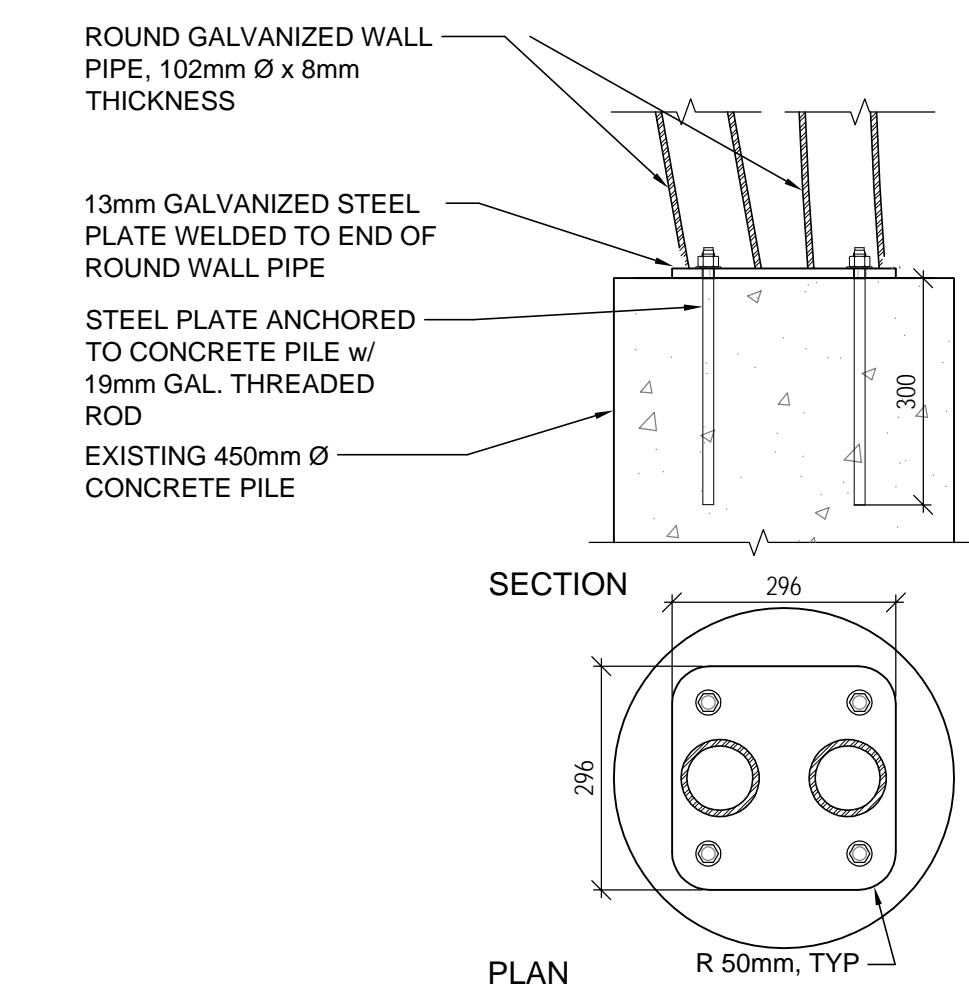


**9 DOUBLE POST BASE DETAIL**  
L1 1 : 10

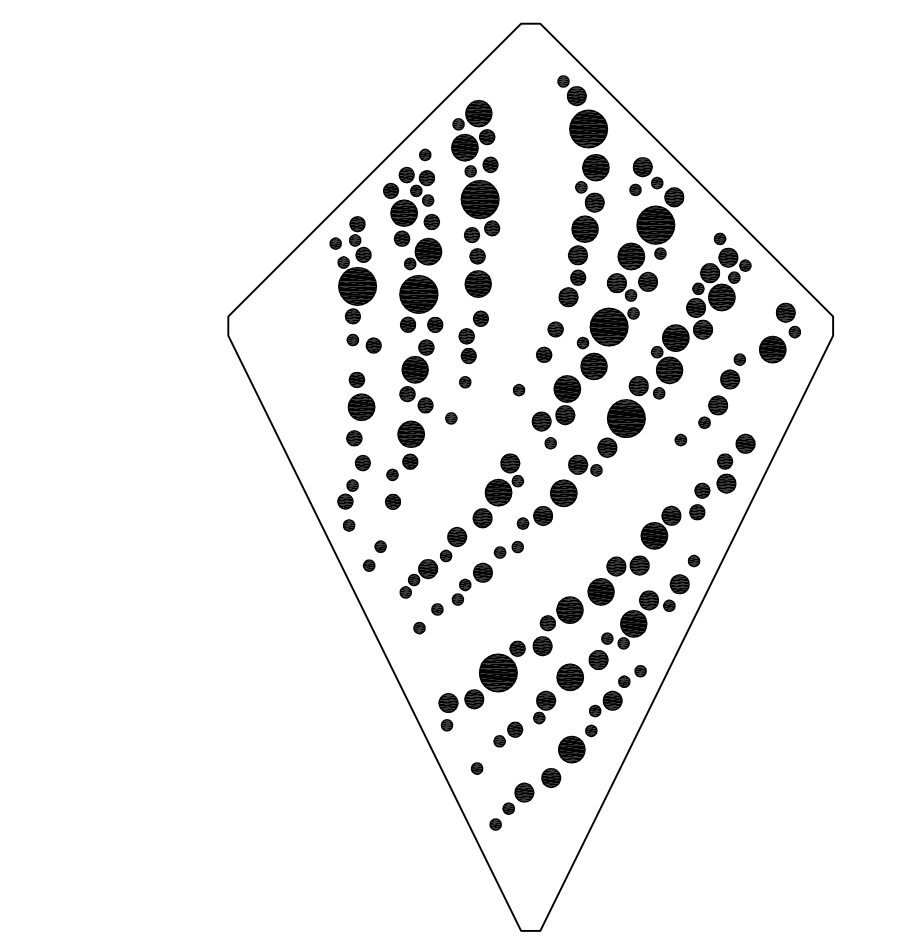


**10 LARGE KITE LASER CUT PATTERN**  
L1 1 : 20

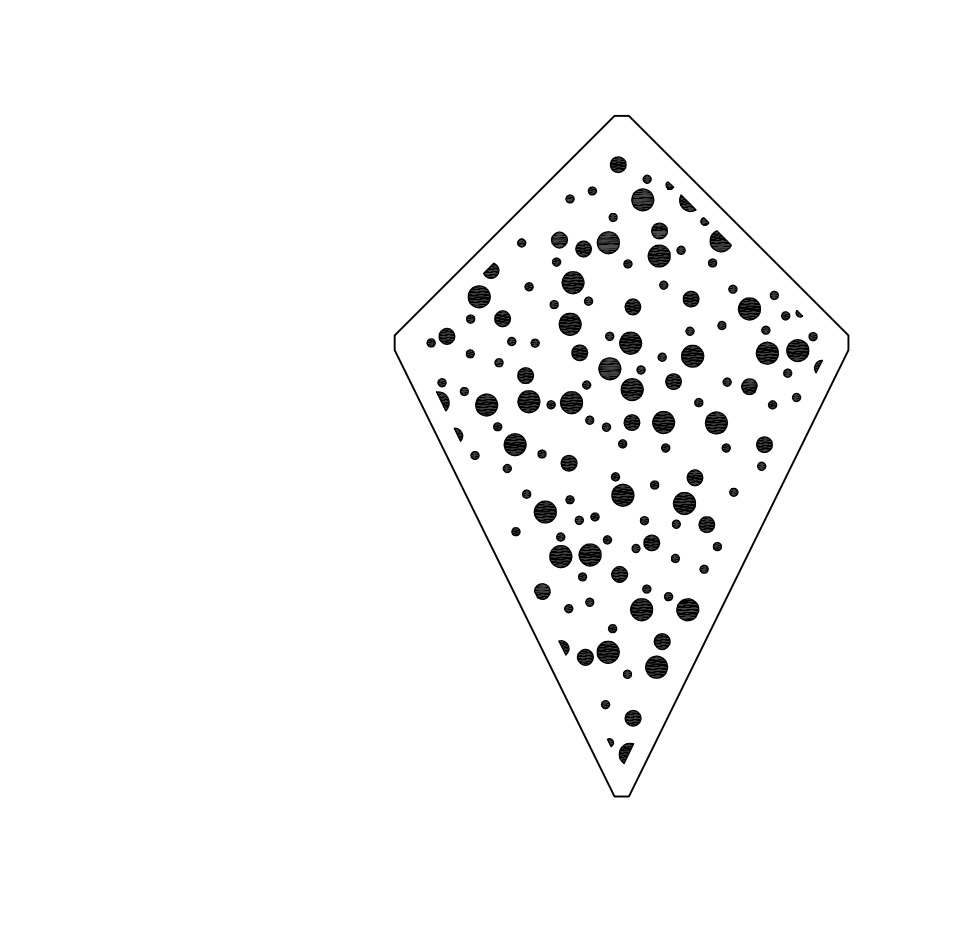

**11 SMALL KITE LASER CUT PATTERN**  
L1 1 : 20

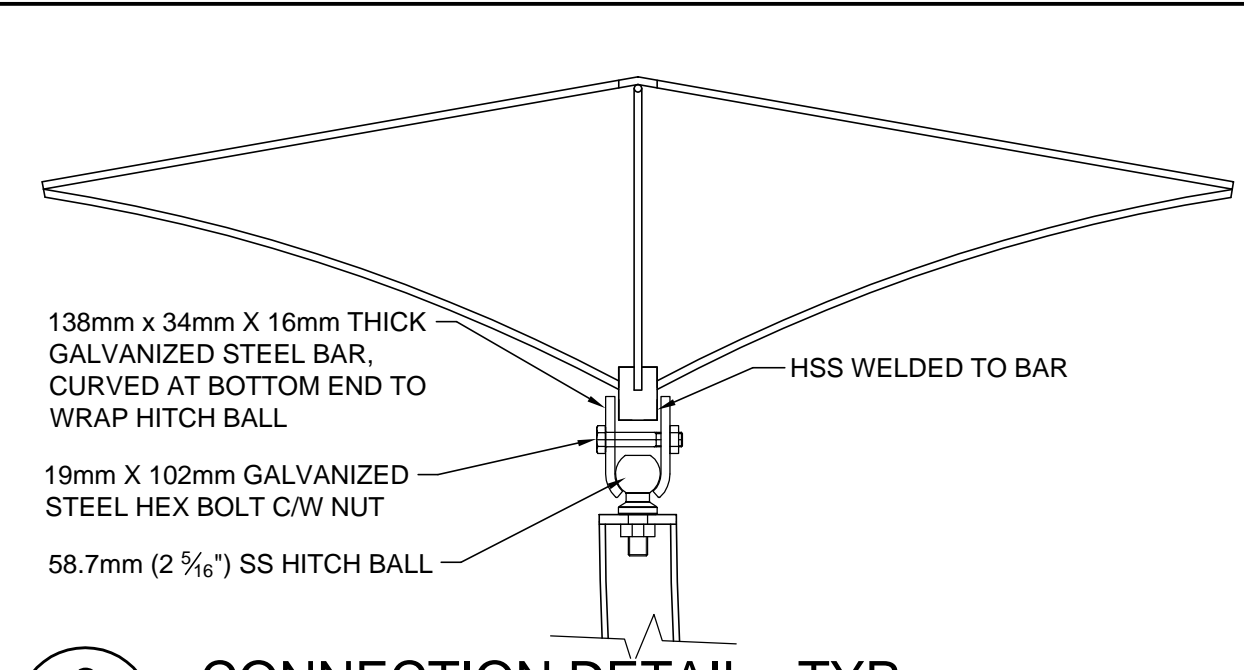

**6 CONNECTION DETAIL - TYP**  
L1 1 : 10

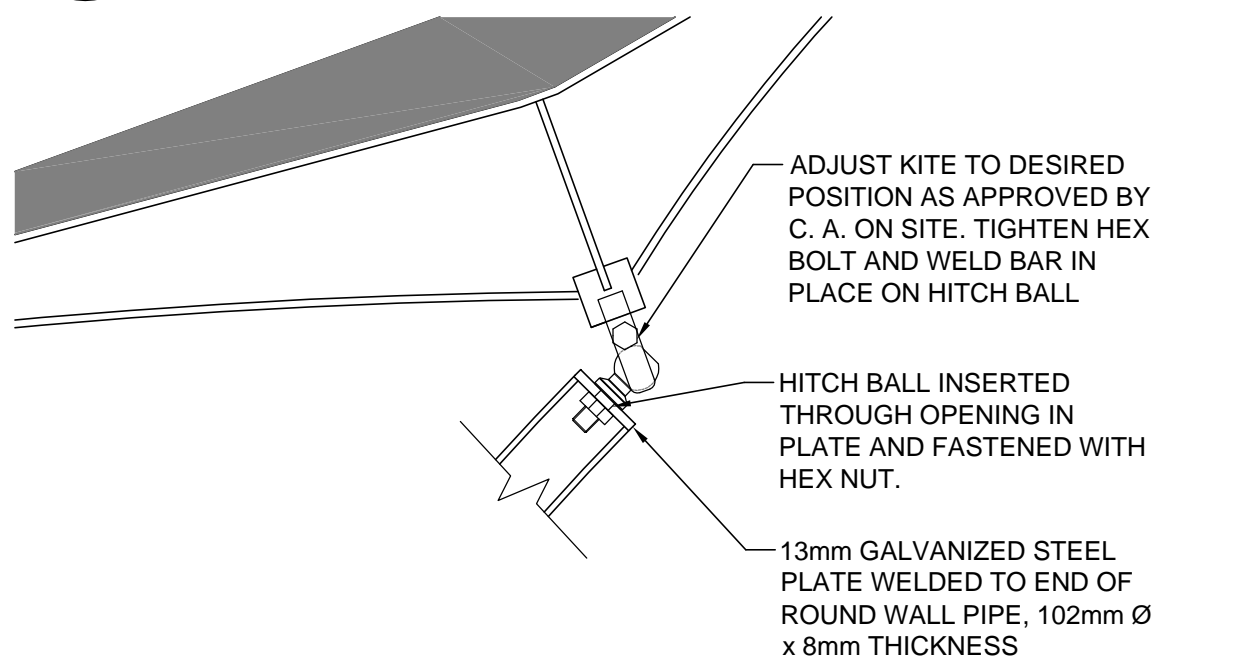

**7 CONNECTION DETAIL - TYP**  
L1 1 : 10

- NOTES:**
- SHOP DRAWINGS TO BE SUBMITTED & APPROVED BY C.A. PRIOR TO UNDERTAKING ANY WORK
  - ALL STEEL PARTS & HARDWARE TO BE GALVANIZED UNLESS NOTED OTHERWISE
  - DIGITAL FILES (AutoCAD) WILL BE PROVIDED FOR LASER-CUT PATTERN
  - FINAL ALIGNMENT AND ANGLES OF KITES AND BASES TO BE APPROVED BY C.A. (OR C.A.'S DESIGNATE) PRIOR TO ANCHOR PLATE INSTALLATION
  - FINAL POSITIONING AND ANGLES OF KITES TO BE APPROVED BY C.A. (OR C.A.'S DESIGNATE)
  - ALSO REFER TO WRITTEN SPECIFICATIONS

ISSUED FOR TENDER  
NOT FOR CONSTRUCTION

REV	YY / MM / DD	DESCRIPTION	BY
11/07/15		ISSUED FOR TENDER	JW

A. SECTION LETTER OR DETAIL NUMBER.  
B. DRAWING WHERE SECTION OR DETAIL IS DRAWN.  
OR  
A. DRAWING WHERE SECTION OR DETAIL IS INDICATED.  
--- SECTION OR DETAIL SHOWN ON SAME DRAWING.

SEAL  
DEREK R. MURRAY  
number no. 63  
SCATLIFF + MILLER + MURRAY ARCHITECTS

**SCATLIFF + MILLER + MURRAY Inc.**  
TEL 204 927-3444 1120 - 201 PORTAGE AVENUE  
FAX 204 927-3443 WINNIPEG, MB, CANADA

CLIENT  
**Winnipeg** THE CITY OF WINNIPEG  
DEPARTMENT OF PLANNING,  
PROPERTY AND DEVELOPMENT

PROJECT  
ENTRY FEATURE AT  
DEER LODGE COMMUNITY  
CENTRE

TITLE  
ENTRY FEATURE  
PLAN & DETAILS

DESIGN	DRAWN	DATE - Y / M / D	SCALE
JW	MBP	2011 / 07 / 15	AS NOTED
CHECKED	APPROVED	JOB NO.	DRAWING NO.
DM	DM	11-0107-15	L01