



APPROXIMATE AREA OF WEARING SURFACE DELAMINATION

**PLAN**  
N.T.S.

- NOTES:**
1. APPROXIMATE QUANTITY TO REPLACE = 4 m<sup>2</sup>
  2. ALL MEASUREMENTS TO BE FIELD VERIFIED.

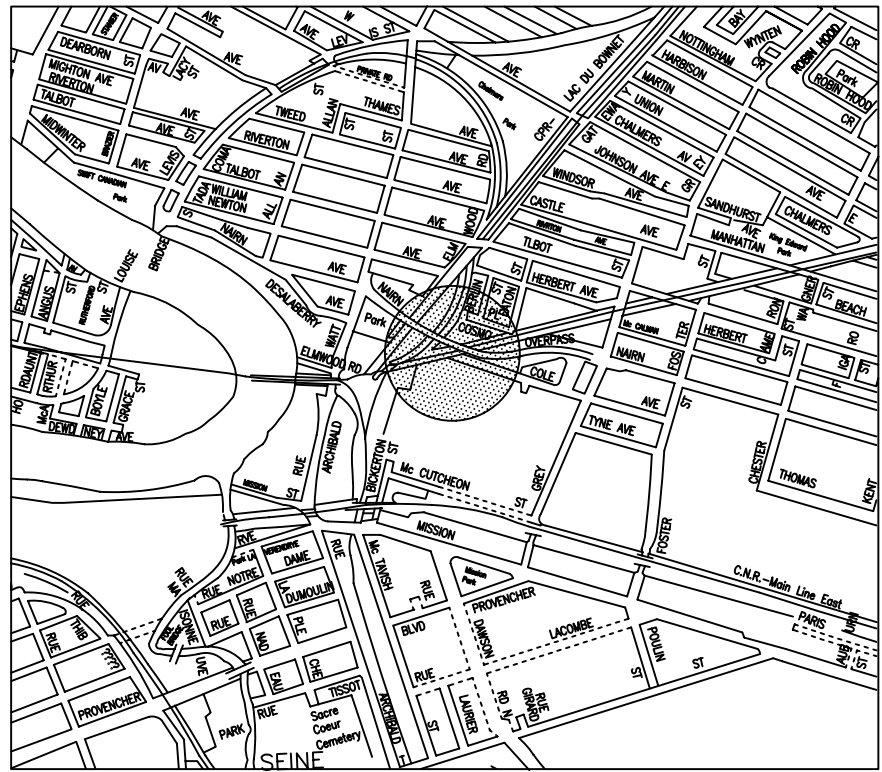

**LOCATION PLAN**

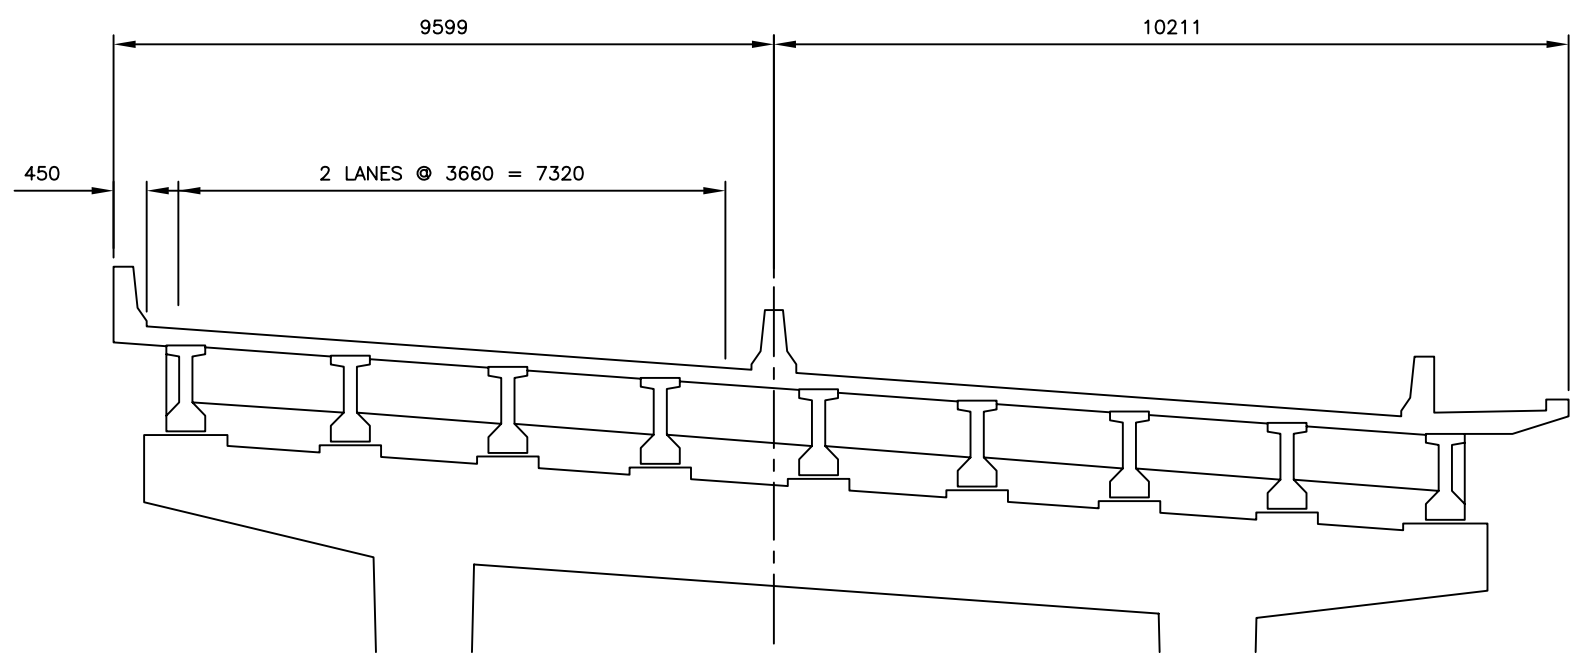

**TYPICAL SECTION**  
N.T.S.

**METRIC**  
WHOLE NUMBERS INDICATE MILLIMETRES  
DECIMALIZED NUMBERS INDICATE METRES

NOTE:	B.M. ELEV.	DESIGNED BY: B.A.N.			<b>CITY OF WINNIPEG</b> PUBLIC WORKS DEPARTMENT ENGINEERING DIVISION
		DRAWN BY: M.R.T.			
		CHECKED BY: B.A.N.	ORIGINAL SIGNED BY: B.A. NEIRINK BRIDGE PLANNING & OPERATIONS ENGINEER	NAIRN OVERPASS PLAN & SECTION	CITY DRAWING NUMBER: B121-11-01
		APPROVED BY: B.A.N.			
		AUTHORIZED BY:			
		ISSUED FOR TENDER: 11/08/02 MRT			
		NO. REVISION	DATE	BY	