




PREPARATION OF PERENNIAL BED

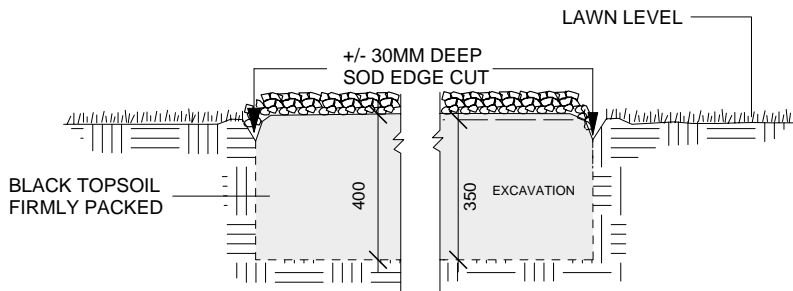

PREPARATION OF SHRUB BED

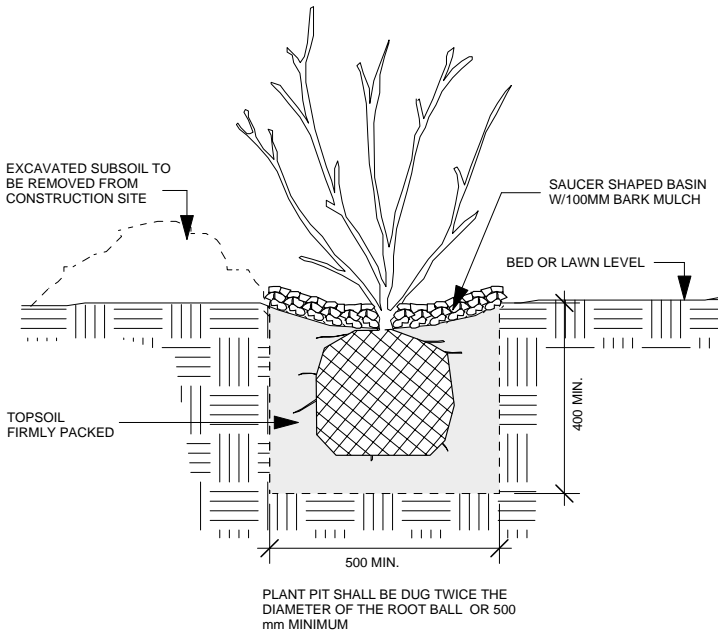

PREPARATION OF SHRUB PIT

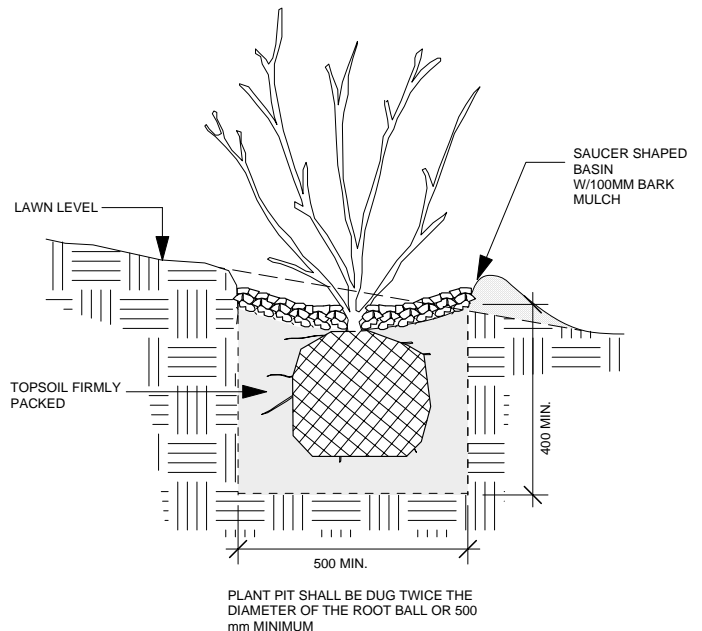

PREPARATION OF SHRUB PIT ON SLOPE

DIMENSIONS SHOWN ARE IN MILLIMETRES UNLESS OTHERWISE SPECIFIED

DATE: JAN 2010
 SCALE: N.T.S.
 DRAWN BY: SP

The City of Winnipeg
 Planning, Property and Development Department
 Planning and Land Use Division
 Unit 15 - 30 Fort Street, Winnipeg, MB, R3C 4X5

