


- CONSTRUCTION NOTES:**
- LANES ARE TO BE GRADED AS DIRECTED BY THE CONTRACT ADMINISTRATOR
  - CONFIRM LOCATION OF ALL EXISTING UTILITIES PRIOR TO CONSTRUCTION.
  - NOTIFY ALL RESIDENTS AND BUSINESSES 24 HOURS IN ADVANCE OF ANY DISRUPTION OF UTILITY SERVICE.
  - ENSURE ALL THE UPPER EDGES OF THE GEOTEXTILE AND ENVIROGRID HAVE A MINIMUM OF 100mm BURIED DEPTH OVER ALL PORTIONS.
  - CONTRACTOR TO TAKE PRECAUTIONARY STEPS TO AVOID DAMAGE FROM CONSTRUCTION ACTIVITIES TO TREES
  - LOCATION OF EXISTING SERVICES AND UTILITIES TO BE CONFIRMED IN THE FIELD BY THE CONTRACTOR

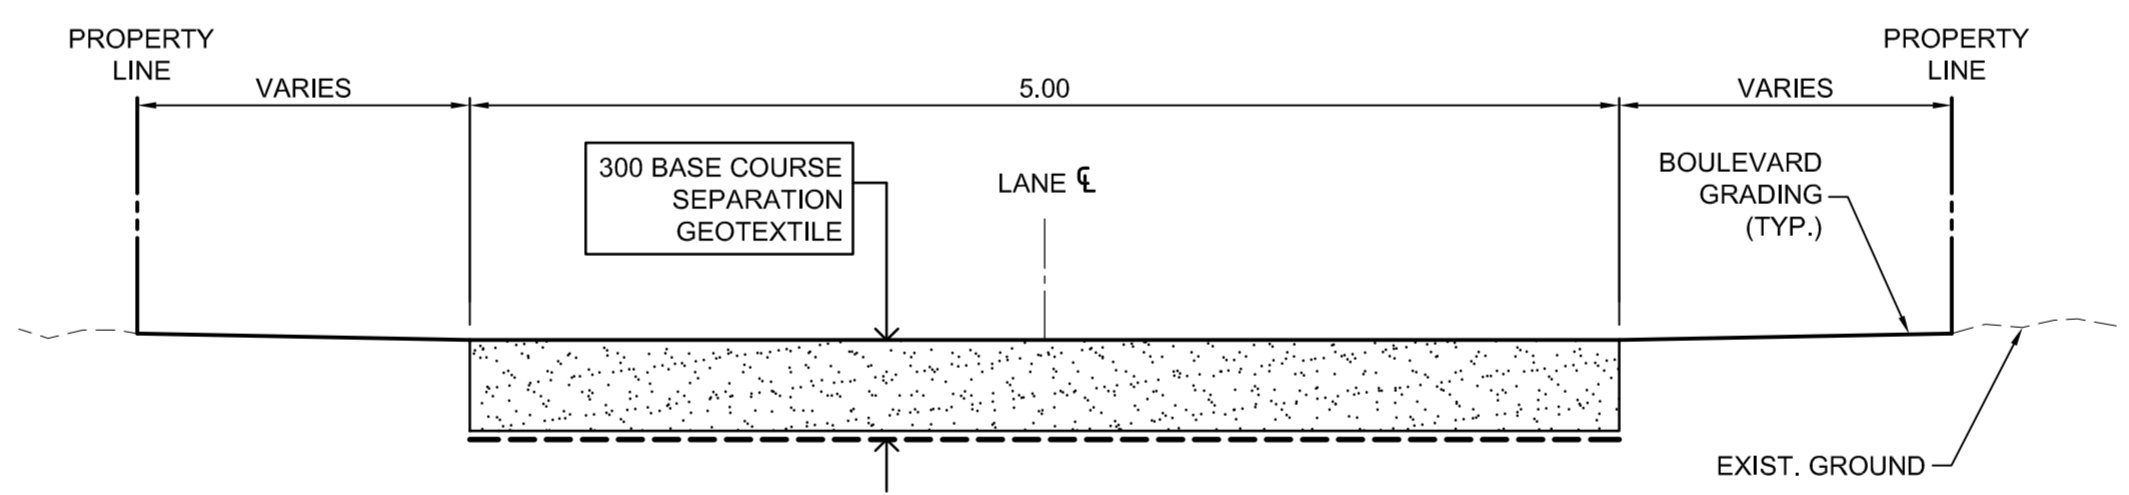

**A TYPICAL LIMESTONE SECTION**  
SCALE 1:25

**METRIC**

WHOLE NUMBERS INDICATE MILLIMETRES  
DECIMALIZED NUMBERS INDICATE METRES

**WARNING**

- IF POWER EQUIPMENT OR EXPLOSIVES ARE TO BE USED FOR EXCAVATION ON THIS PROJECT THE CONTRACTOR MUST:
- NOTIFY THE GAS COMPANY OF THE PROPOSED LOCATION OF EXCAVATION.
  - TAKE PRECAUTION TO AVOID DAMAGE TO GAS COMPANY INSTALLATIONS SEE PROVINCIAL REGULATION 210/72 FOR DETAILS.
  - OBTAIN EXCAVATION PERMITS PRIOR TO CONSTRUCTION.

150 WM	WATERMAIN	150 WM	HYDRO	HYDRO	HYDRO	150 mm W.M.	WATERMAIN	150 mm W.M.
⊕	HYDRANT	⊕	MTS	MTS	MTS	+	HYDRANT	+
⊗	VALVE	⊗				×	VALVE	×
300 LDS	LAND DRAINAGE SEWER	300 LDS				300 mm L.D.S.	LAND DRAINAGE SEWER	300 mm L.D.S.
250 WWS	WASTE WATER SEWER	250 WWS				250 mm W.W.S.	WASTE WATER SEWER	250 mm W.W.S.
○	MANHOLE	●				— · — · —	PROFILE	— · — · —
□	CATCH BASIN	■				— □ — □ —	NORTH/WEST GUTTER	— □ — □ —
▽	CURB INLET	▼				— ○ — ○ —	SOUTH/EAST GUTTER	— ○ — ○ —
+	JUNCTIONS	+				— — — —	NORTH/WEST T/LANE	— — — —
— · — · —	CULVERT	⊕				— ● — ● —	SOUTH/EAST T/LANE	— ● — ● —
100 GAS	GAS	100 GAS				— — — —		— — — —
EXISTING	LEGEND—PLAN	PROPOSED	EXISTING	LEGEND—PLAN	PROPOSED	EXISTING	LEGEND—PROFILE	PROPOSED

UNDERGROUND STRUCTURES	DATE
SUPV. U/G STRUCTURES COMMITTEE	
NOTE:	
LOCATION OF UNDERGROUND STRUCTURES AS SHOWN ARE BASED ON THE BEST INFORMATION AVAILABLE. BUT NO GUARANTEE IS GIVEN THAT ALL EXISTING UTILITIES ARE SHOWN OR THAT THE GIVEN LOCATIONS ARE EXACT. CONFIRMATION OF EXISTENCE AND EXACT LOCATION OF ALL SERVICES MUST BE OBTAINED FROM THE INDIVIDUAL UTILITIES BEFORE PROCEEDING WITH CONSTRUCTION.	

B.M. ELEV.			
DESIGNED BY	BPN		
DRAWN BY	PMW		
CHECKED BY	DBW		
APPROVED BY	DPK		
HOR. SCALE	1:125		
VERTICAL	—		
1 ISSUED FOR TENDER	2011/09/01	BPN	
NO. REVISIONS	DATE	BY	DATE
			2011/09/01

**DILLON CONSULTING**

RELEASED FOR CONSTRUCTION

DATE

ENGINEER'S SEAL

PROVINCE OF MANITOBA

REGISTERED PROFESSIONAL ENGINEER

W.P. NAIRN

2011/09/01

Member 34277

CONSULTANT PROJECT NUMBER

11-5329

**THE CITY OF WINNIPEG PUBLIC WORKS DEPARTMENT**

2011 GRANULAR LANE IMPROVEMENT PROGRAM

LANE F

CITY DRAWING NUMBER

SHEET 6 OF 14

CONSULTANT DRAWING NUMBER

G:\CAD\11-5329\Contract\Current\Grading\_&\_Grading.dwg