



THE CITY OF WINNIPEG


**PUBLIC WORKS DEPARTMENT
ENGINEERING SERVICES DIVISION**

BID OPPORTUNITY NO. 697-2011

2011 Local Improvement Program Construction of the Fifth Avenue/ Carriere Alley

SHEET INDEX

<u>DRAWING NO.</u>	<u>SITE NO.</u>	<u>TITLE</u>
		COVER SHEET
0001	01	FIFTH AVE./CARRIERE AVE. ST. MARY'S RD. TO DES MEURONS STA. 0+96.80 TO STA. 2+25
0002	01	FIFTH AVE./CARRIERE AVE. ST. MARY'S RD. TO DES MEURONS STA. 2+25 TO STA. 3+32.58
0003	01	FIFTH AVE./CARRIERE AVE. ST. MARY'S RD. TO DES MEURONS FIFTH AVE. CB TIE-IN

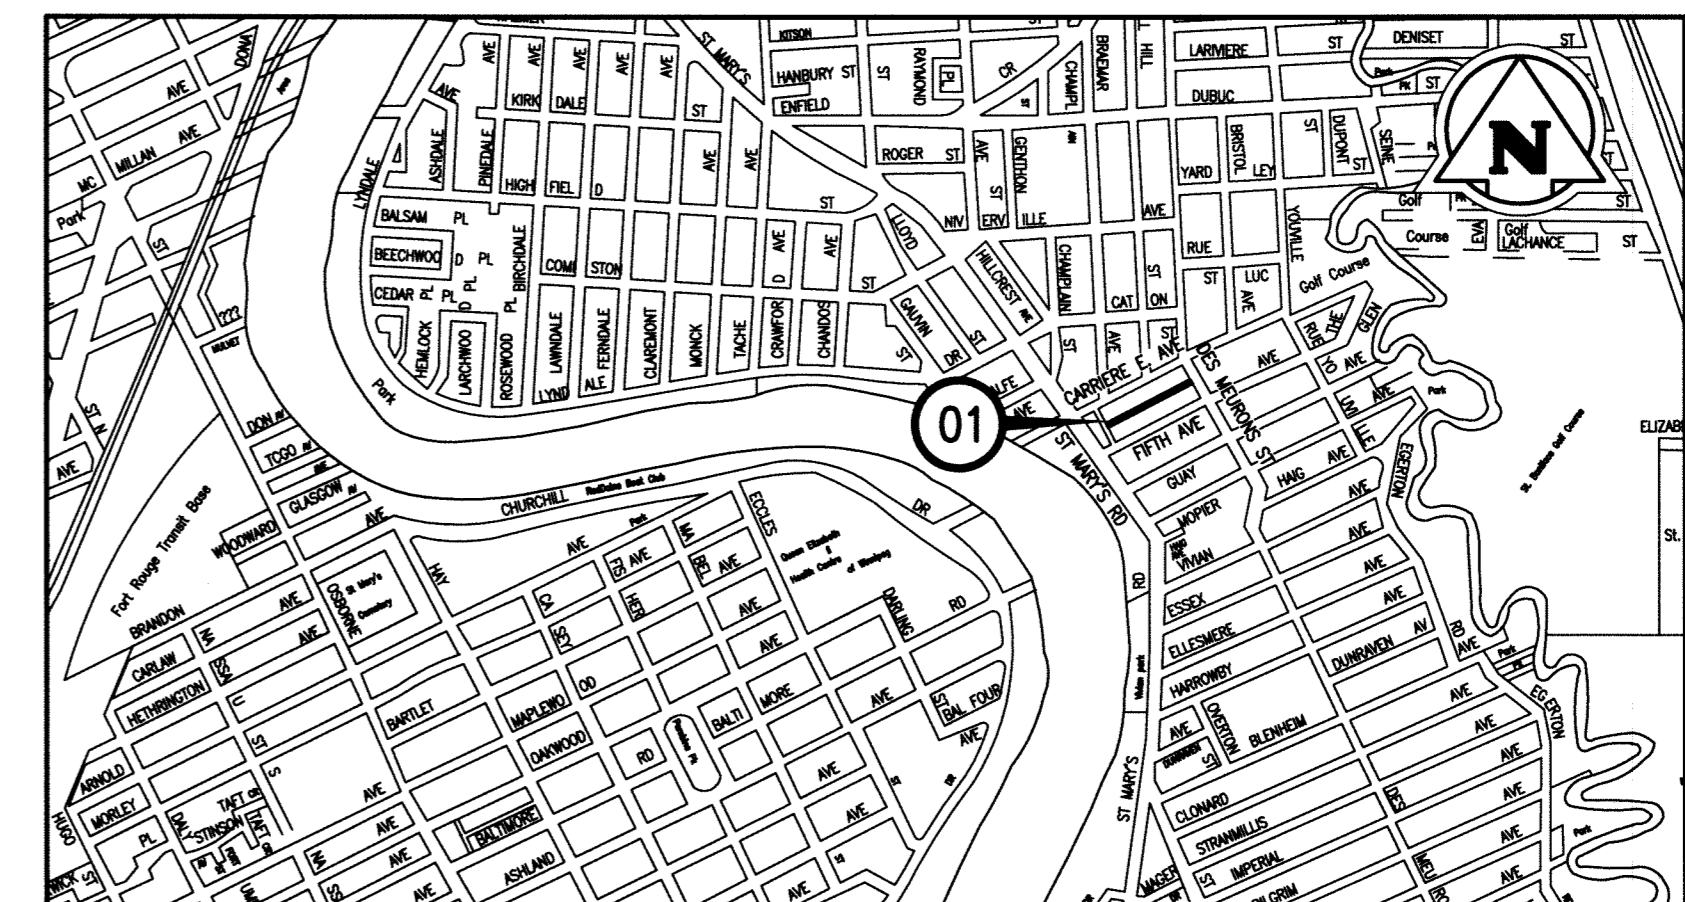

SITE LOCATION 01