



# St. James Pool Spray Pad

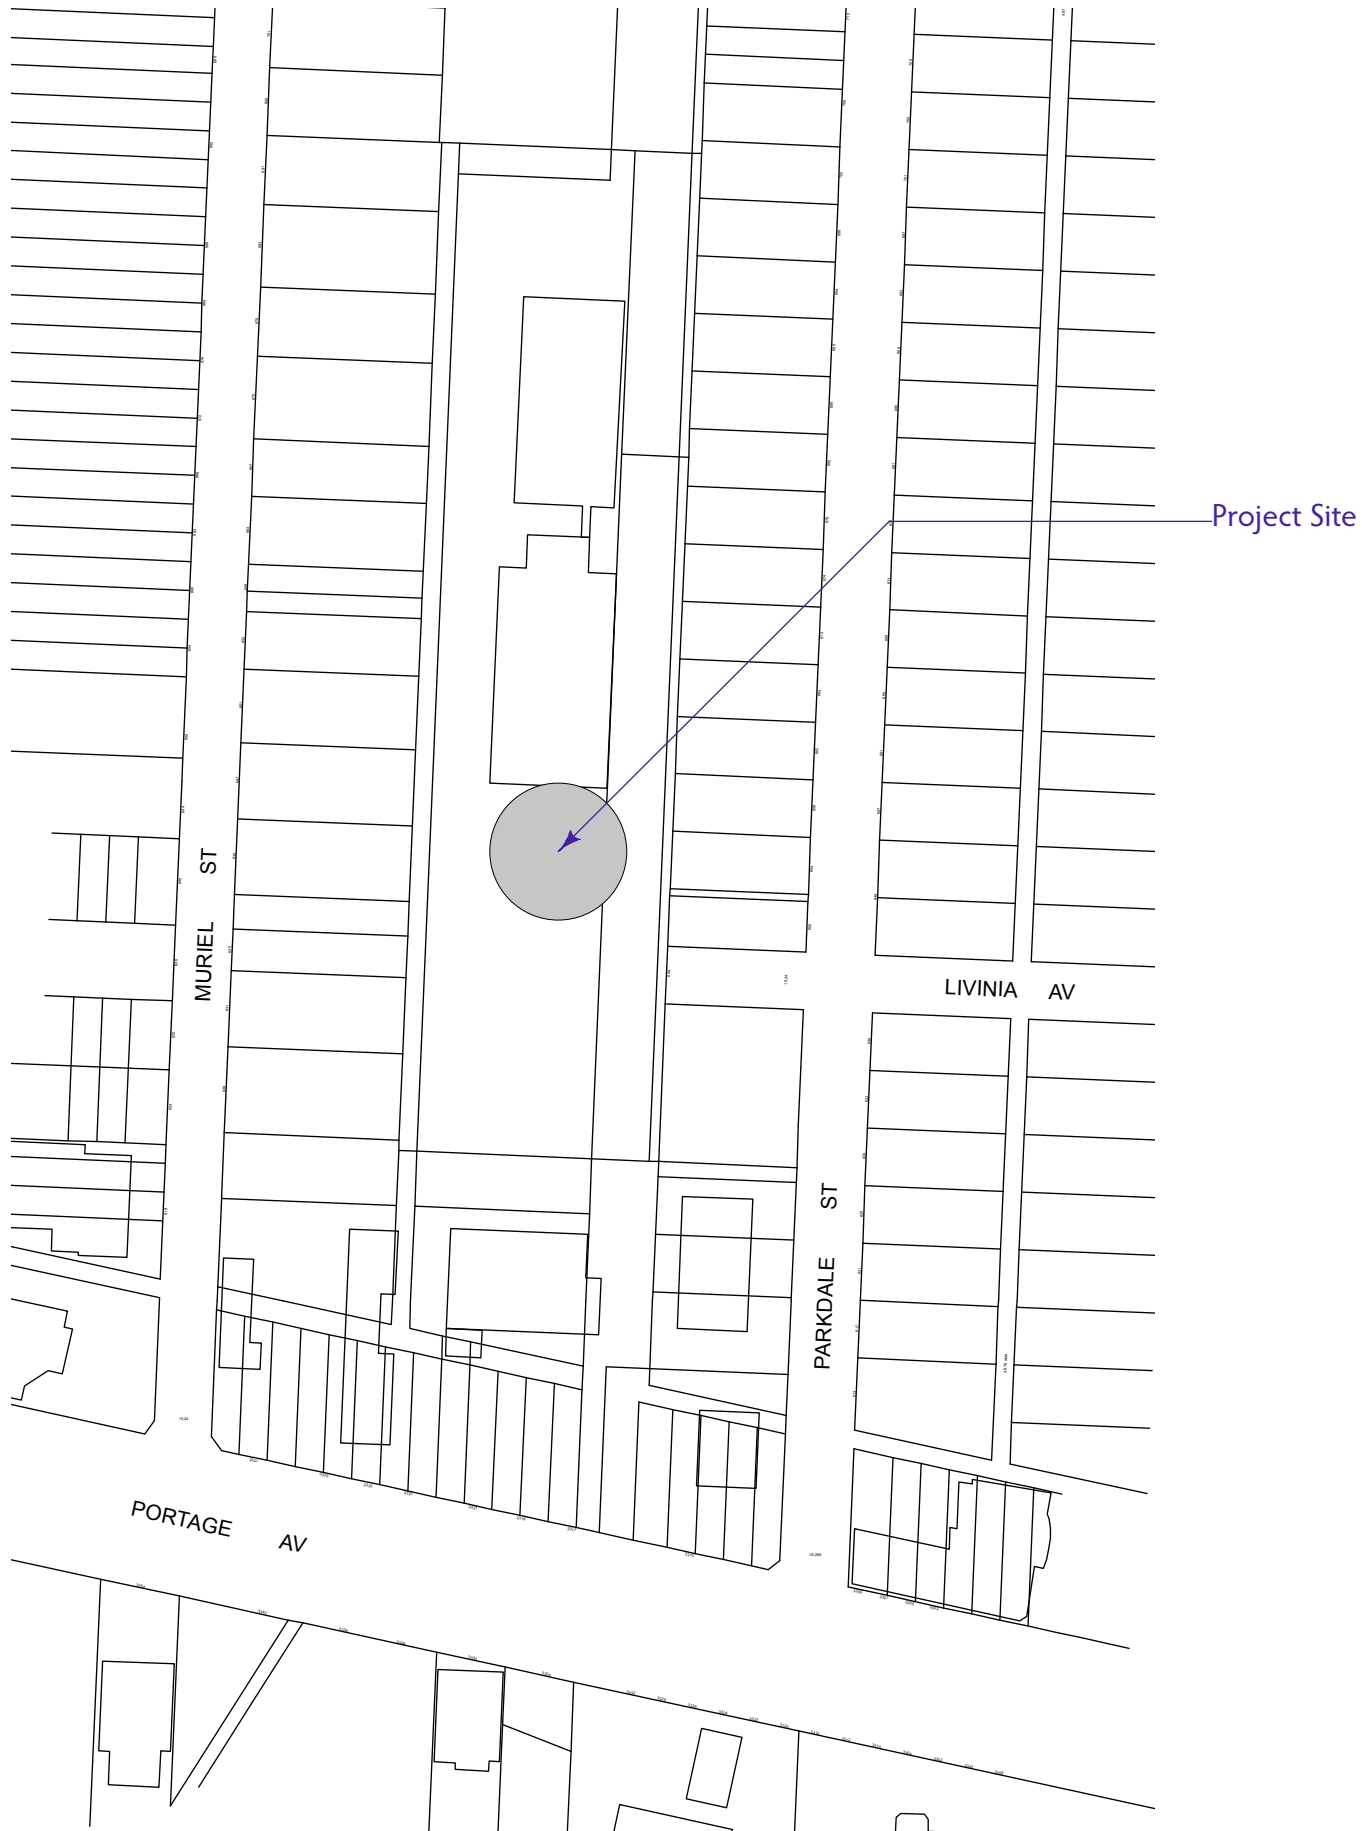

1	Site Context
SJ-1	Scale: 1:2000

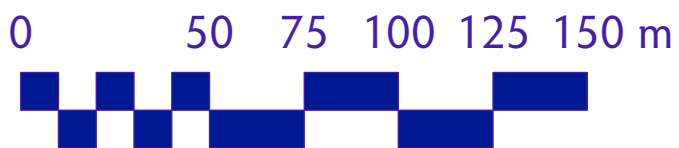

No.	Date	Issue Notes
2	8/22/11	For RFP

## St. James Pool Spray Pad Site Location Plan

