





# THE CITY OF WINNIPEG

## WATER AND WASTE DEPARTMENT

### MAGER DRIVE FLOOD AND WASTEWATER PUMPING STATION UPGRADES BID OPPORTUNITY 774-2011 DRAWINGS

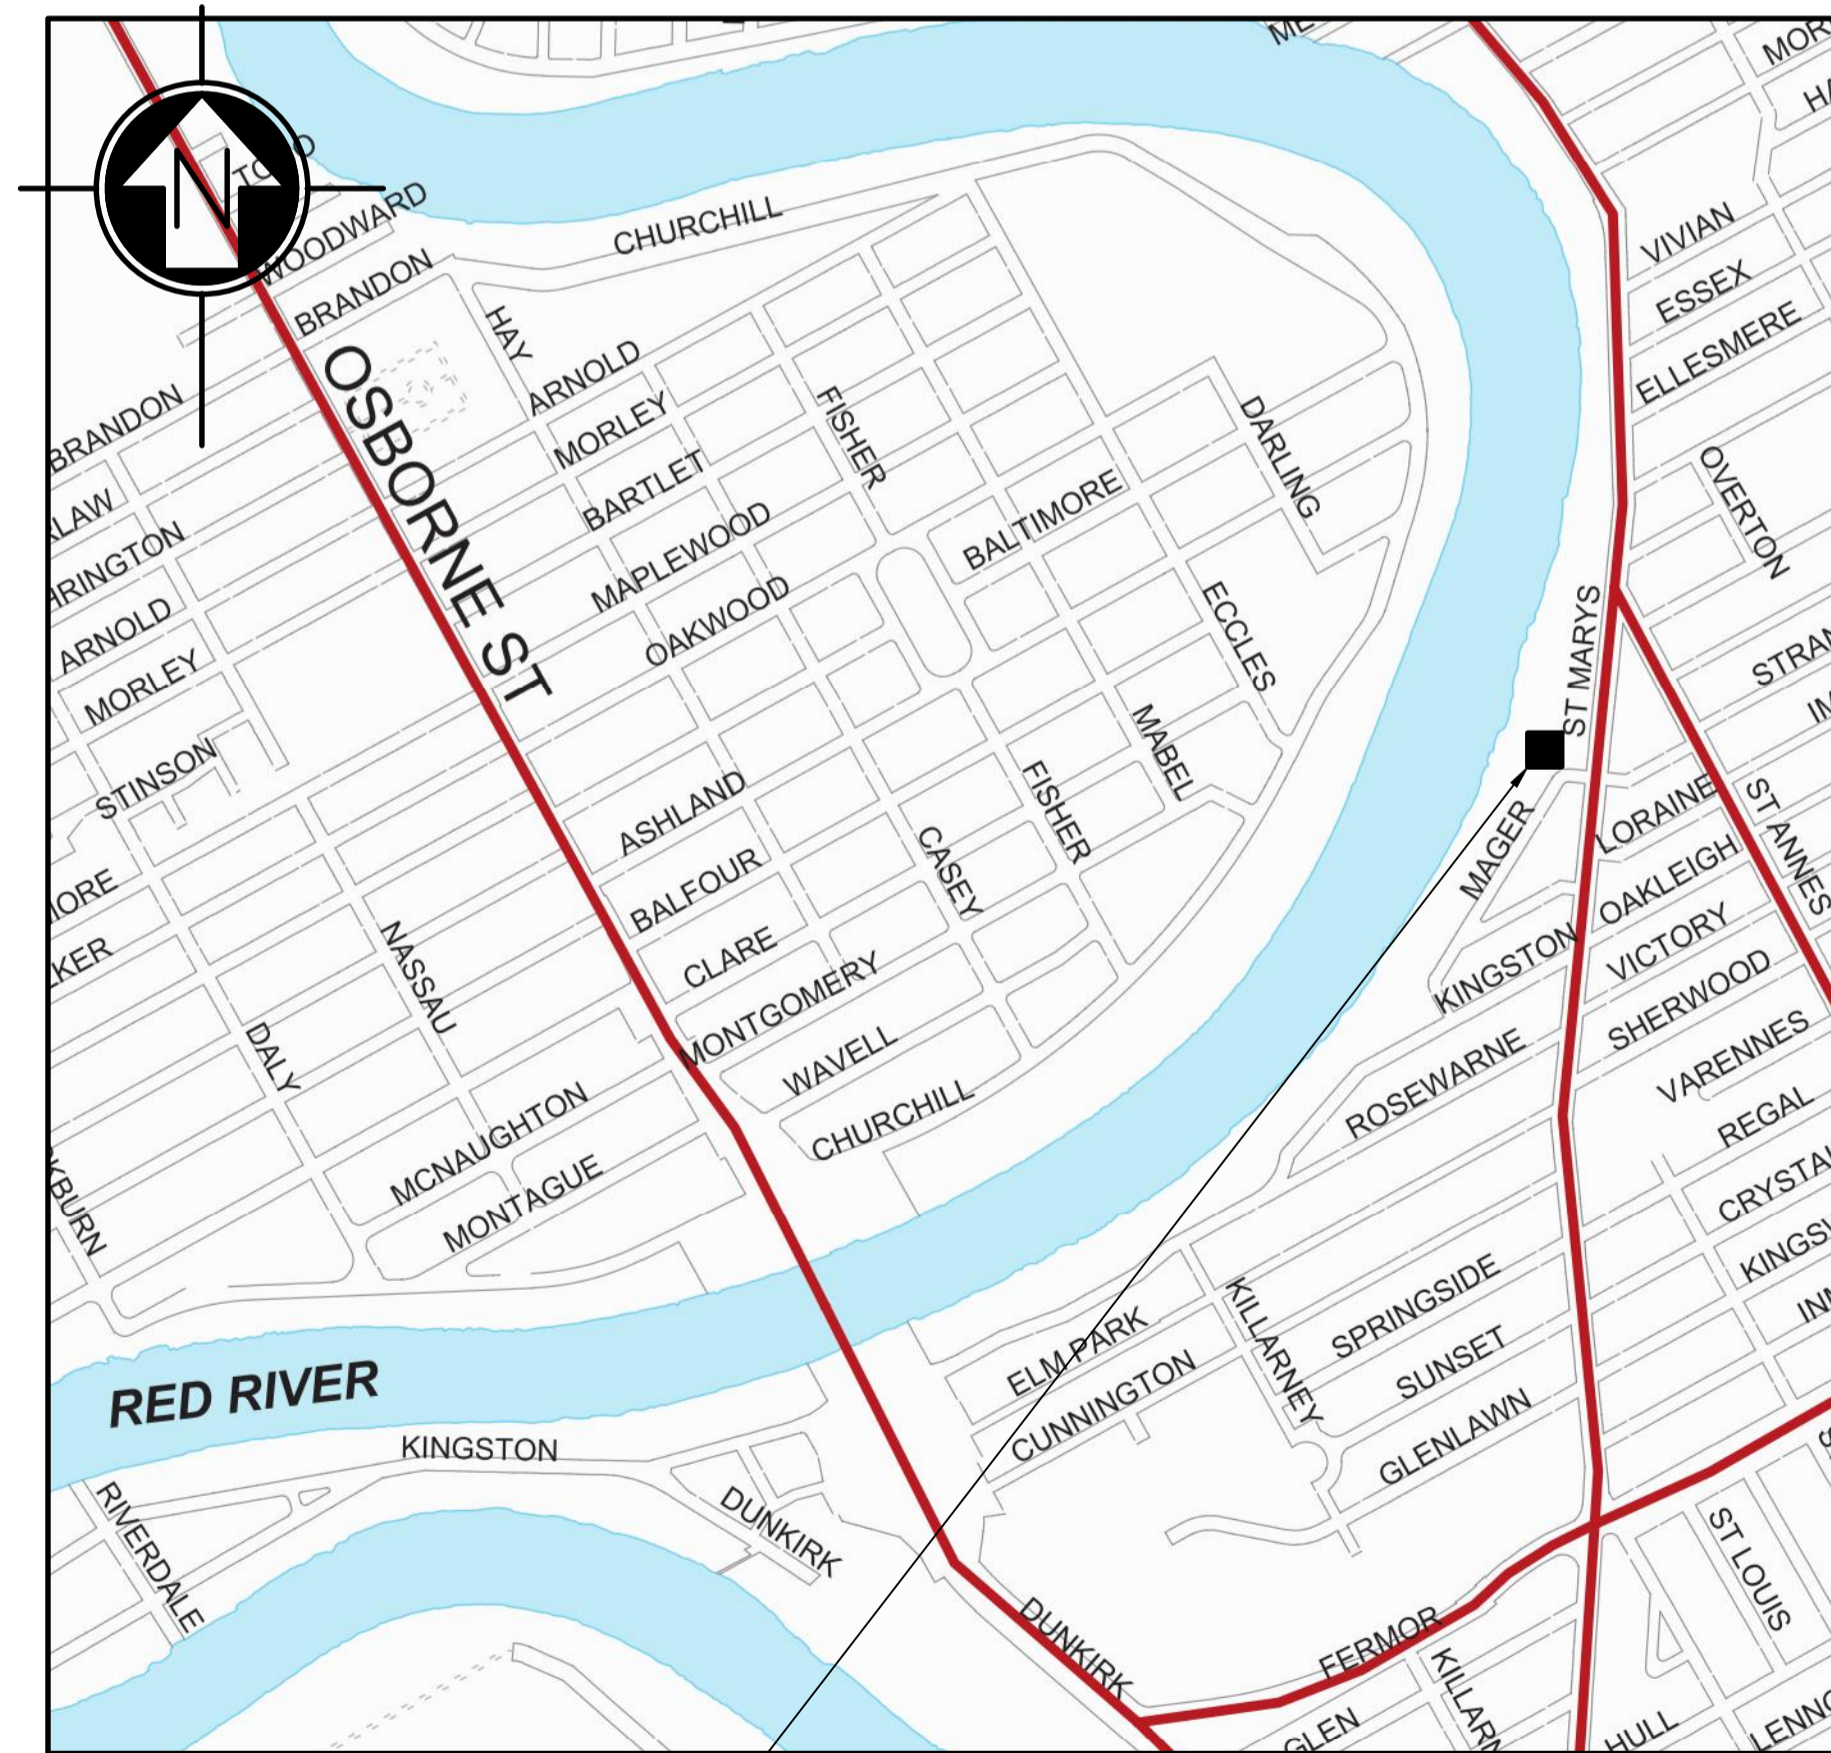

MAGER DRIVE FLOOD AND  
WASTEWATER LIFT STATION

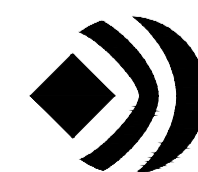

**SNC-LAVALIN**