



B SIZE - 279mm x 432mm

LAST SAVE: 2011/11/23 - 10:25am  
 PATH: M:\505581\4ENG\48&C\DD - General DWG\1-0157F-A0004-001-00.dwg

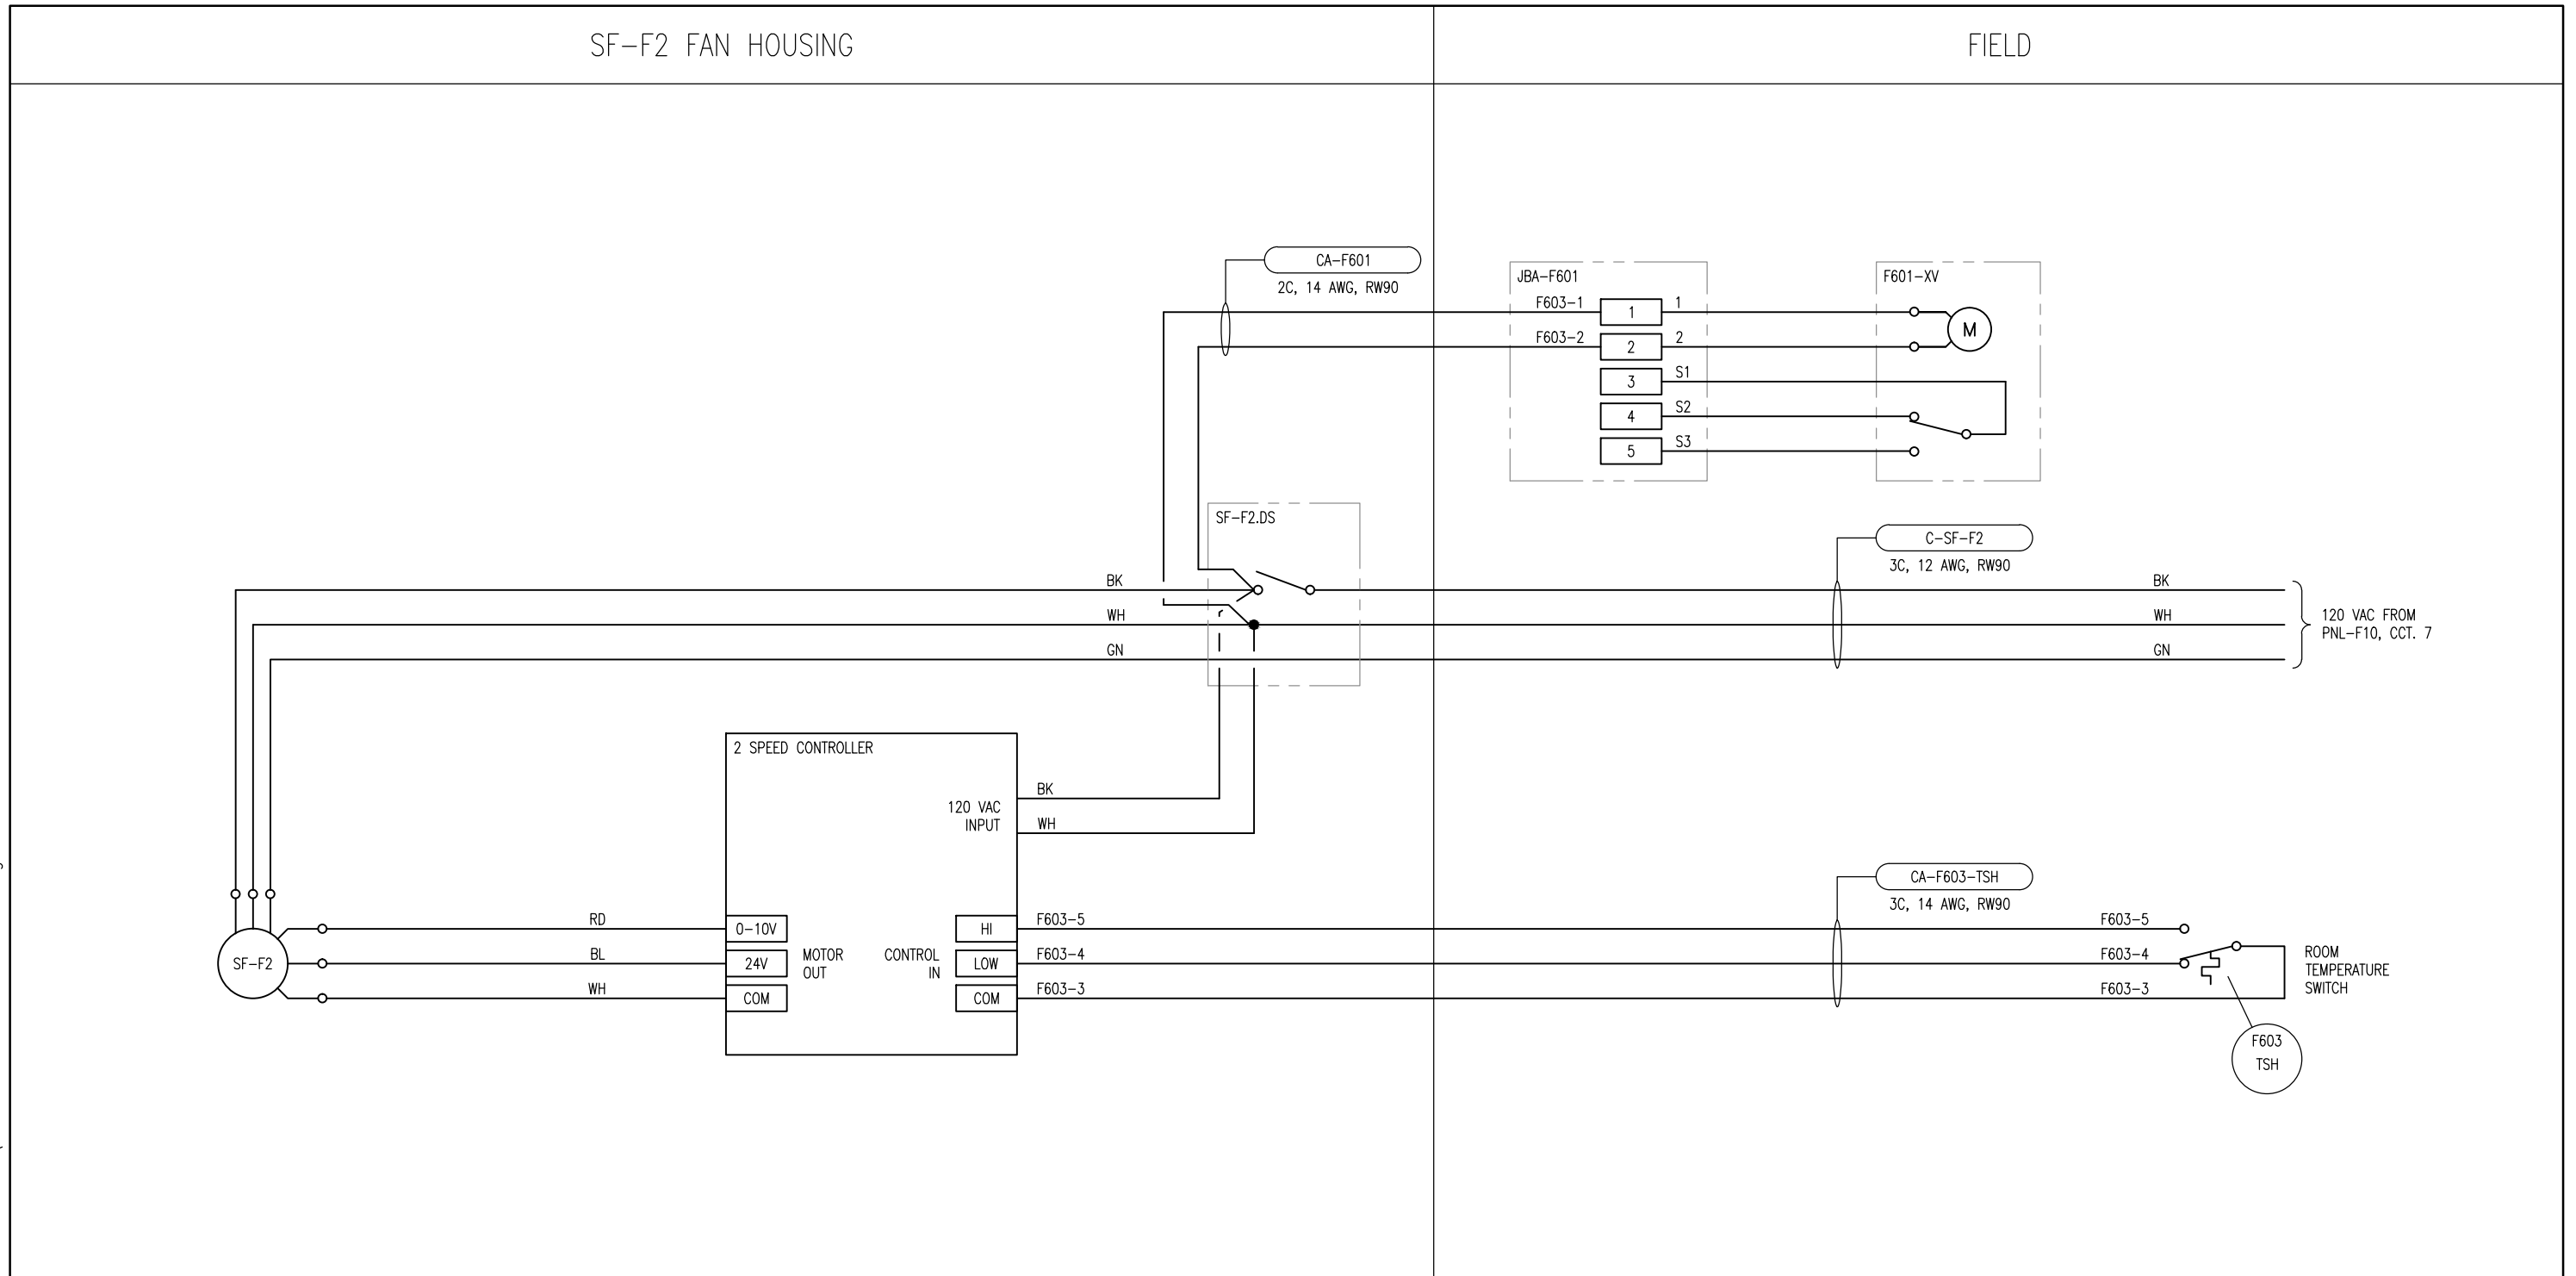

**NOTES:**

- FAN TO RUN CONTINUOUSLY.  
 ROOM TEMP < 25°C : LOW SPEED  
 ROOM TEMP ≥ 25°C : HIGH SPEED

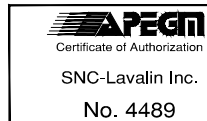

**SNC-LAVALIN INC.**  
 148 Nature Park Way  
 Winnipeg, MB, Canada R3P 0X7  
 204-786-8080

ENGINEER'S SEAL

ORIGINAL DRAWING  
 SEALED BY:  
 C. J. REIMER  
 SNC-LAVALIN INC.  
 MEMBER #21968  
 2011/11/15  
 REV. 00



**THE CITY OF WINNIPEG**  
 WATER AND WASTE DEPARTMENT

MAGER DRIVE FLOOD PUMPING STATION

LOOP DIAGRAM  
 SF-F2  
 LOOP F603

NO.	REVISIONS	DATE	DESIGN	CHECK
00	ISSUED FOR TENDER, BID OPP. 774-2011	2011/11/10	VE	CJR

DESIGNED BY: V. ELIMBAN	CHECKED BY: C. REIMER
DRAWN BY: S. FUNK	APPROVED BY: C. REIMER
SCALE: N.T.S.	DATE: 2011/07/28
RELEASED FOR CONSTRUCTION	
BY: V. JEANCART	DATE: 2011/11/15
CONSULTANT NO.: 505581-0000-48DD-0104	

CITY DRAWING NUMBER 1-0157F-A0004	SHEET 001	REV. 00	SIZE B
--------------------------------------	--------------	------------	-----------