


WOLSELEY AVE

CANORA STREET

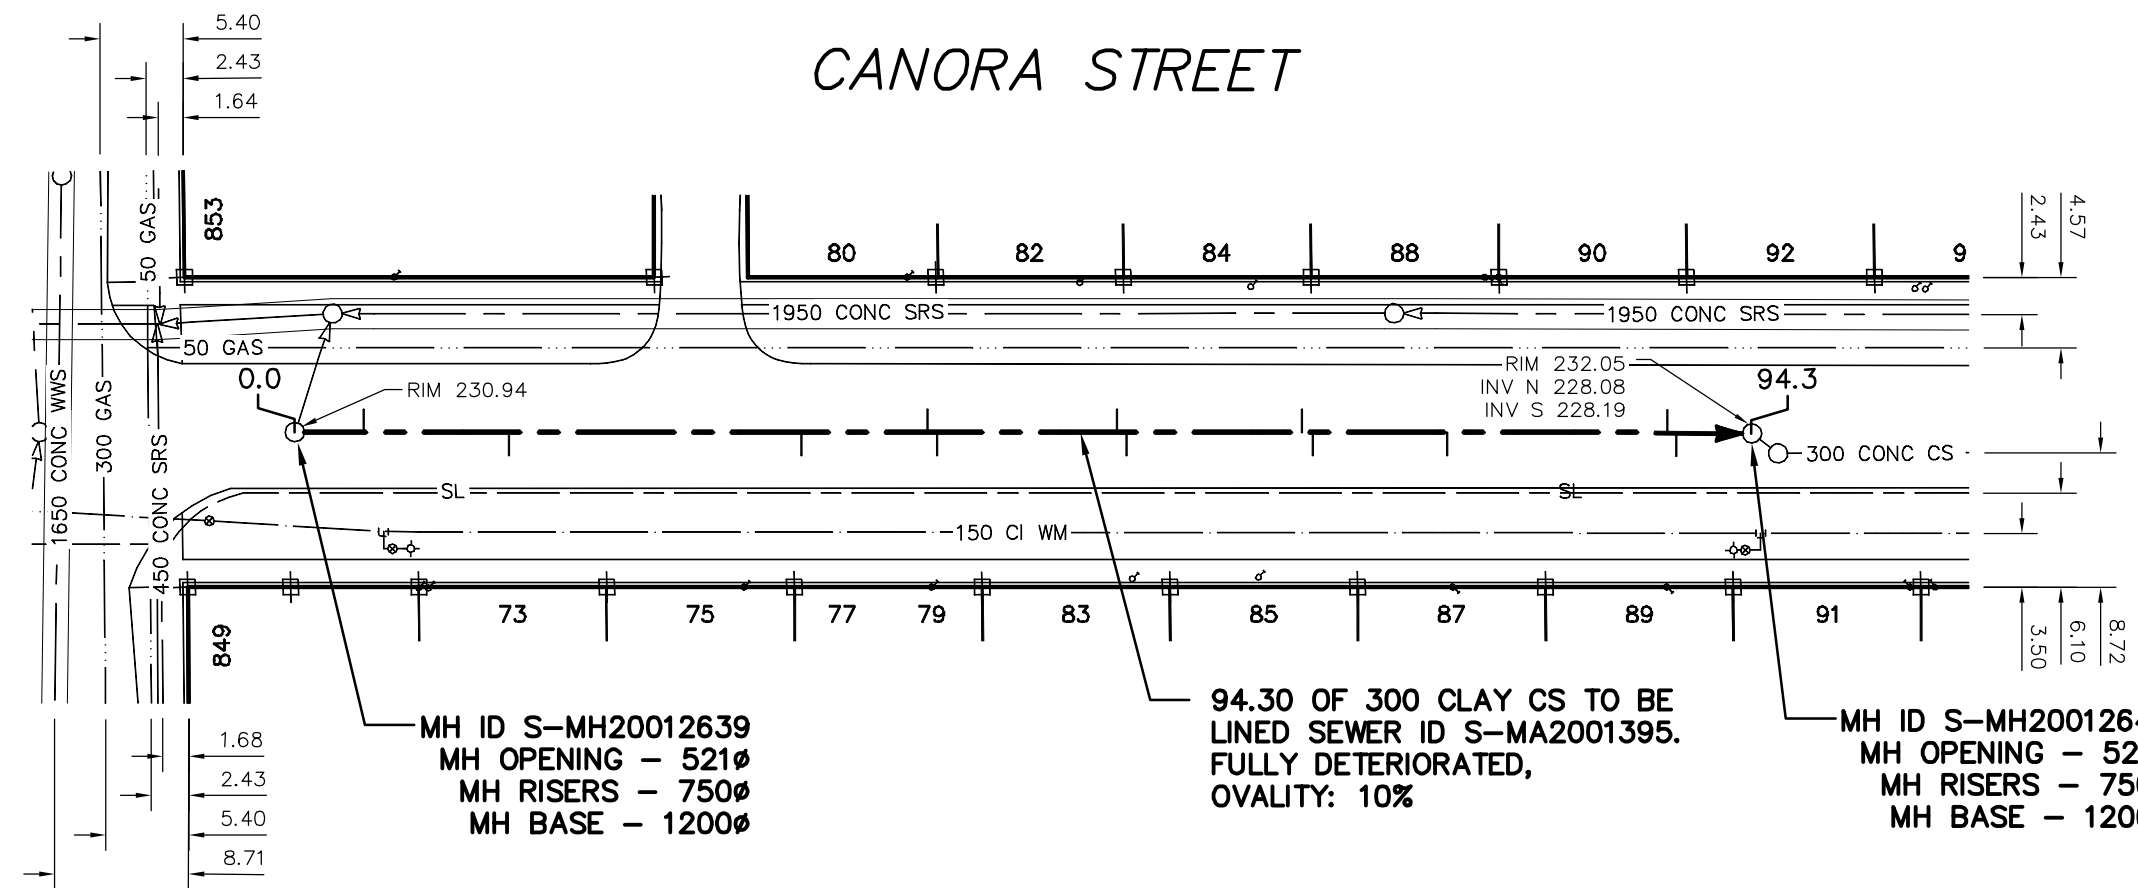

MH ID S-MH20012639
 MH OPENING - 521Ø
 MH RISERS - 750Ø
 MH BASE - 1200Ø

94.30 OF 300 CLAY CS TO BE
 LINED SEWER ID S-MA2001395.
 FULLY DETERIORATED,
 OVALITY: 10%

MH ID S-MH20012647
 MH OPENING - 521Ø
 MH RISERS - 750Ø
 MH BASE - 1200Ø

SEWER JUNCTION INFORMATION FROM SEWER VIDEO INSPECTION				
SEWER ID S-MA20013951				
DISTANCE FROM MH ID S-MH20012639				
DISTANCE	DIRECTION	DIAMETER	CLOCK	CODE
4.5	NORTH	150	9	JN
13.9	NORTH	150	2	JX
32.9	NORTH	150	2	JX
41.1	NORTH	150	10	JN
41.7	NORTH	150	1	JN
53.4	NORTH	150	10	JN
54.0	NORTH	150	2	JN
65.4	NORTH	150	10	JN
66.1	NORTH	150	2	JN
74.8	NORTH	150	1	CXI

SEWER JUNCTION INFORMATION FROM SEWER VIDEO INSPECTION				
SEWER ID S-MA20013951				
DISTANCE FROM MH ID S-MH20012639				
DISTANCE	DIRECTION	DIAMETER	CLOCK	CODE
89.1	NORTH	150	10	JN
89.7	NORTH	150	1	JN

WARNING

IF POWER EQUIPMENT OR EXPLOSIVES ARE TO BE USED FOR EXCAVATION ON THIS PROJECT THE CONTRACTOR MUST:

- 1) NOTIFY THE GAS COMPANY OF THE PROPOSED LOCATION OF EXCAVATION.
- 2) TAKE PRECAUTION TO AVOID DAMAGE TO GAS COMPANY INSTALLATIONS.

SEE PROVINCIAL REGULATION 210/72 FOR DETAILS

METRIC

WHOLE NUMBERS INDICATE MILLIMETRES
 DECIMALIZED NUMBERS INDICATE METRES



LOCATION APPROVED
 UNDERGROUND STRUCTURES

SUPV. U/G STRUCTURES COMMITTEE _____ DATE _____

NOTE:
 LOCATION OF UNDERGROUND STRUCTURES AS SHOWN ARE BASED ON THE BEST INFORMATION AVAILABLE BUT NO GUARANTEE IS GIVEN THAT ALL EXISTING UTILITIES ARE SHOWN OR THAT THE GIVEN LOCATIONS ARE EXACT. CONFIRMATION OF EXISTENCE AND EXACT LOCATION OF ALL SERVICES MUST BE OBTAINED FROM THE INDIVIDUAL UTILITIES BEFORE PROCEEDING WITH CONSTRUCTION.

B.M. ELEV.	
CONSTRUCTION COMPLETION DATE: YYYY MM DD	
DESIGNED BY	SC
CHECKED BY	SC
DRAWN BY	CJH
APPROVED BY	KZ
SCALE:	
HORIZONTAL	1:500
VERTICAL	
RELEASED FOR CONSTRUCTION	
SIGNED BY	K.R. ZUREK
DATE	2011 11 23
DATE	2011 11 23
NO.	REVISIONS
	DATE
	BY
	DATE
	2011 11 23

ENGINEER'S SEAL

ORIGINAL SIGNED BY
 S.R.J. COURNOYER
 NOV. 21, 2011

CONSULTANT DRAWING NUMBER _____

PLOT DATE: 2011 11 23

ENGINEER'S SEAL

ORIGINAL SIGNED BY
 S.R.J. COURNOYER
 NOV. 21, 2011

CONSULTANT DRAWING NUMBER _____

THE CITY OF WINNIPEG

WATER AND WASTE DEPARTMENT
 ENGINEERING DIVISION

2011 SEWER RENEWALS
 BY CIPP LINING
CANORA STREET
 1ST MH N OF WOLSELEY AVENUE TO
 2ND MH N OF WOLSELEY AVENUE

SHEET 15 OF 95 CITY DRAWING NUMBER <h1 style="margin: 0;">9632</h1>
