
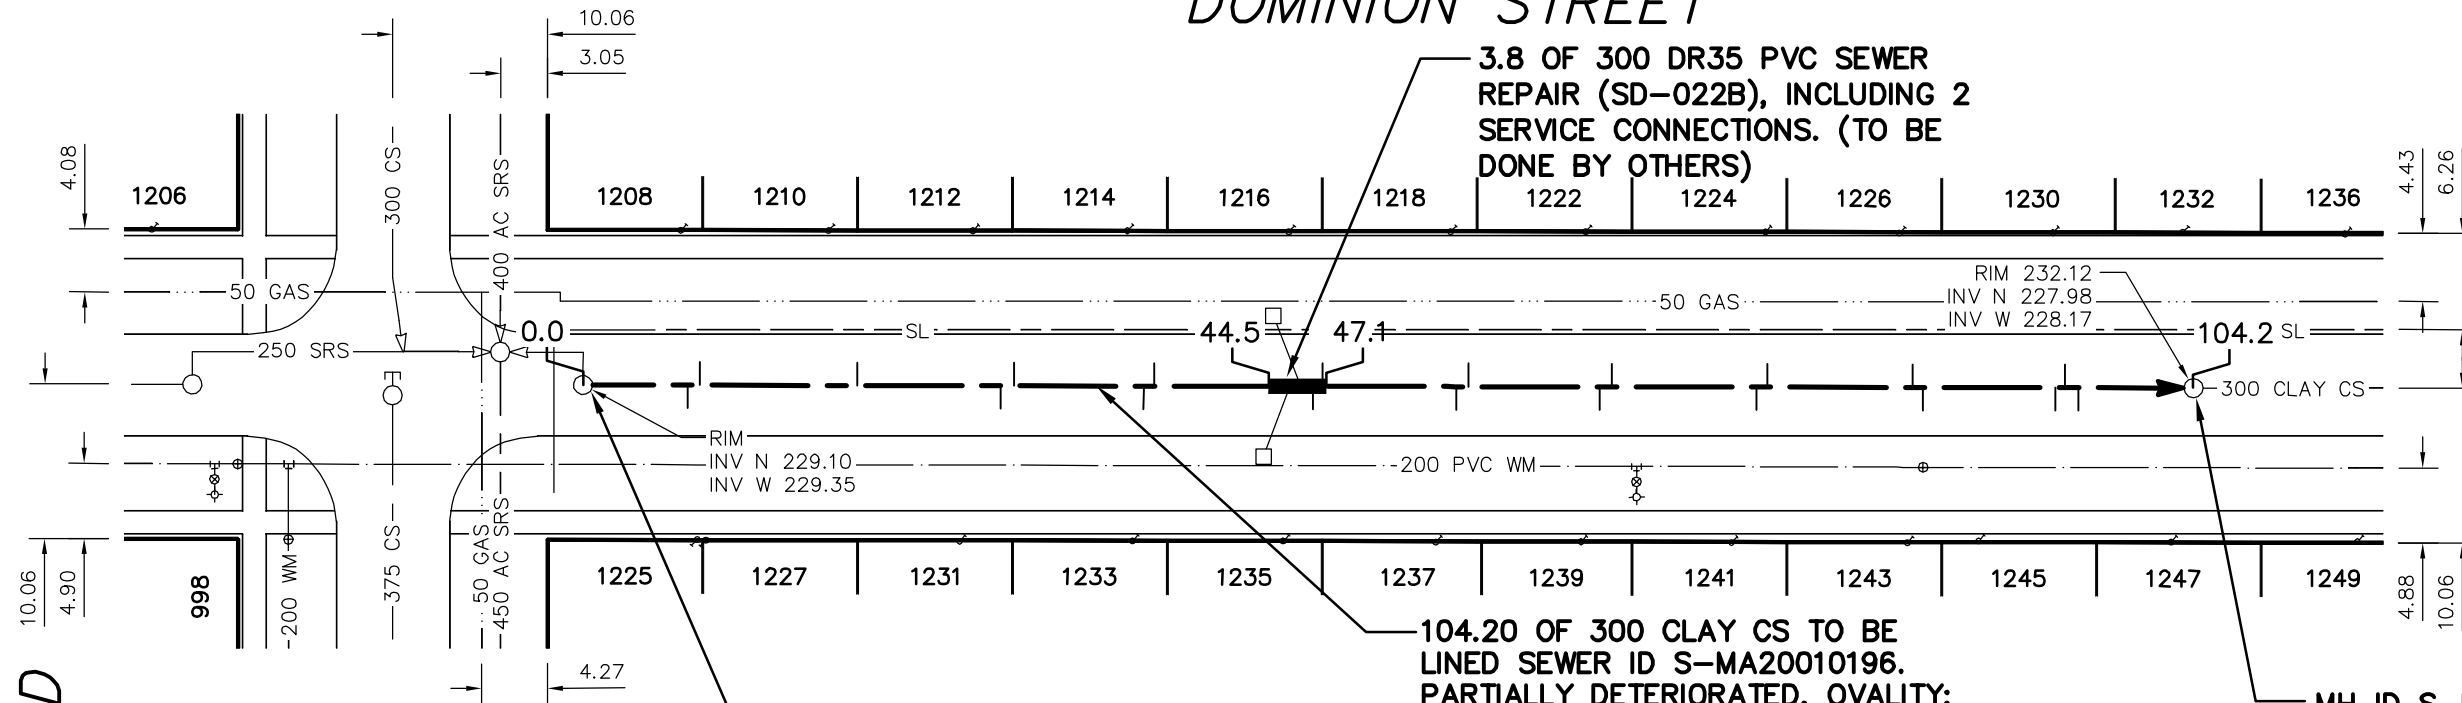


# DOMINION STREET

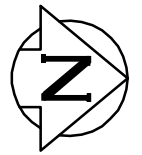

**3.8 OF 300 DR35 PVC SEWER REPAIR (SD-022B), INCLUDING 2 SERVICE CONNECTIONS. (TO BE DONE BY OTHERS)**

**104.20 OF 300 CLAY CS TO BE LINED SEWER ID S-MA20010196. PARTIALLY DETERIORATED, OVALITY: 5%.**

**MH ID S-MH20009363  
MH OPENING - 521Ø  
MH RISERS - 750Ø  
MH BASE - 1200Ø**

**MH ID S-MH20009310  
MH OPENING - 521Ø  
MH RISERS - 750Ø  
MH BASE - 1200Ø**

**YARWOOD AVE**

SEWER JUNCTION INFORMATION FROM SEWER VIDEO INSPECTION SEWER ID S-MA20010196				
DISTANCE FROM MH ID S-MH20009310				
DISTANCE	DIRECTION	DIAMETER	CLOCK	CODE
6.8	NORTH	150	3	JN
7.6	NORTH	150	9	JN
17.8	NORTH	150	10	JN
27.1	NORTH	150	3	JX
28.0	NORTH	150	9	JN
36.4	NORTH	150	3	JN
37.1	NORTH	150	10	JN
45.9	NORTH	150	3	JX
46.6	NORTH	150	9	JX
47.4	NORTH	150	3	JN
48.0	NORTH	150	10	JN
56.7	NORTH	150	2	JN
57.5	NORTH	150	10	JN
66.0	NORTH	150	2	JN
66.8	NORTH	150	10	JN
76.2	NORTH	150	3	JN

SEWER JUNCTION INFORMATION FROM SEWER VIDEO INSPECTION SEWER ID S-MA20010196				
DISTANCE FROM MH ID S-MH20009310				
DISTANCE	DIRECTION	DIAMETER	CLOCK	CODE
76.9	NORTH	150	9	JX
86.3	NORTH	150	10	JN
87.0	NORTH	150	2	JN
95.6	NORTH	150	2	JN
96.2	NORTH	150	10	JX
97.1	NORTH	150	1	JX

**WARNING**

IF POWER EQUIPMENT OR EXPLOSIVES ARE TO BE USED FOR EXCAVATION ON THIS PROJECT THE CONTRACTOR MUST:

- 1) NOTIFY THE GAS COMPANY OF THE PROPOSED LOCATION OF EXCAVATION.
- 2) TAKE PRECAUTION TO AVOID DAMAGE TO GAS COMPANY INSTALLATIONS.

SEE PROVINCIAL REGULATION 210/72 FOR DETAILS

**METRIC**  
WHOLE NUMBERS INDICATE MILLIMETRES  
DECIMALIZED NUMBERS INDICATE METRES



<p>LOCATION APPROVED UNDERGROUND STRUCTURES</p> <p>SUPV. U/G STRUCTURES COMMITTEE _____ DATE _____</p> <p>NOTE: LOCATION OF UNDERGROUND STRUCTURES AS SHOWN ARE BASED ON THE BEST INFORMATION AVAILABLE BUT NO GUARANTEE IS GIVEN THAT ALL EXISTING UTILITIES ARE SHOWN OR THAT THE GIVEN LOCATIONS ARE EXACT. CONFIRMATION OF EXISTENCE AND EXACT LOCATION OF ALL SERVICES MUST BE OBTAINED FROM THE INDIVIDUAL UTILITIES BEFORE PROCEEDING WITH CONSTRUCTION.</p>	<p>B.M. ELEV. _____</p> <p>CONSTRUCTION COMPLETION DATE: YYYY MM DD _____</p>	<table border="1" style="width: 100%; border-collapse: collapse;"> <tr> <td>DESIGNED BY</td> <td>SC</td> <td>CHECKED BY</td> <td>SC</td> </tr> <tr> <td>DRAWN BY</td> <td>RS/CJH</td> <td>APPROVED BY</td> <td>KZ</td> </tr> <tr> <td>SCALE:</td> <td rowspan="2">1:500</td> <td>RELEASED FOR CONSTRUCTION</td> <td rowspan="2"><b>SIGNED BY K.R. ZUREK</b></td> </tr> <tr> <td>HORIZONTAL</td> <td></td> </tr> <tr> <td>VERTICAL</td> <td></td> <td></td> <td></td> </tr> <tr> <td>DATE</td> <td>2011 11 23</td> <td>DATE</td> <td>2011 11 23</td> </tr> </table>	DESIGNED BY	SC	CHECKED BY	SC	DRAWN BY	RS/CJH	APPROVED BY	KZ	SCALE:	1:500	RELEASED FOR CONSTRUCTION	<b>SIGNED BY K.R. ZUREK</b>	HORIZONTAL		VERTICAL				DATE	2011 11 23	DATE	2011 11 23	<p>ENGINEER'S SEAL</p> <p><b>ORIGINAL SIGNED BY S.R.J. COURNOYER NOV. 21, 2011</b></p> <p>CONSULTANT DRAWING NUMBER _____</p>	<p><b>THE CITY OF WINNIPEG</b> WATER AND WASTE DEPARTMENT ENGINEERING DIVISION</p> <p>2011 SEWER RENEWALS BY CIPP LINING <b>DOMINION STREET</b> 1ST MH N OF YARWOOD AVENUE TO 2ND MH N OF YARWOOD AVENUE</p>	<p>SHEET <b>18</b> OF <b>95</b></p> <p>CITY DRAWING NUMBER <b>9635</b></p>
DESIGNED BY	SC	CHECKED BY	SC																								
DRAWN BY	RS/CJH	APPROVED BY	KZ																								
SCALE:	1:500	RELEASED FOR CONSTRUCTION	<b>SIGNED BY K.R. ZUREK</b>																								
HORIZONTAL																											
VERTICAL																											
DATE	2011 11 23	DATE	2011 11 23																								
		<p>PLOT DATE: 2011 11 23</p>		<p>FILE PATH: R:\DRAWINGS\SEWER\2011_RENEWALS\2011_CIPP_LININGS\CONTRACT 2\CIPP DRAWINGS\</p> <p>FILE NAME: 9635.dwg</p>																							