


GARRY STREET

BROADWAY
AVE

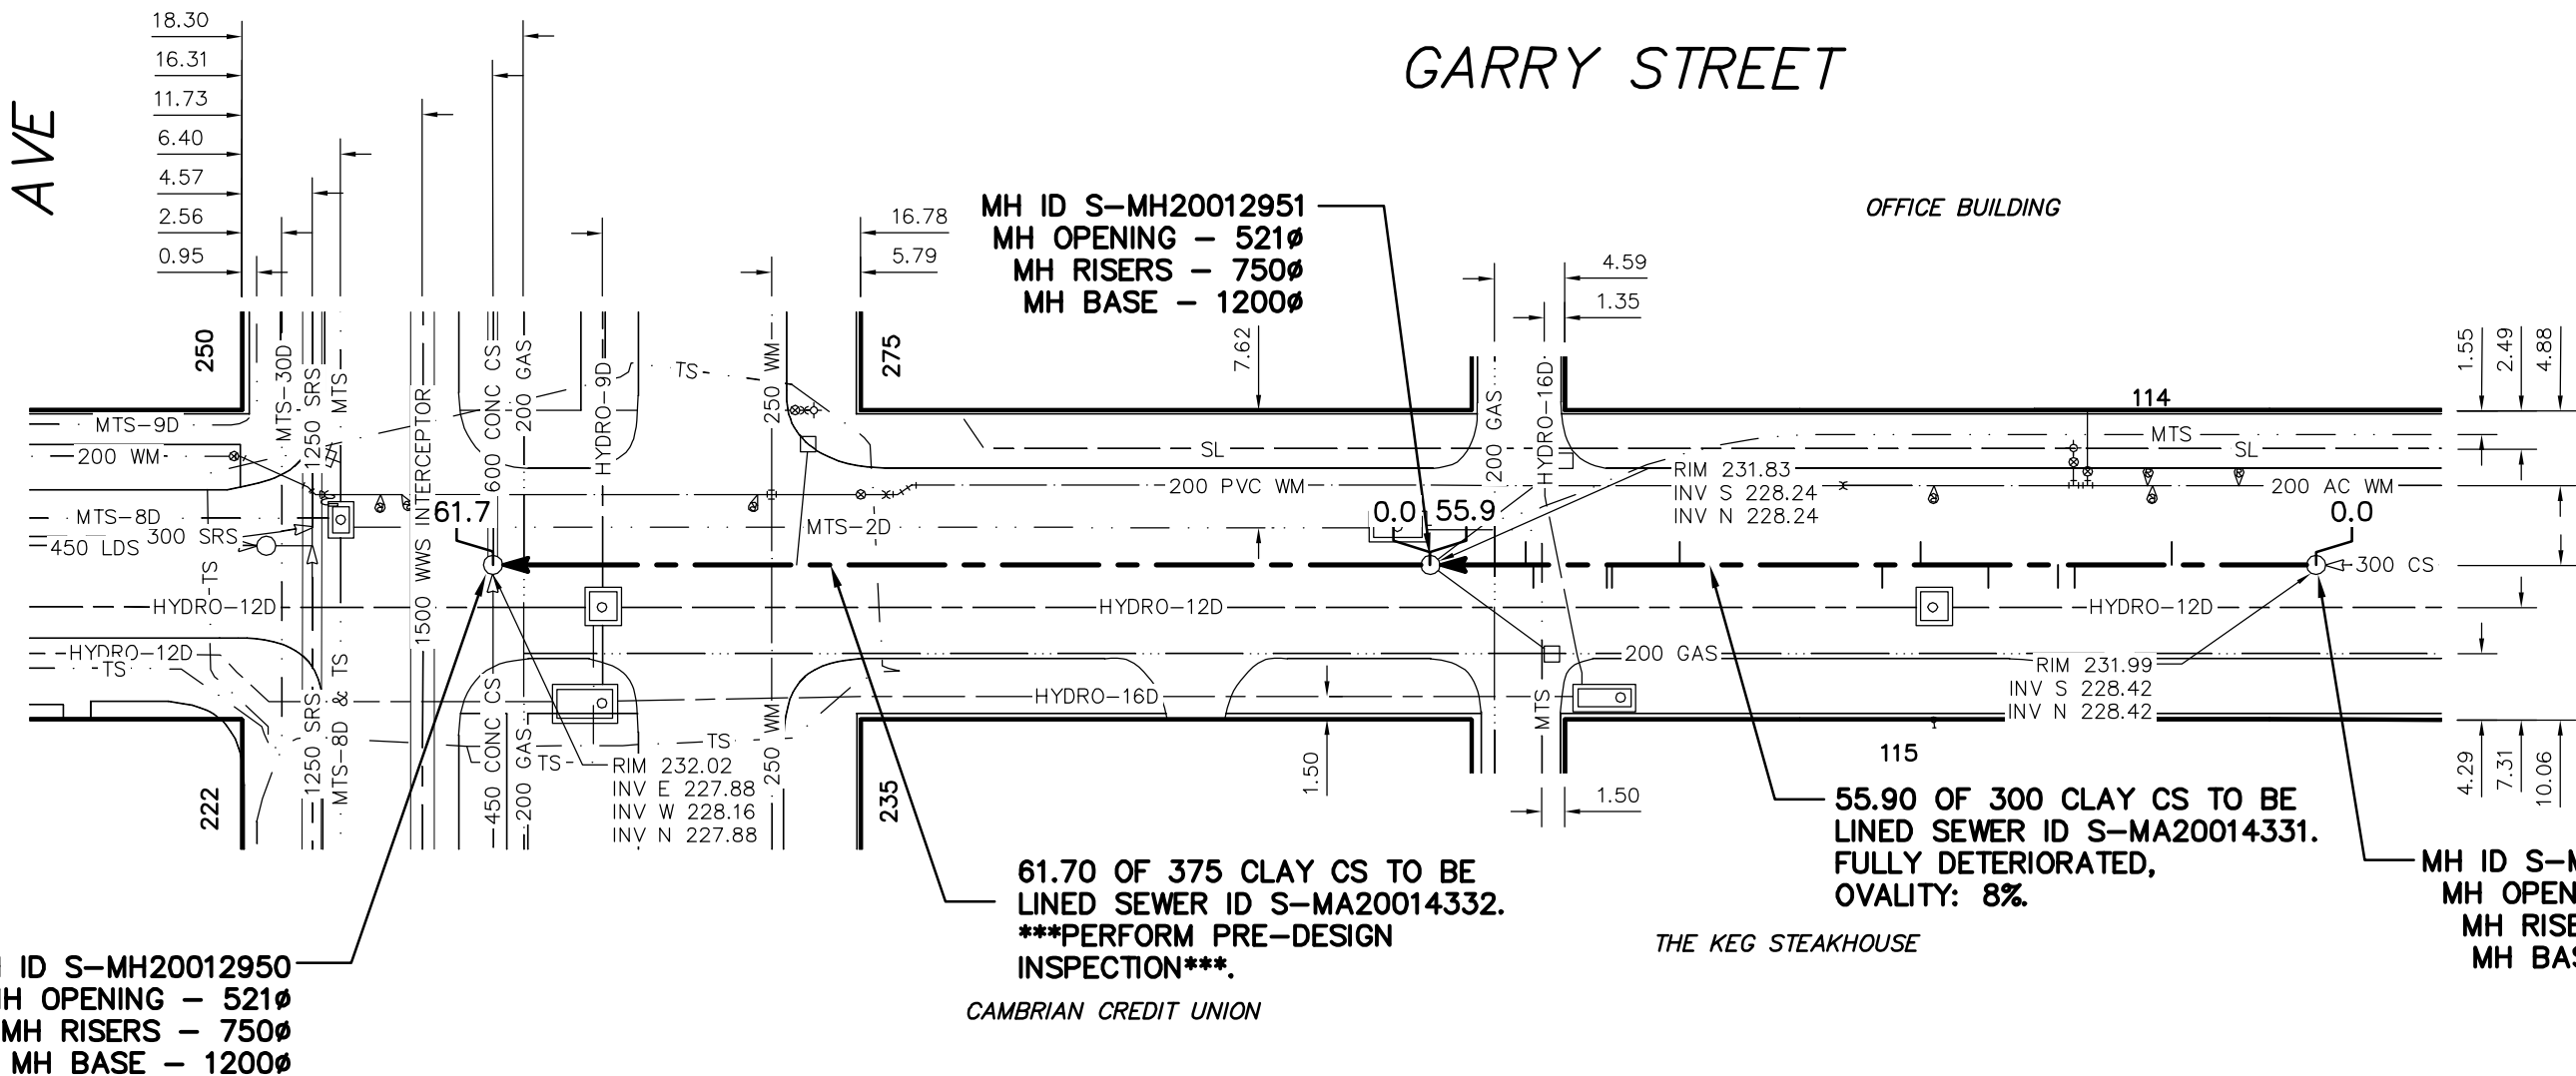

MH ID S-MH20012950
 MH OPENING - 521Ø
 MH RISERS - 750Ø
 MH BASE - 1200Ø

MH ID S-MH20012951
 MH OPENING - 521Ø
 MH RISERS - 750Ø
 MH BASE - 1200Ø

OFFICE BUILDING

61.70 OF 375 CLAY CS TO BE LINED SEWER ID S-MA20014332.
 PERFORM PRE-DESIGN INSPECTION
 CAMBRIAN CREDIT UNION

55.90 OF 300 CLAY CS TO BE LINED SEWER ID S-MA20014331.
 FULLY DETERIORATED,
 OVALITY: 8%.

MH ID S-MH20012958
 MH OPENING - 521Ø
 MH RISERS - 750Ø
 MH BASE - 1200Ø

WARNING

IF POWER EQUIPMENT OR EXPLOSIVES ARE TO BE USED FOR EXCAVATION ON THIS PROJECT THE CONTRACTOR MUST:

- 1) NOTIFY THE GAS COMPANY OF THE PROPOSED LOCATION OF EXCAVATION.
- 2) TAKE PRECAUTION TO AVOID DAMAGE TO GAS COMPANY INSTALLATIONS.

SEE PROVINCIAL REGULATION 210/72 FOR DETAILS

SEWER JUNCTION INFORMATION FROM SEWER VIDEO INSPECTION
 SEWER ID S-MA20014332

DISTANCE FROM MH ID S-MH20012951

DISTANCE	DIRECTION	DIAMETER	CLOCK	CODE
NO JUNCTIONS				


SEWER JUNCTION INFORMATION FROM SEWER VIDEO INSPECTION
 SEWER ID S-MA20014331

DISTANCE FROM MH ID S-MH20012958

DISTANCE	DIRECTION	DIAMETER	CLOCK	CODE
9.4	SOUTH	250	3	JN
15.7	SOUTH	150	11	CN
16.8	SOUTH	150	10	CXI
21.3	SOUTH	150	10	JN
25.7	SOUTH	150	2	JN
28.2	SOUTH	150	10	JN
41.4	SOUTH	150	3	JX
45.8	SOUTH	150	10	JX
46.1	SOUTH	150	10	CXI
50.9	SOUTH	150	9	CNI
51.4	SOUTH	150	3	JN

METRIC

WHOLE NUMBERS INDICATE MILLIMETRES
 DECIMALIZED NUMBERS INDICATE METRES

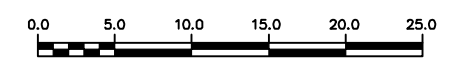

LOCATION APPROVED
 UNDERGROUND STRUCTURES

SUPV. U/G STRUCTURES COMMITTEE DATE

NOTE:
 LOCATION OF UNDERGROUND STRUCTURES AS SHOWN ARE BASED ON THE BEST INFORMATION AVAILABLE BUT NO GUARANTEE IS GIVEN THAT ALL EXISTING UTILITIES ARE SHOWN OR THAT THE GIVEN LOCATIONS ARE EXACT. CONFIRMATION OF EXISTENCE AND EXACT LOCATION OF ALL SERVICES MUST BE OBTAINED FROM THE INDIVIDUAL UTILITIES BEFORE PROCEEDING WITH CONSTRUCTION.

NO.	REVISIONS	DATE	BY

DESIGNED BY	SC	CHECKED BY	SC
DRAWN BY	CJH	APPROVED BY	KZ
SCALE:	1:500	RELEASED FOR CONSTRUCTION	
HORIZONTAL		SIGNED BY K.R. ZUREK	
VERTICAL		DATE	2011 11 23
DATE	2011 11 23	DATE	2011 11 23
PLOT DATE:	2011 11 23		

ENGINEER'S SEAL

ORIGINAL SIGNED BY
 S.R.J. COURNOYER
 NOV. 21, 2011

CONSULTANT DRAWING NUMBER

THE CITY OF WINNIPEG
 WATER AND WASTE DEPARTMENT
 ENGINEERING DIVISION

2011 SEWER RENEWALS
 BY CIPP LINING
GARRY STREET
 2ND MH N OF BROADWAY AVENUE TO
 MH AT BROADWAY AVENUE (CL)

SHEET **28** OF **95**
 CITY DRAWING NUMBER
9645