


GOOD STREET

PARKING LOT

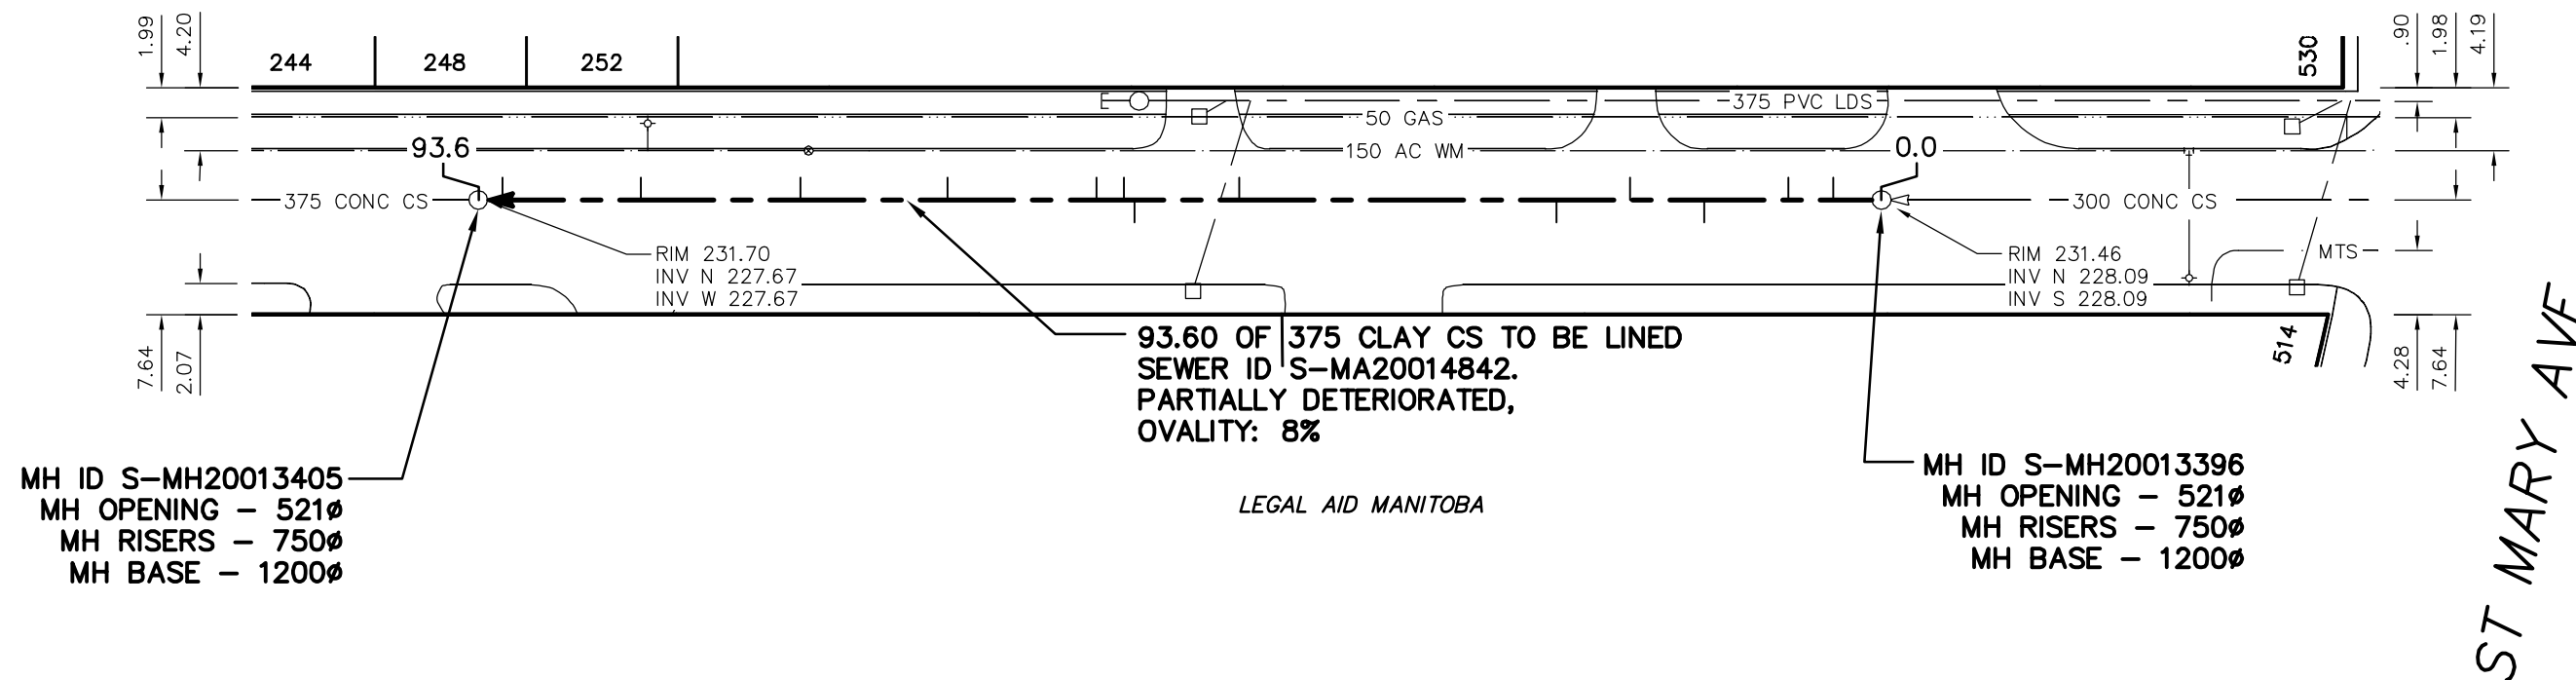

WARNING

IF POWER EQUIPMENT OR EXPLOSIVES ARE TO BE USED FOR EXCAVATION ON THIS PROJECT THE CONTRACTOR MUST:

- 1) NOTIFY THE GAS COMPANY OF THE PROPOSED LOCATION OF EXCAVATION.
- 2) TAKE PRECAUTION TO AVOID DAMAGE TO GAS COMPANY INSTALLATIONS.

SEE PROVINCIAL REGULATION 210/72 FOR DETAILS

SEWER JUNCTION INFORMATION FROM SEWER VIDEO INSPECTION

SEWER ID S-MA20014842

DISTANCE FROM MH ID S-MH20013405

DISTANCE	DIRECTION	DIAMETER	CLOCK	CODE
1.6	NORTH	150	9	JN
10.8	NORTH	150	9	JX
21.4	NORTH	150	9	JX
31.2	NORTH	150	9	JN
41.1	NORTH	150	9	JN
42.9	NORTH	150	9	JN
43.6	NORTH	150	2	JN

SEWER JUNCTION INFORMATION FROM SEWER VIDEO INSPECTION


SEWER ID S-MA20014842

DISTANCE FROM MH ID S-MH20013396

DISTANCE	DIRECTION	DIAMETER	CLOCK	CODE
3.2	SOUTH	150	3	JN
6.2	SOUTH	150	2	CNI
11.8	SOUTH	150	9	JN
16.7	SOUTH	150	3	JN
21.6	SOUTH	150	9	JN
42.7	SOUTH	150	2	JN

METRIC

WHOLE NUMBERS INDICATE MILLIMETRES
DECIMALIZED NUMBERS INDICATE METRES

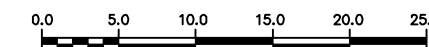

LOCATION APPROVED
UNDERGROUND STRUCTURES

SUPV. U/G STRUCTURES COMMITTEE DATE

NOTE:

LOCATION OF UNDERGROUND STRUCTURES AS SHOWN ARE BASED ON THE BEST INFORMATION AVAILABLE BUT NO GUARANTEE IS GIVEN THAT ALL EXISTING UTILITIES ARE SHOWN OR THAT THE GIVEN LOCATIONS ARE EXACT. CONFIRMATION OF EXISTENCE AND EXACT LOCATION OF ALL SERVICES MUST BE OBTAINED FROM THE INDIVIDUAL UTILITIES BEFORE PROCEEDING WITH CONSTRUCTION.

B.M. ELEV.			
CONSTRUCTION COMPLETION DATE: YYYY MM DD			
NO.	REVISIONS	DATE	BY

DESIGNED BY	SC	CHECKED BY	SC
DRAWN BY	CJH	APPROVED BY	KZ
SCALE:	1:500	RELEASED FOR CONSTRUCTION	SIGNED BY K.R. ZUREK
HORIZONTAL		DATE	2011 11 23
VERTICAL		DATE	2011 11 23

ENGINEER'S SEAL

ORIGINAL SIGNED BY
S.R.J. COURNOYER
NOV. 21, 2011

CONSULTANT DRAWING NUMBER



THE CITY OF WINNIPEG
WATER AND WASTE DEPARTMENT
ENGINEERING DIVISION

2011 SEWER RENEWALS
BY CIPP LINING

GOOD STREET

1ST MH S OF ST MARY AVENUE TO
2ND MH S OF ST MARY AVENUE

SHEET 30 OF 95

CITY DRAWING NUMBER

9647