
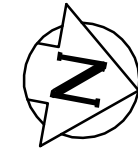


# HARGRAVE STREET

PARKING LOT

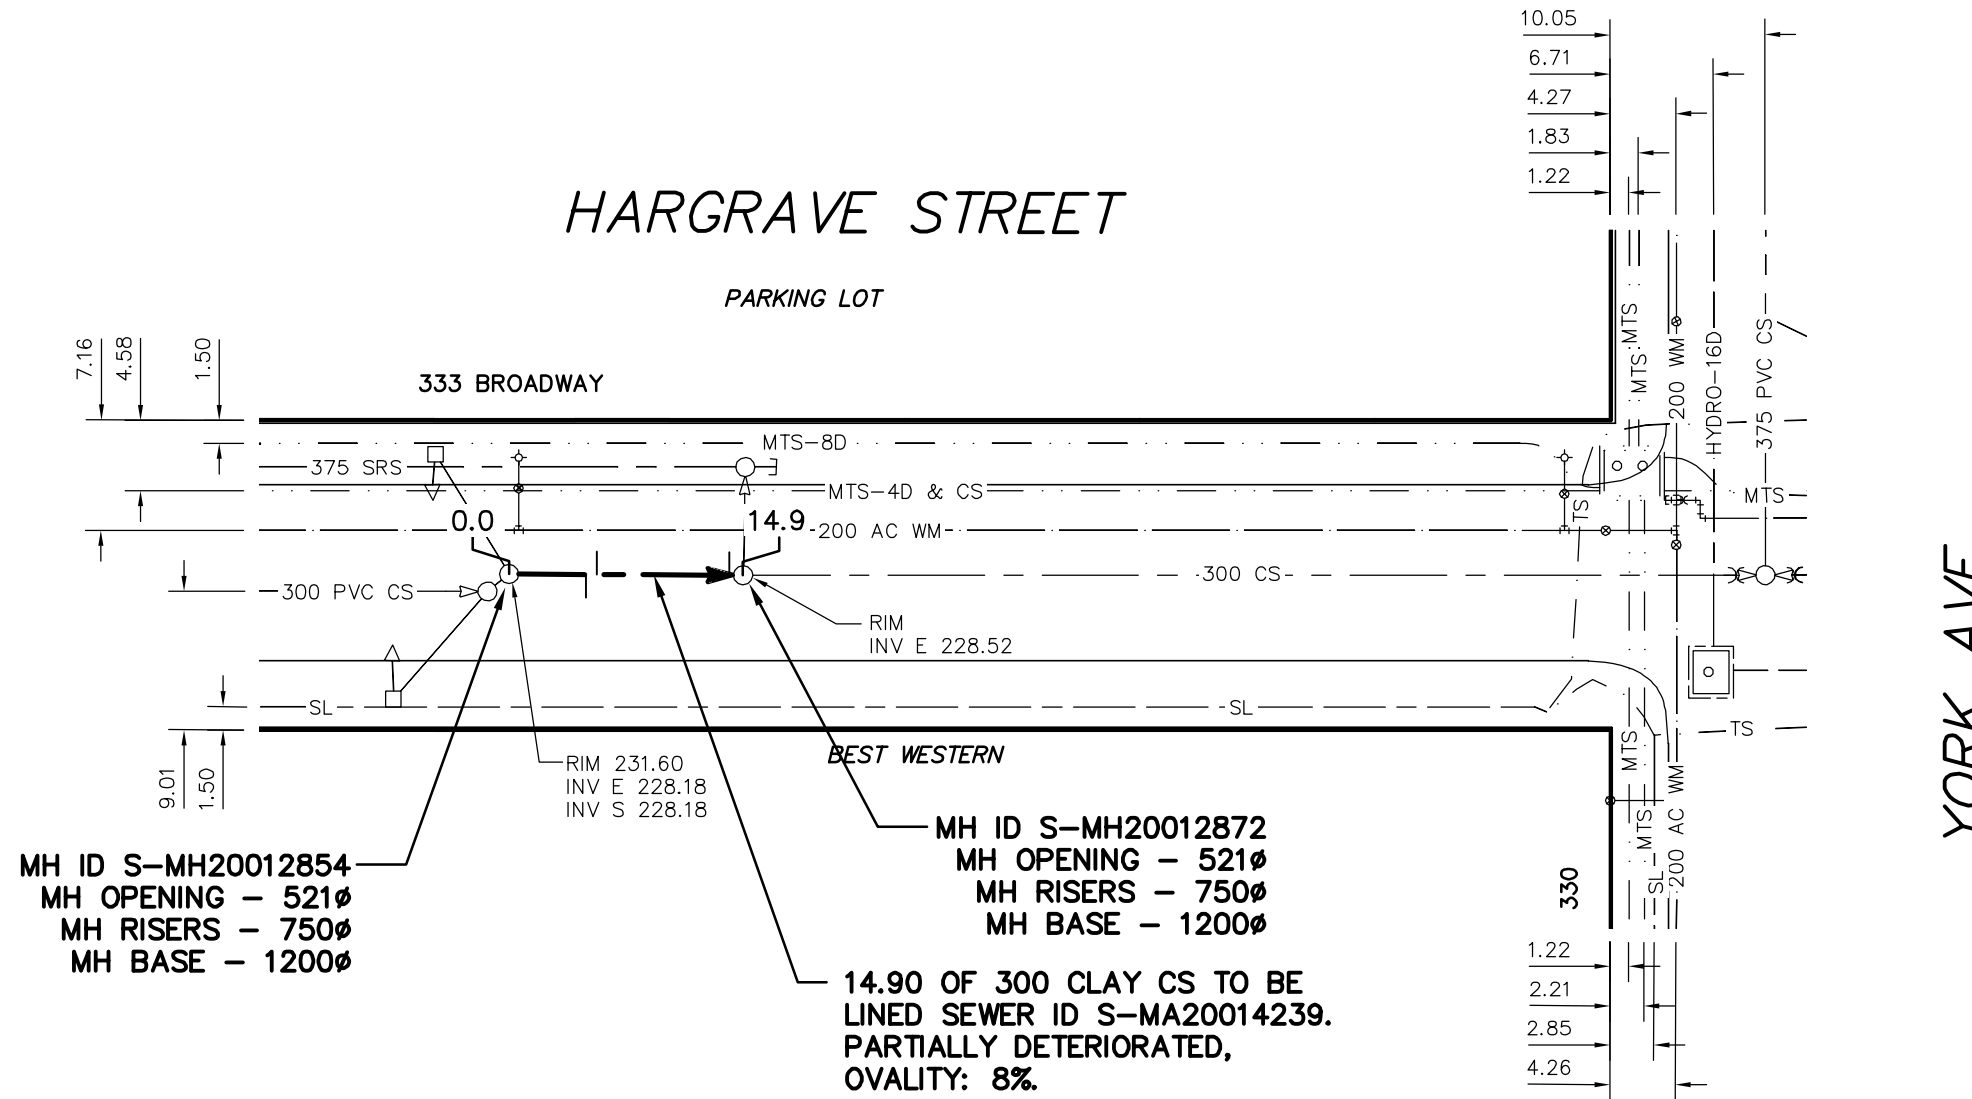

YORK AVE

### WARNING

IF POWER EQUIPMENT OR EXPLOSIVES ARE TO BE USED FOR EXCAVATION ON THIS PROJECT THE CONTRACTOR MUST:

- 1) NOTIFY THE GAS COMPANY OF THE PROPOSED LOCATION OF EXCAVATION.
- 2) TAKE PRECAUTION TO AVOID DAMAGE TO GAS COMPANY INSTALLATIONS.

SEE PROVINCIAL REGULATION 210/72 FOR DETAILS

### SEWER JUNCTION INFORMATION FROM SEWER VIDEO INSPECTION

#### SEWER ID S-MA20014239

DISTANCE FROM MH ID S-MH20012854

DISTANCE	DIRECTION	DIAMETER	CLOCK	CODE
5.0	NORTH	150	3	JX
5.7	NORTH	150	9	JX
14.3	NORTH	150	9	JX

### METRIC

WHOLE NUMBERS INDICATE MILLIMETRES  
DECIMALIZED NUMBERS INDICATE METRES



LOCATION APPROVED  
UNDERGROUND STRUCTURES

SUPV. U/G STRUCTURES COMMITTEE DATE

NOTE:

LOCATION OF UNDERGROUND STRUCTURES AS SHOWN ARE BASED ON THE BEST INFORMATION AVAILABLE BUT NO GUARANTEE IS GIVEN THAT ALL EXISTING UTILITIES ARE SHOWN OR THAT THE GIVEN LOCATIONS ARE EXACT. CONFIRMATION OF EXISTENCE AND EXACT LOCATION OF ALL SERVICES MUST BE OBTAINED FROM THE INDIVIDUAL UTILITIES BEFORE PROCEEDING WITH CONSTRUCTION.

B.M. ELEV.			
CONSTRUCTION COMPLETION DATE: YYYY MM DD			
NO.	REVISIONS	DATE	BY

DESIGNED BY	SC	CHECKED BY	SC
DRAWN BY	CJH	APPROVED BY	KZ
SCALE:	1:500	RELEASED FOR CONSTRUCTION	SIGNED BY K.R. ZUREK
HORIZONTAL		DATE	2011 11 23
VERTICAL		DATE	2011 11 23

ENGINEER'S SEAL

ORIGINAL SIGNED BY  
S.R.J. COURNOYER  
NOV. 21, 2011

CONSULTANT DRAWING NUMBER



**THE CITY OF WINNIPEG**  
WATER AND WASTE DEPARTMENT  
ENGINEERING DIVISION

2011 SEWER RENEWALS  
BY CIPP LINING  
**HARGRAVE STREET**  
2ND MH S OF YORK AVENUE TO  
1ST MH S OF YORK AVENUE

SHEET 33 OF 95

CITY DRAWING NUMBER

9650

PLOT DATE: 2011 11 23

BID OPPORTUNITY: 811-2011  
CONTRACT NUMBER: 19

FILE PATH: R:\DRAWINGS\SEWER\2011\_RENEWALS\2011 CIPP LININGS\CONTRACT 2\CIPP DRAWINGS\  
FILE NAME: 9650.dwg