


WELLINGTON  
AVE

HOME STREET

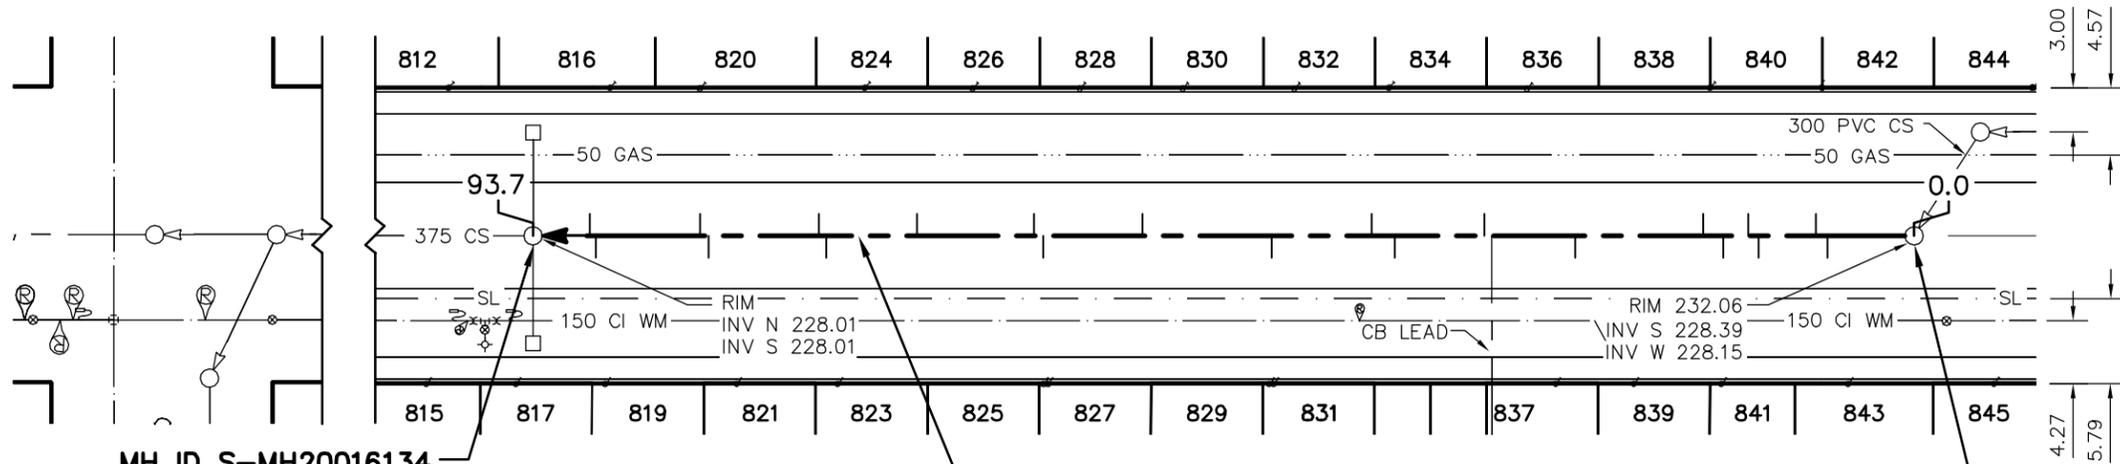

MH ID S-MH20016134  
MH OPENING - 521Ø  
MH RISERS - 750Ø  
MH BASE - 1200Ø

93.70 OF 375 CLAY CS TO BE  
LINED SEWER ID S-MA20018038.  
FULLY DETERIORATED,  
OVALITY: 10%.

MH ID S-MH20016186  
MH OPENING - 521Ø  
MH RISERS - 750Ø  
MH BASE - 1200Ø

SEWER JUNCTION INFORMATION FROM SEWER VIDEO INSPECTION				
SEWER ID S-MA20018038				
DISTANCE FROM MH ID S-MH20016186				
DISTANCE	DIRECTION	DIAMETER	CLOCK	CODE
5.9	EAST	150	10	JN
6.7	WEST	150	2	JN
10.6	EAST	150	10	CXI
11.3	WEST	150	3	CXI
13.0	EAST	150	11	CXI
14.4	WEST	150	2	CN
23.1	EAST	150	10	JX
28.8	EAST	150	10	JX
29.3	WEST	150	2	JX
35.4	EAST	150	10	JN
37.0	WEST	150	2	JN
43.8	EAST	150	10	JN
52.6	WEST	150	2	JN
59.4	EAST	150	10	JN
60.0	WEST	150	2	JN
68.0	WEST	150	2	JN
74.2	EAST	150	10	JN
74.7	WEST	150	2	JN
82.2	EAST	150	10	JN
82.8	WEST	150	2	JN
89.9	EAST	150	10	JN
90.3	WEST	150	2	JN

**WARNING**

IF POWER EQUIPMENT OR EXPLOSIVES ARE TO BE USED FOR EXCAVATION ON THIS PROJECT THE CONTRACTOR MUST:

- 1) NOTIFY THE GAS COMPANY OF THE PROPOSED LOCATION OF EXCAVATION.
- 2) TAKE PRECAUTION TO AVOID DAMAGE TO GAS COMPANY INSTALLATIONS.

SEE PROVINCIAL REGULATION 210/72 FOR DETAILS

**METRIC**

WHOLE NUMBERS INDICATE MILLIMETRES  
DECIMALIZED NUMBERS INDICATE METRES



LOCATION APPROVED  
UNDERGROUND STRUCTURES

SUPV. U/G STRUCTURES COMMITTEE DATE

NOTE:

LOCATION OF UNDERGROUND STRUCTURES AS SHOWN ARE BASED ON THE BEST INFORMATION AVAILABLE BUT NO GUARANTEE IS GIVEN THAT ALL EXISTING UTILITIES ARE SHOWN OR THAT THE GIVEN LOCATIONS ARE EXACT. CONFIRMATION OF EXISTENCE AND EXACT LOCATION OF ALL SERVICES MUST BE OBTAINED FROM THE INDIVIDUAL UTILITIES BEFORE PROCEEDING WITH CONSTRUCTION.

B.M.  
ELEV.

CONSTRUCTION COMPLETION DATE: YYYY MM DD

NO.	REVISIONS	DATE	BY

DESIGNED BY	SC	CHECKED BY	SC
DRAWN BY	RS	APPROVED BY	KZ
SCALE:		RELEASED FOR CONSTRUCTION	
HORIZONTAL	1:500	<b>SIGNED BY K.R. ZUREK</b>	
VERTICAL		DATE	2011 11 23
DATE	2011 11 23	DATE	2011 11 23

ENGINEER'S SEAL

ORIGINAL SIGNED BY  
S.R.J. COURNOYER  
NOV. 21, 2011

CONSULTANT DRAWING NUMBER



**THE CITY OF WINNIPEG**  
WATER AND WASTE DEPARTMENT  
ENGINEERING DIVISION

2011 SEWER RENEWALS  
BY CIPP LINING

**HOME STREET**

3RD MH N OF WELLINGTON AVENUE TO  
2ND MH N OF WELLINGTON AVENUE

SHEET 35 OF 95

CITY DRAWING NUMBER

9652

PLOT DATE: 2011 11 23

BID OPPORTUNITY: 811-2011  
CONTRACT NUMBER: 19

FILE PATH: R:\DRAWINGS\SEWER\2011\_RENEWALS\2011 CIPP LININGS\CONTRACT 2\CIPP DRAWINGS\  
FILE NAME: 9652.dwg