
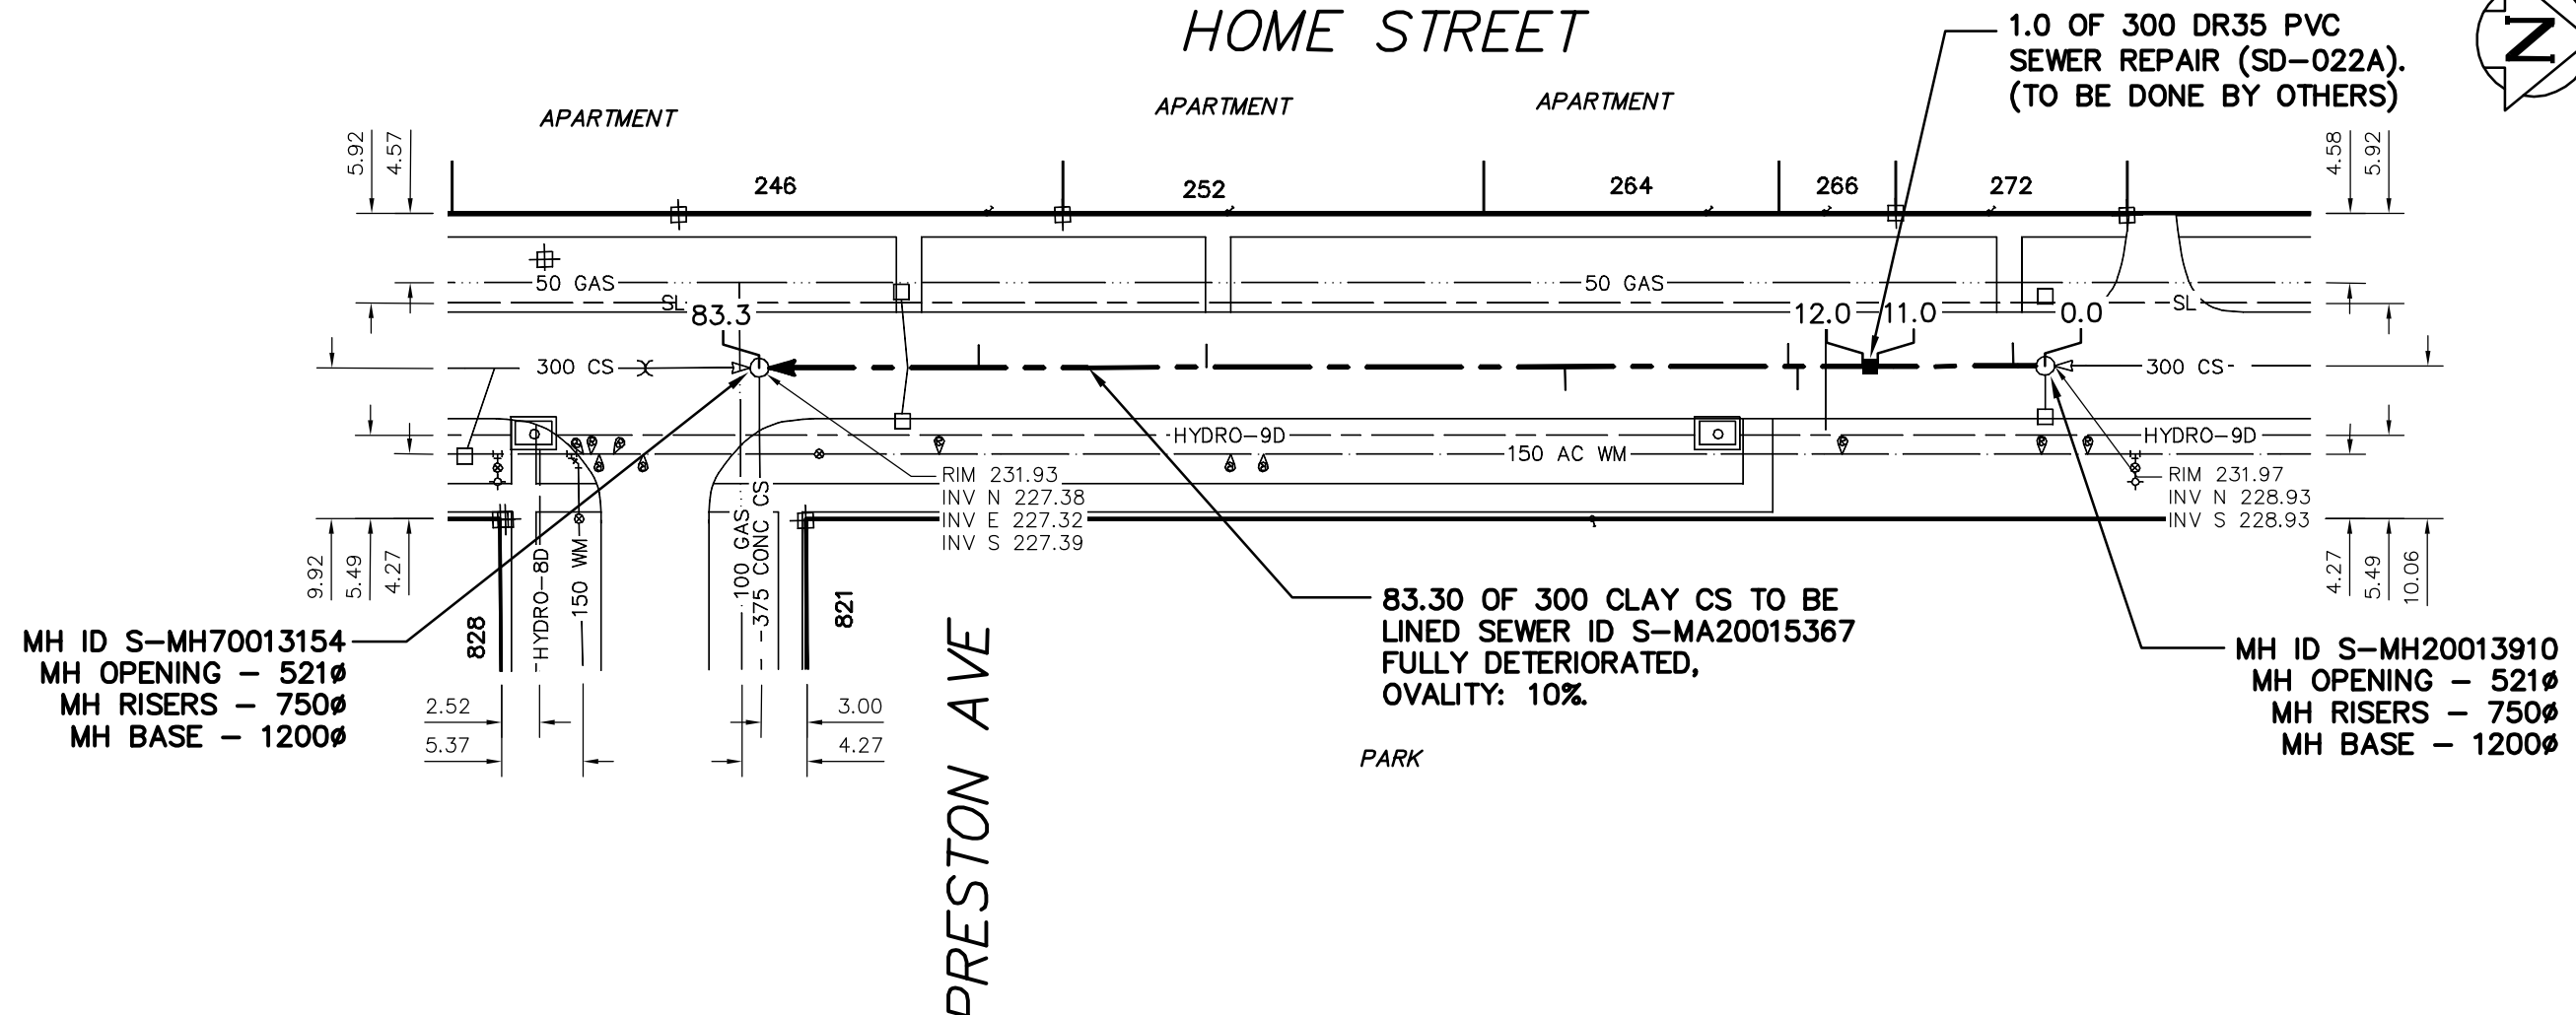


HOME STREET

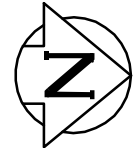

MH ID S-MH70013154
 MH OPENING - 521Ø
 MH RISERS - 750Ø
 MH BASE - 1200Ø

83.30 OF 300 CLAY CS TO BE LINED SEWER ID S-MA20015367 FULLY DETERIORATED, OVALITY: 10%.

MH ID S-MH20013910
 MH OPENING - 521Ø
 MH RISERS - 750Ø
 MH BASE - 1200Ø

PRESTON AVE

PARK

WARNING

IF POWER EQUIPMENT OR EXPLOSIVES ARE TO BE USED FOR EXCAVATION ON THIS PROJECT THE CONTRACTOR MUST:

- 1) NOTIFY THE GAS COMPANY OF THE PROPOSED LOCATION OF EXCAVATION.
- 2) TAKE PRECAUTION TO AVOID DAMAGE TO GAS COMPANY INSTALLATIONS.

SEE PROVINCIAL REGULATION 210/72 FOR DETAILS

SEWER JUNCTION INFORMATION FROM SEWER VIDEO INSPECTION SEWER ID S-MA20015367				
DISTANCE FROM MH ID S-MH20013910				
DISTANCE	DIRECTION	DIAMETER	CLOCK	CODE
2.1	SOUTH	150	2	CNI
16.3	SOUTH	150	11	CX
16.9	SOUTH	150	2	JN
31.6	SOUTH	150	10	CXI
55.2	SOUTH	100	3	JN
70.2	SOUTH	150	2	CNI
74.9	SOUTH	300	12	JN

METRIC

WHOLE NUMBERS INDICATE MILLIMETRES
 DECIMALIZED NUMBERS INDICATE METRES



LOCATION APPROVED
 UNDERGROUND STRUCTURES

SUPV. U/G STRUCTURES COMMITTEE DATE

NOTE:
 LOCATION OF UNDERGROUND STRUCTURES AS SHOWN ARE BASED ON THE BEST INFORMATION AVAILABLE BUT NO GUARANTEE IS GIVEN THAT ALL EXISTING UTILITIES ARE SHOWN OR THAT THE GIVEN LOCATIONS ARE EXACT. CONFIRMATION OF EXISTENCE AND EXACT LOCATION OF ALL SERVICES MUST BE OBTAINED FROM THE INDIVIDUAL UTILITIES BEFORE PROCEEDING WITH CONSTRUCTION.

B.M. ELEV.	
CONSTRUCTION COMPLETION DATE: YYYY MM DD	
NO.	REVISIONS
	DATE
	BY

DESIGNED BY	SC	CHECKED BY	SC
DRAWN BY	CJH	APPROVED BY	KZ
SCALE:		RELEASED FOR CONSTRUCTION	
HORIZONTAL	1:500	SIGNED BY K.R. ZUREK	
VERTICAL		DATE	2011 11 23
DATE	2011 11 23	DATE	2011 11 23

ENGINEER'S SEAL
 ORIGINAL SIGNED BY
S.R.J. COURNOYER
 NOV. 21, 2011
 CONSULTANT DRAWING NUMBER



THE CITY OF WINNIPEG
 WATER AND WASTE DEPARTMENT
 ENGINEERING DIVISION

2011 SEWER RENEWALS
 BY CIPP LINING
HOME STREET
 1ST MH N OF PRESTON AVENUE TO
 MH AT PRESTON AVENUE

SHEET **36** OF **95**
 CITY DRAWING NUMBER
9653

PLOT DATE: 2011 11 23

BID OPPORTUNITY: 811-2011
 CONTRACT NUMBER: 19

FILE PATH: R:\DRAWINGS\SEWER\2011_RENEWALS\2011_CIPP LININGS\CONTRACT 2\CIPP DRAWINGS\
 FILE NAME: 9653.dwg