


# LORNE STREET

BEACONSFIELD AVE

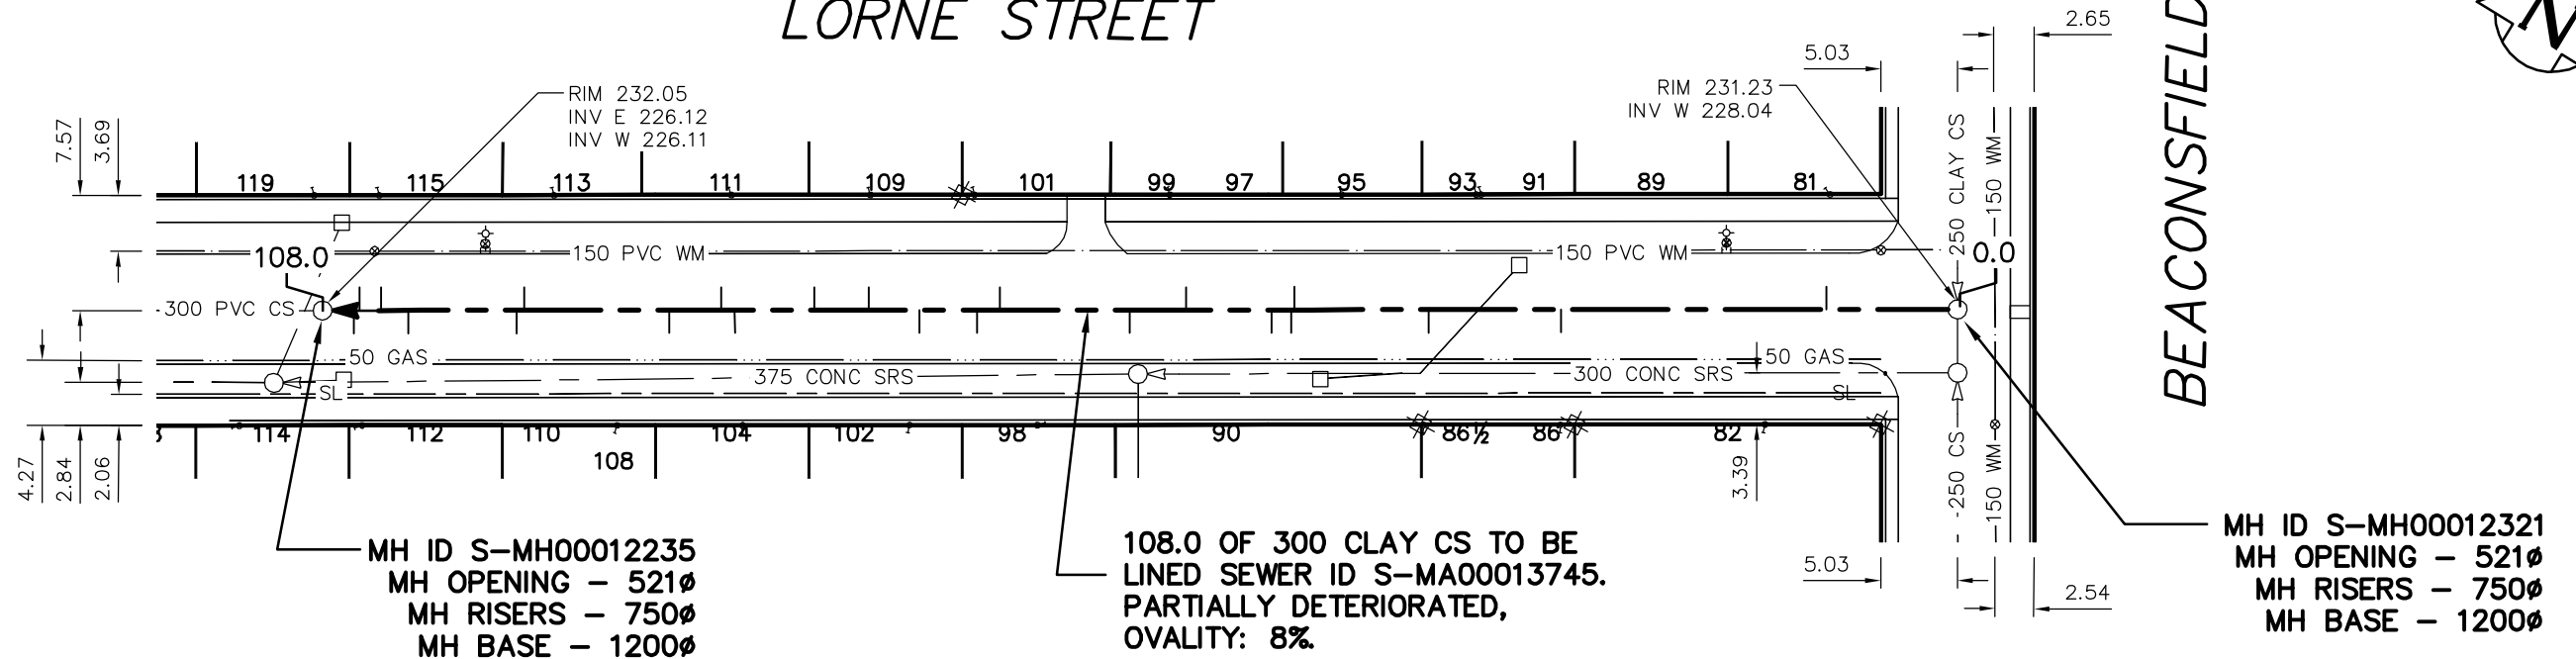

MH ID S-MH00012235  
 MH OPENING - 521Ø  
 MH RISERS - 750Ø  
 MH BASE - 1200Ø

108.0 OF 300 CLAY CS TO BE  
 LINED SEWER ID S-MA00013745.  
 PARTIALLY DETERIORATED,  
 OVALITY: 8%.

MH ID S-MH00012321  
 MH OPENING - 521Ø  
 MH RISERS - 750Ø  
 MH BASE - 1200Ø

SEWER JUNCTION INFORMATION FROM SEWER VIDEO INSPECTION SEWER ID S-MA00013745				
DISTANCE FROM MH ID S-MH00012321				
DISTANCE	DIRECTION	DIAMETER	CLOCK	CODE
8.6	NORTH	100	1	CN
26.0	SOUTH	150	10	CXI
34.7	SOUTH	150	10	JX
43.5	NORTH	150	2	JN
43.7	SOUTH	150	10	CNI
45.0	SOUTH	150	11	CNI
50.6	NORTH	150	2	JX
54.3	NORTH	150	2	JN
54.3	SOUTH	150	10	CN
62.8	NORTH	150	2	JN

SEWER JUNCTION INFORMATION FROM SEWER VIDEO INSPECTION SEWER ID S-MA00013745				
DISTANCE FROM MH ID S-MH00012321				
DISTANCE	DIRECTION	DIAMETER	CLOCK	CODE
64.3	SOUTH	150	10	JX
68.1	SOUTH	100	11	CNI
71.4	NORTH	100	1	CN
75.0	NORTH	150	2	JN
80.2	SOUTH	150	11	CNI
81.1	NORTH	150	2	CN
84.5	SOUTH	150	10	CNI
94.0	NORTH	150	2	JX
94.5	SOUTH	150	10	JX
101.6	SOUTH	150	10	CN
103.4	NORTH	100	2	CXI
104.6	NORTH	150	3	JN
105.2	SOUTH	150	10	JN

### WARNING

IF POWER EQUIPMENT OR EXPLOSIVES ARE TO BE USED FOR EXCAVATION ON THIS PROJECT THE CONTRACTOR MUST:

- 1) NOTIFY THE GAS COMPANY OF THE PROPOSED LOCATION OF EXCAVATION.
- 2) TAKE PRECAUTION TO AVOID DAMAGE TO GAS COMPANY INSTALLATIONS.

SEE PROVINCIAL REGULATION 210/72 FOR DETAILS

**METRIC**  
 WHOLE NUMBERS INDICATE MILLIMETRES  
 DECIMALIZED NUMBERS INDICATE METRES



LOCATION APPROVED UNDERGROUND STRUCTURES  SUPV. U/G STRUCTURES COMMITTEE _____ DATE _____  NOTE: LOCATION OF UNDERGROUND STRUCTURES AS SHOWN ARE BASED ON THE BEST INFORMATION AVAILABLE BUT NO GUARANTEE IS GIVEN THAT ALL EXISTING UTILITIES ARE SHOWN OR THAT THE GIVEN LOCATIONS ARE EXACT. CONFIRMATION OF EXISTENCE AND EXACT LOCATION OF ALL SERVICES MUST BE OBTAINED FROM THE INDIVIDUAL UTILITIES BEFORE PROCEEDING WITH CONSTRUCTION.	B.M. ELEV. _____ CONSTRUCTION COMPLETION DATE: YYYY MM DD _____	DESIGNED BY: SC CHECKED BY: SC  DRAWN BY: RS APPROVED BY: KZ  SCALE: HORIZONTAL 1:500 VERTICAL _____ RELEASED FOR CONSTRUCTION <b>SIGNED BY K.R. ZUREK</b>	ENGINEER'S SEAL  ORIGINAL SIGNED BY <b>S.R.J. COURNOYER</b> NOV. 21, 2011  CONSULTANT DRAWING NUMBER _____	<p><b>THE CITY OF WINNIPEG</b>                  WATER AND WASTE DEPARTMENT                  ENGINEERING DIVISION</p> <p>2011 SEWER RENEWALS                  BY CIPP LINING  <b>LORNE AVENUE</b>                  MH AT BEACONSFIELD STREET TO                  1ST MH W OF BEACONSFIELD STREET</p>	SHEET <b>49</b> OF <b>95</b> CITY DRAWING NUMBER <b>9666</b>
NO. _____ REVISIONS _____ DATE _____ BY _____		DATE <b>2011 11 23</b> PLOT DATE: 2011 11 23	DATE <b>2011 11 23</b>	BID OPPORTUNITY: 811-2011 CONTRACT NUMBER: 19 FILE PATH: R:\DRAWINGS\SEWER\2011_RENEWALS\2011 CIPP LININGS\CONTRACT 2\CIPP DRAWINGS\ FILE NAME: 9666.dwg	