
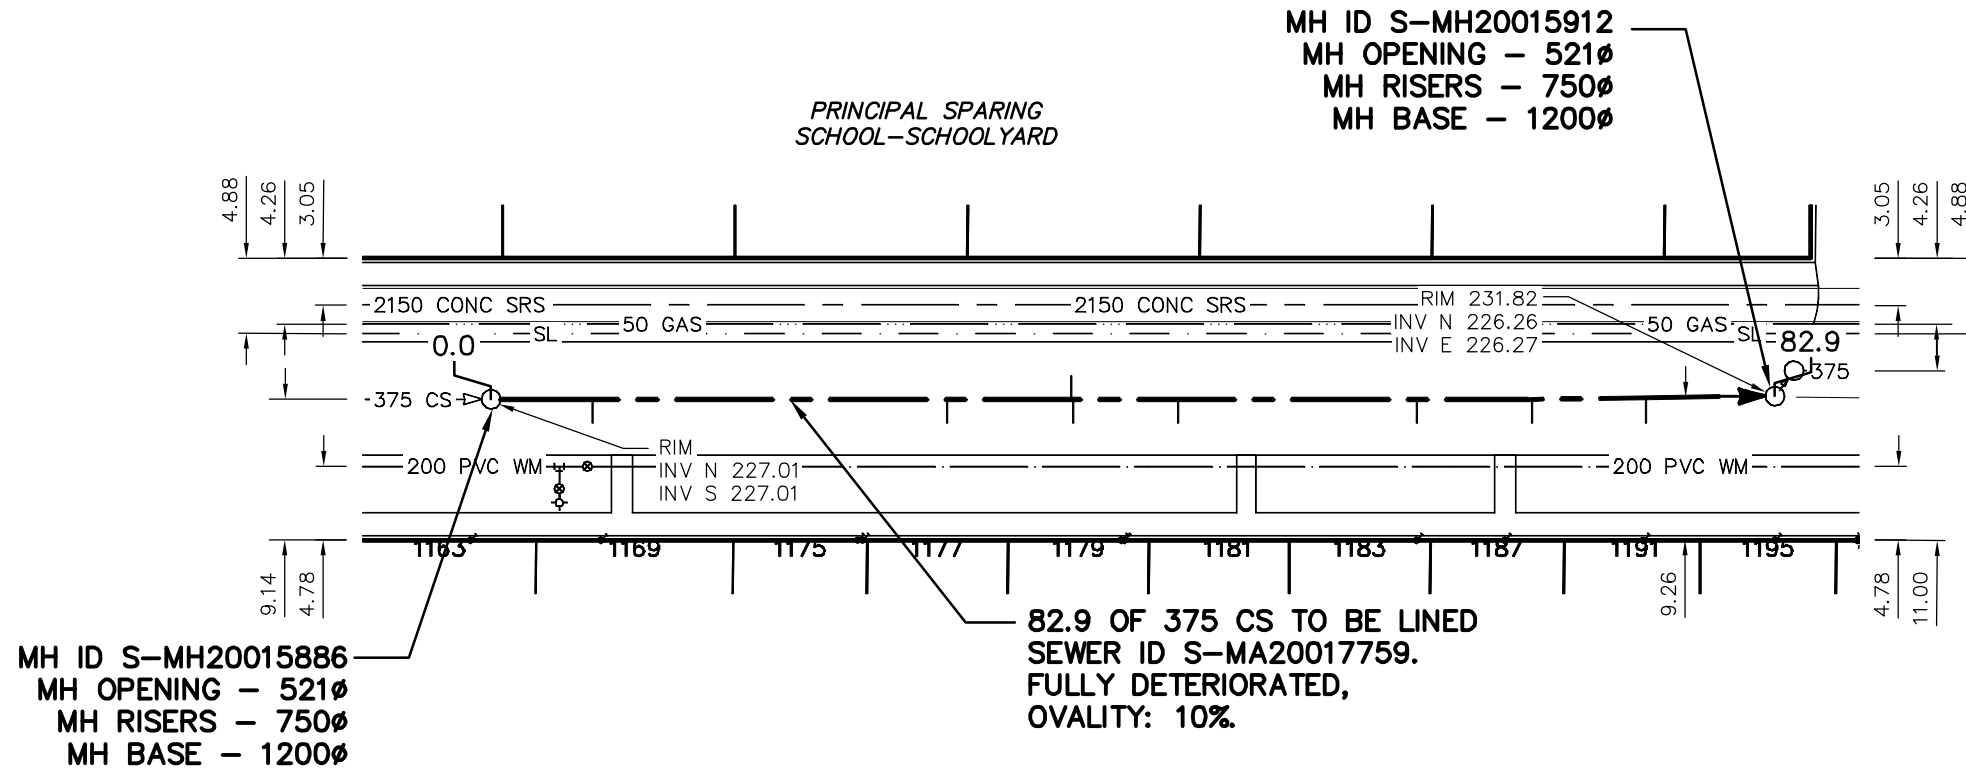


# SHERBURN STREET

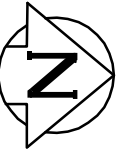

SEWER JUNCTION INFORMATION FROM SEWER VIDEO INSPECTION  
SEWER ID S-MA20017759

DISTANCE FROM MH ID S-MH20015886

DISTANCE	DIRECTION	DIAMETER	CLOCK	CODE
6.6	EAST	150	1	CN
29.6	EAST	150	2	JN
37.7	WEST	150	10	JX
37.8	EAST	150	1	CXI
44.6	EAST	150	2	JX
60.1	EAST	150	2	JN
67.6	EAST	150	1	JX
75.0	EAST	150	1	JN

**WARNING**

IF POWER EQUIPMENT OR EXPLOSIVES ARE TO BE USED FOR EXCAVATION ON THIS PROJECT THE CONTRACTOR MUST:

- 1) NOTIFY THE GAS COMPANY OF THE PROPOSED LOCATION OF EXCAVATION.
- 2) TAKE PRECAUTION TO AVOID DAMAGE TO GAS COMPANY INSTALLATIONS.

SEE PROVINCIAL REGULATION 210/72 FOR DETAILS

**METRIC**  
WHOLE NUMBERS INDICATE MILLIMETRES  
DECIMALIZED NUMBERS INDICATE METRES

**LOCATION APPROVED**  
UNDERGROUND STRUCTURES

SUPV. U/G STRUCTURES COMMITTEE \_\_\_\_\_ DATE \_\_\_\_\_

NOTE:  
LOCATION OF UNDERGROUND STRUCTURES AS SHOWN ARE BASED ON THE BEST INFORMATION AVAILABLE BUT NO GUARANTEE IS GIVEN THAT ALL EXISTING UTILITIES ARE SHOWN OR THAT THE GIVEN LOCATIONS ARE EXACT. CONFIRMATION OF EXISTENCE AND EXACT LOCATION OF ALL SERVICES MUST BE OBTAINED FROM THE INDIVIDUAL UTILITIES BEFORE PROCEEDING WITH CONSTRUCTION.

NO.	REVISIONS	DATE	BY

DESIGNED BY	SC	CHECKED BY	SC
DRAWN BY	RS	APPROVED BY	KZ
SCALE:	1:500	RELEASED FOR CONSTRUCTION	<b>SIGNED BY K.R. ZUREK</b>
HORIZONTAL		DATE	2011 11 23
VERTICAL		DATE	2011 11 23

ENGINEER'S SEAL

**ORIGINAL SIGNED BY**  
**S.R.J. COURNOYER**  
NOV. 21, 2011

CONSULTANT DRAWING NUMBER \_\_\_\_\_

**THE CITY OF WINNIPEG**  
WATER AND WASTE DEPARTMENT  
ENGINEERING DIVISION

**2011 SEWER RENEWALS**  
BY CIPP LINING  
**SHERBURN STREET**  
1ST MH N GRUNDY AVENUE TO  
1ST MH S NOTRE DAME AVENUE

SHEET **70** OF **95**  
CITY DRAWING NUMBER  
**9688**