


SIMCOE STREET



TO BE LINED
(SEE DWG 9691)

TO BE LINED
(SEE DWG 9693)

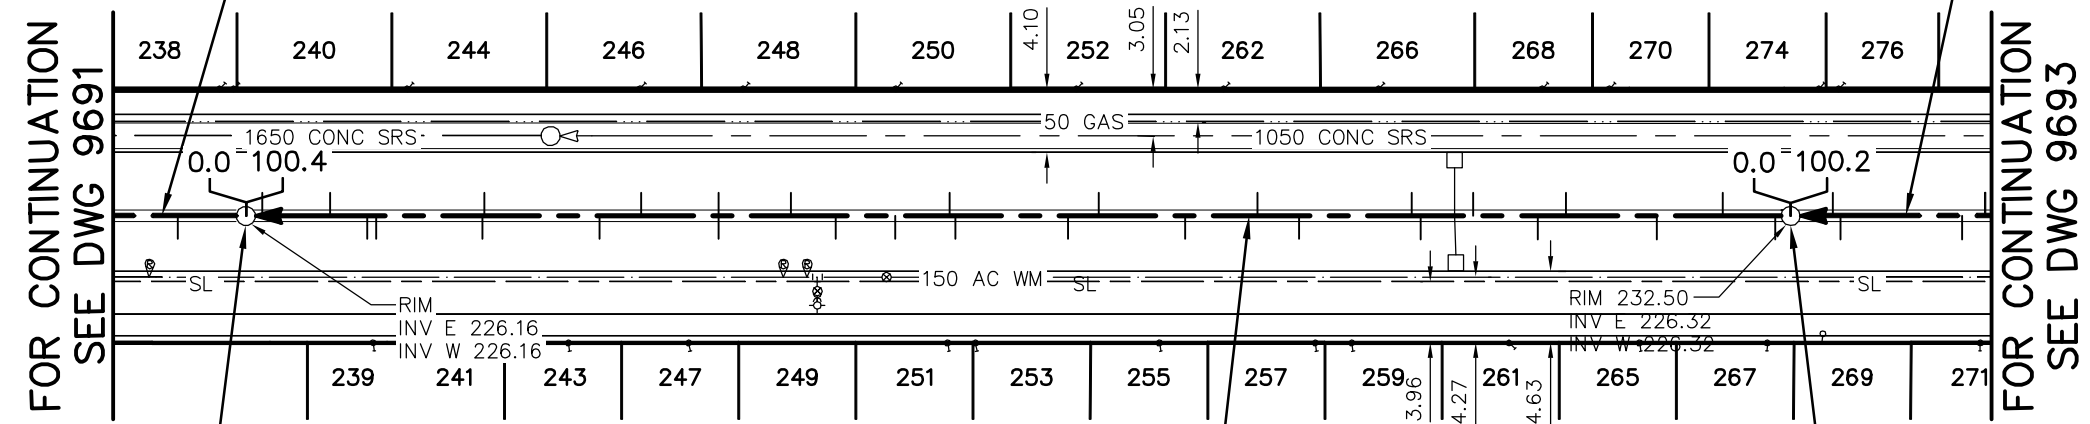

MH ID S-MH20013983
MH OPENING - 521Ø
MH RISERS - 750Ø
MH BASE - 1200Ø

100.40 OF 750 CONC WWS TO BE
LINED SEWER ID S-MA20015503
FULLY DETERIORATED,
OVAILIY: 3%

MH ID S-MH20013984
MH OPENING - 521Ø
MH RISERS - 750Ø
MH BASE - 1200Ø

SEWER JUNCTION INFORMATION FROM SEWER VIDEO INSPECTION SEWER ID S-MA20015503				
DISTANCE FROM MH ID S-MH20013984				
DISTANCE	DIRECTION	DIAMETER	CLOCK	CODE
1.0	SOUTH	150	11	CN
4.4	SOUTH	150	1	CN
8.7	SOUTH	150	11	CN
14.6	SOUTH	150	1	CN
16.4	SOUTH	150	11	CN
20.6	SOUTH	150	1	CN
21.8	SOUTH	150	11	CN
21.8	SOUTH	150	1	CN
24.0	SOUTH	150	11	CN
24.6	SOUTH	150	1	CN
31.9	SOUTH	150	11	CN
34.6	SOUTH	150	1	CN
39.3	SOUTH	150	11	CN
44.9	SOUTH	150	1	CN
46.9	SOUTH	150	11	CN

SEWER JUNCTION INFORMATION FROM SEWER VIDEO INSPECTION SEWER ID S-MA20015503				
DISTANCE FROM MH ID S-MH20013984				
DISTANCE	DIRECTION	DIAMETER	CLOCK	CODE
54.2	SOUTH	150	11	CN
54.6	SOUTH	150	1	CN
58.1	SOUTH	150	11	CN
62.0	SOUTH	150	11	CN
64.9	SOUTH	150	1	CN
69.6	SOUTH	150	11	CN
69.6	SOUTH	150	1	CN
74.6	SOUTH	150	1	CN
77.3	SOUTH	150	11	CN
84.8	SOUTH	150	1	CN
84.9	SOUTH	150	11	CN
91.8	SOUTH	150	10	CN
92.4	SOUTH	150	11	CN
94.8	SOUTH	150	1	CN
99.2	SOUTH	150	1	CN


WARNING

IF POWER EQUIPMENT OR EXPLOSIVES ARE TO BE USED FOR EXCAVATION ON THIS PROJECT THE CONTRACTOR MUST:

- 1) NOTIFY THE GAS COMPANY OF THE PROPOSED LOCATION OF EXCAVATION.
- 2) TAKE PRECAUTION TO AVOID DAMAGE TO GAS COMPANY INSTALLATIONS.

SEE PROVINCIAL REGULATION 210/72 FOR DETAILS

METRIC
WHOLE NUMBERS INDICATE MILLIMETRES
DECIMALIZED NUMBERS INDICATE METRES

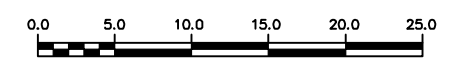

<p>LOCATION APPROVED UNDERGROUND STRUCTURES</p> <p>SUPV. U/G STRUCTURES COMMITTEE _____ DATE _____</p> <p>NOTE: LOCATION OF UNDERGROUND STRUCTURES AS SHOWN ARE BASED ON THE BEST INFORMATION AVAILABLE BUT NO GUARANTEE IS GIVEN THAT ALL EXISTING UTILITIES ARE SHOWN OR THAT THE GIVEN LOCATIONS ARE EXACT. CONFIRMATION OF EXISTENCE AND EXACT LOCATION OF ALL SERVICES MUST BE OBTAINED FROM THE INDIVIDUAL UTILITIES BEFORE PROCEEDING WITH CONSTRUCTION.</p>	<p>B.M. ELEV. _____</p> <p>CONSTRUCTION COMPLETION DATE: YYYY MM DD _____</p>	<table border="1" style="width: 100%; border-collapse: collapse;"> <tr> <td>DESIGNED BY</td> <td>SC</td> <td>CHECKED BY</td> <td>SC</td> </tr> <tr> <td>DRAWN BY</td> <td>CJH</td> <td>APPROVED BY</td> <td>KZ</td> </tr> <tr> <td>SCALE:</td> <td rowspan="2" style="text-align: center;">1:500</td> <td>RELEASED FOR CONSTRUCTION</td> <td rowspan="2" style="text-align: center;">SIGNED BY K.R. ZUREK</td> </tr> <tr> <td>HORIZONTAL</td> <td>DATE</td> <td>2011 11 23</td> </tr> <tr> <td>VERTICAL</td> <td>DATE</td> <td>2011 11 23</td> <td></td> </tr> </table> <p>PLOT DATE: 2011 11 24</p>	DESIGNED BY	SC	CHECKED BY	SC	DRAWN BY	CJH	APPROVED BY	KZ	SCALE:	1:500	RELEASED FOR CONSTRUCTION	SIGNED BY K.R. ZUREK	HORIZONTAL	DATE	2011 11 23	VERTICAL	DATE	2011 11 23		<p>ENGINEER'S SEAL</p> <p>ORIGINAL SIGNED BY S.R.J. COURNOYER NOV. 21, 2011</p> <p>CONSULTANT DRAWING NUMBER _____</p>	<p>THE CITY OF WINNIPEG WATER AND WASTE DEPARTMENT ENGINEERING DIVISION</p> <p>2011 SEWER RENEWALS BY CIPP LINING SIMCOE STREET 2ND MH N OF PORTAGE AVENUE TO 1ST MH N OF PORTAGE AVENUE</p>	<p>SHEET 74 OF 95</p> <p>CITY DRAWING NUMBER</p> <p style="font-size: 24pt;">9692</p>
DESIGNED BY	SC	CHECKED BY	SC																					
DRAWN BY	CJH	APPROVED BY	KZ																					
SCALE:	1:500	RELEASED FOR CONSTRUCTION	SIGNED BY K.R. ZUREK																					
HORIZONTAL		DATE		2011 11 23																				
VERTICAL	DATE	2011 11 23																						