



SIMCOE STREET

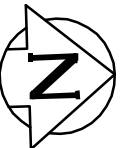

TO BE LINED
(SEE DWG 9696)

TO BE LINED
(SEE DWG 9698)

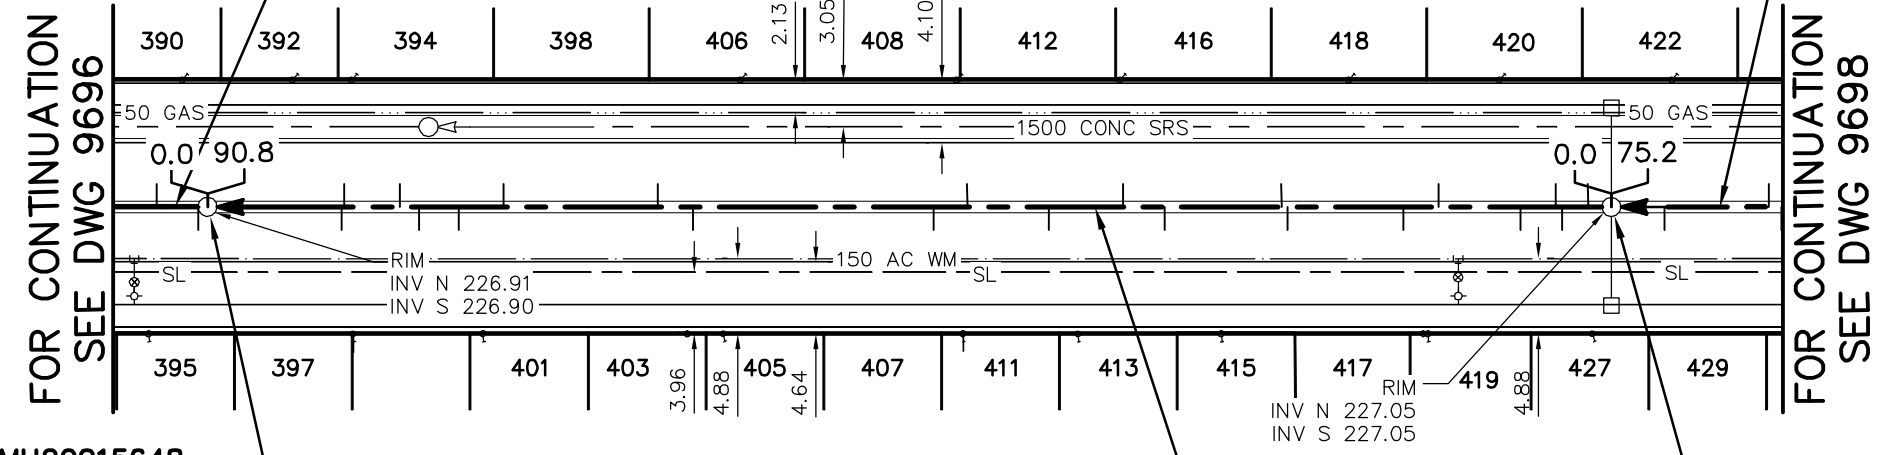

MH ID S-MH20015648
MH OPENING - 521Ø
MH RISERS - 750Ø
MH BASE - 1200Ø

90.80 OF 750 CONC WWS TO BE
LINED SEWER ID S-MA20017439.
FULLY DETERIORATED,
OVALITY: 3%.

MH ID S-MH20015673
MH OPENING - 521Ø
MH RISERS - 750Ø
MH BASE - 1200Ø

SEWER JUNCTION INFORMATION FROM SEWER VIDEO INSPECTION SEWER ID S-MA20017439				
DISTANCE FROM MH ID S-MH20015673				
DISTANCE	DIRECTION	DIAMETER	CLOCK	CODE
1.5	SOUTH	100	1	CN
3.2	SOUTH	150	12	CN
3.6	SOUTH	150	12	CN
5.9	SOUTH	100	11	CN
11.2	SOUTH	100	1	CN
13.5	SOUTH	100	11	CN
21.0	SOUTH	100	11	CN
21.4	SOUTH	100	1	CN
29.0	SOUTH	100	11	CN
31.7	SOUTH	100	1	CN
36.5	SOUTH	100	11	CN
41.8	SOUTH	100	1	CN
44.0	SOUTH	100	11	CN
59.6	SOUTH	100	11	CN
61.9	SOUTH	100	1	CN
71.9	SOUTH	100	1	CN
74.8	SOUTH	100	11	CN
77.4	SOUTH	150	12	CN


SEWER JUNCTION INFORMATION FROM SEWER VIDEO INSPECTION SEWER ID S-MA20017439				
DISTANCE FROM MH ID S-MH20015648				
DISTANCE	DIRECTION	DIAMETER	CLOCK	CODE
8.7	NORTH	100	1	CN
8.9	NORTH	100	11	CN
12.5	NORTH	100	12	CN

WARNING

IF POWER EQUIPMENT OR EXPLOSIVES ARE TO BE USED FOR EXCAVATION ON THIS PROJECT THE CONTRACTOR MUST:

- 1) NOTIFY THE GAS COMPANY OF THE PROPOSED LOCATION OF EXCAVATION.
- 2) TAKE PRECAUTION TO AVOID DAMAGE TO GAS COMPANY INSTALLATIONS.

SEE PROVINCIAL REGULATION 210/72 FOR DETAILS

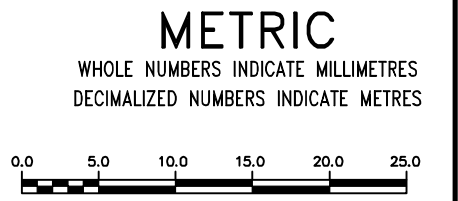

LOCATION APPROVED UNDERGROUND STRUCTURES SUPV. U/G STRUCTURES COMMITTEE _____ DATE _____ NOTE: LOCATION OF UNDERGROUND STRUCTURES AS SHOWN ARE BASED ON THE BEST INFORMATION AVAILABLE BUT NO GUARANTEE IS GIVEN THAT ALL EXISTING UTILITIES ARE SHOWN OR THAT THE GIVEN LOCATIONS ARE EXACT. CONFIRMATION OF EXISTENCE AND EXACT LOCATION OF ALL SERVICES MUST BE OBTAINED FROM THE INDIVIDUAL UTILITIES BEFORE PROCEEDING WITH CONSTRUCTION.	B.M. ELEV. _____ CONSTRUCTION COMPLETION DATE: YYYY MM DD _____	DESIGNED BY: SC CHECKED BY: SC DRAWN BY: CJH APPROVED BY: KZ SCALE: HORIZONTAL 1:500 VERTICAL _____ RELEASED FOR CONSTRUCTION SIGNED BY K.R. ZUREK DATE: 2011 11 23	ENGINEER'S SEAL ORIGINAL SIGNED BY S.R.J. COURNOYER NOV. 21, 2011 CONSULTANT DRAWING NUMBER _____	<p>THE CITY OF WINNIPEG WATER AND WASTE DEPARTMENT ENGINEERING DIVISION</p> <p>2011 SEWER RENEWALS BY CIPP LINING SIMCOE STREET 3RD MH N OF ST MATTHEWS AVENUE TO 2ND MH N OF ST MATTHEWS AVENUE</p>	SHEET 79 OF 95 CITY DRAWING NUMBER 9697
NO. _____ REVISIONS _____ DATE _____ BY _____		DATE: 2011 11 23 PLOT DATE: 2011 11 24	DATE: 2011 11 23	BID OPPORTUNITY: 811-2011 CONTRACT NUMBER: 19 FILE PATH: R:\DRAWINGS\SEWER\2011_RENEWALS\2011_CIPP_LININGS\CONTRACT 2\CIPP DRAWINGS\ FILE NAME: 9691-9698.dwg	