

SPENCE STREET

BROADWAY AVE

MH ID S-MH20013253
 MH OPENING - 521Ø
 MH RISERS - 750Ø
 MH BASE - 1200Ø


78.3 OF 375 CS TO BE LINED
 SEWER ID S-MA20014675.
 PARTIALLY DETERIORATED,
 OVALITY: 5%.

EDWARD
 CARRIERE

MH ID S-MH20013326
 MH OPENING - 521Ø
 MH RISERS - 750Ø
 MH BASE - 1200Ø

TO BE LINED
 (SEE DWG 9702)

FOR CONTINUATION
 SEE DWG 9702

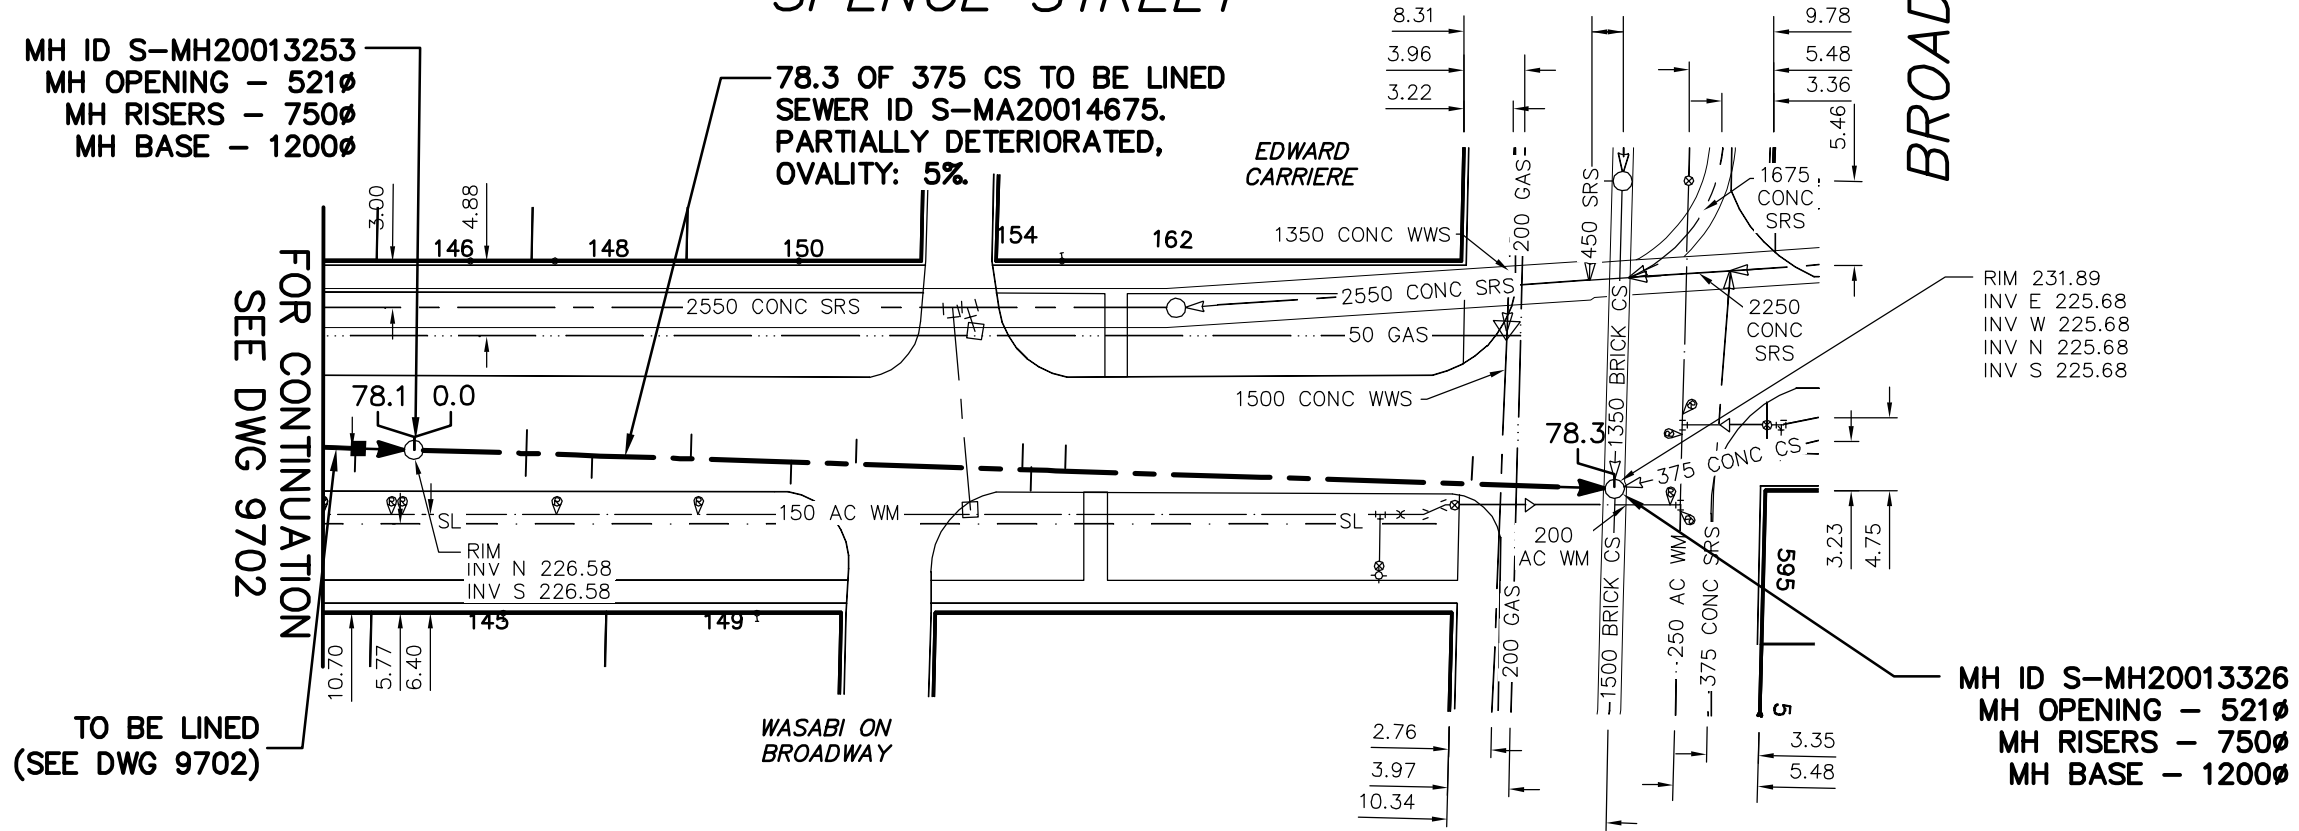


SEWER JUNCTION INFORMATION FROM SEWER VIDEO INSPECTION				
SEWER ID S-MA20014675				
DISTANCE FROM MH ID S-MH20013253				
DISTANCE	DIRECTION	DIAMETER	CLOCK	CODE
7.3	TOP	150	12	CXI
11.6	EAST	150	2	CN
18.0	WEST	150	10	JX
24.5	EAST	150	1	CXI
28.7	WEST	150	10	JN
39.5	WEST	150	10	JN
40.1	EAST	150	2	JX
42.3	WEST	150	9	JN
68.7	WEST	150	11	CN

WARNING

IF POWER EQUIPMENT OR EXPLOSIVES ARE TO BE USED FOR EXCAVATION ON THIS PROJECT THE CONTRACTOR MUST:

- 1) NOTIFY THE GAS COMPANY OF THE PROPOSED LOCATION OF EXCAVATION.
- 2) TAKE PRECAUTION TO AVOID DAMAGE TO GAS COMPANY INSTALLATIONS.

SEE PROVINCIAL REGULATION 210/72 FOR DETAILS

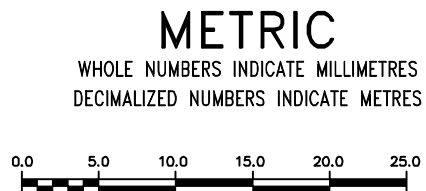

<p>LOCATION APPROVED UNDERGROUND STRUCTURES</p> <p>SUPV. U/G STRUCTURES COMMITTEE _____ DATE _____</p> <p>NOTE: LOCATION OF UNDERGROUND STRUCTURES AS SHOWN ARE BASED ON THE BEST INFORMATION AVAILABLE BUT NO GUARANTEE IS GIVEN THAT ALL EXISTING UTILITIES ARE SHOWN OR THAT THE GIVEN LOCATIONS ARE EXACT. CONFIRMATION OF EXISTENCE AND EXACT LOCATION OF ALL SERVICES MUST BE OBTAINED FROM THE INDIVIDUAL UTILITIES BEFORE PROCEEDING WITH CONSTRUCTION.</p>	<p>B.M. ELEV. _____</p> <p>CONSTRUCTION COMPLETION DATE: YYYY MM DD _____</p>	<table border="1" style="width: 100%; border-collapse: collapse;"> <tr> <td>DESIGNED BY</td> <td>SC</td> <td>CHECKED BY</td> <td>SC</td> </tr> <tr> <td>DRAWN BY</td> <td>RS</td> <td>APPROVED BY</td> <td>KZ</td> </tr> <tr> <td>SCALE:</td> <td colspan="3">HORIZONTAL 1:500</td> </tr> <tr> <td></td> <td colspan="3">VERTICAL</td> </tr> <tr> <td></td> <td colspan="3">RELEASED FOR CONSTRUCTION</td> </tr> <tr> <td></td> <td colspan="3" style="text-align: center;">SIGNED BY K.R. ZUREK</td> </tr> <tr> <td>DATE</td> <td>2011 11 23</td> <td>DATE</td> <td>2011 11 23</td> </tr> </table>	DESIGNED BY	SC	CHECKED BY	SC	DRAWN BY	RS	APPROVED BY	KZ	SCALE:	HORIZONTAL 1:500				VERTICAL				RELEASED FOR CONSTRUCTION				SIGNED BY K.R. ZUREK			DATE	2011 11 23	DATE	2011 11 23	<p>ENGINEER'S SEAL</p> <p>ORIGINAL SIGNED BY S.R.J. COURNOYER NOV. 21, 2011</p> <p>CONSULTANT DRAWING NUMBER _____</p>	<p>THE CITY OF WINNIPEG WATER AND WASTE DEPARTMENT ENGINEERING DIVISION</p> <p>2011 SEWER RENEWALS BY CIPP LINING SPENCE STREET 1ST MH S BROADWAY AVENUE TO MH AT BROADWAY AVENUE (CL)</p>	<p>SHEET 85 OF 95</p> <p>CITY DRAWING NUMBER</p> <p style="font-size: 24pt;">9703</p>
DESIGNED BY	SC	CHECKED BY	SC																														
DRAWN BY	RS	APPROVED BY	KZ																														
SCALE:	HORIZONTAL 1:500																																
	VERTICAL																																
	RELEASED FOR CONSTRUCTION																																
	SIGNED BY K.R. ZUREK																																
DATE	2011 11 23	DATE	2011 11 23																														