


WARDLAW AVENUE

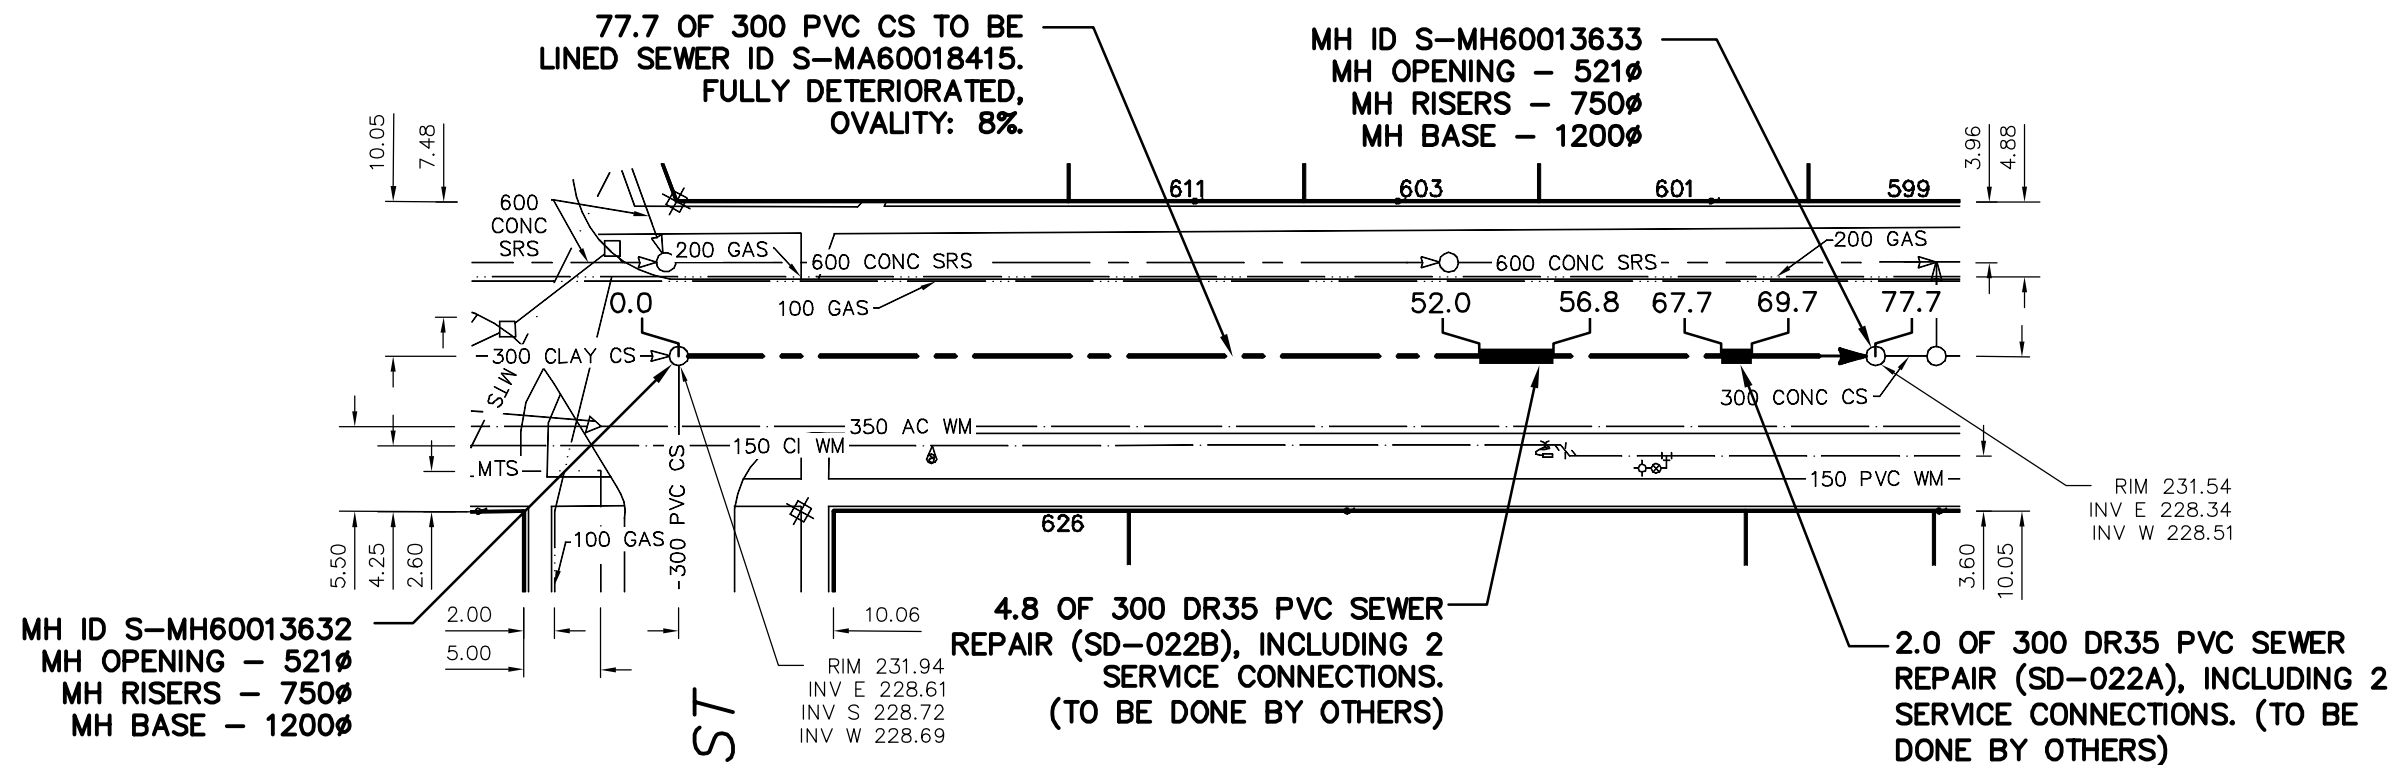

WARNING


IF POWER EQUIPMENT OR EXPLOSIVES ARE TO BE USED FOR EXCAVATION ON THIS PROJECT THE CONTRACTOR MUST:

- 1) NOTIFY THE GAS COMPANY OF THE PROPOSED LOCATION OF EXCAVATION.
- 2) TAKE PRECAUTION TO AVOID DAMAGE TO GAS COMPANY INSTALLATIONS.

SEE PROVINCIAL REGULATION 210/72 FOR DETAILS

SEWER JUNCTION INFORMATION FROM SEWER VIDEO INSPECTION
SEWER ID S-MA60018415

DISTANCE FROM MH ID S-MH60013632				
DISTANCE	DIRECTION	DIAMETER	CLOCK	CODE
8.0	SOUTH	150	10	JN
23.3	NORTH	150	10	JN
24.0	NORTH	150	2	JN
36.7	SOUTH	150	10	JN
37.4	NORTH	150	2	JN
53.9	NORTH	150	10	JN
54.4	SOUTH	150	2	JX
68.5	NORTH	150	10	JX
69.1	NORTH	150	2	JX

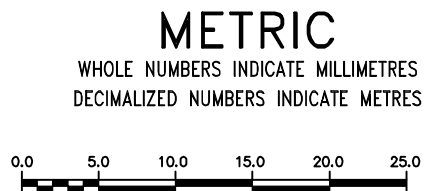

<p>LOCATION APPROVED UNDERGROUND STRUCTURES</p> <p>SUPV. U/G STRUCTURES COMMITTEE _____ DATE _____</p> <p>NOTE: LOCATION OF UNDERGROUND STRUCTURES AS SHOWN ARE BASED ON THE BEST INFORMATION AVAILABLE BUT NO GUARANTEE IS GIVEN THAT ALL EXISTING UTILITIES ARE SHOWN OR THAT THE GIVEN LOCATIONS ARE EXACT. CONFIRMATION OF EXISTENCE AND EXACT LOCATION OF ALL SERVICES MUST BE OBTAINED FROM THE INDIVIDUAL UTILITIES BEFORE PROCEEDING WITH CONSTRUCTION.</p>	<p>B.M. ELEV.</p> <p>CONSTRUCTION COMPLETION DATE: YYYY MM DD</p> <table border="1" style="width: 100%; height: 40px;"> <tr><td> </td><td> </td><td> </td><td> </td></tr> </table>					<p>DESIGNED BY SC</p> <p>CHECKED BY SC</p> <p>DRAWN BY RS</p> <p>APPROVED BY KZ</p> <p>SCALE: HORIZONTAL 1:500 VERTICAL</p> <p>RELEASED FOR CONSTRUCTION SIGNED BY K.R. ZUREK</p> <p>DATE 2011 11 23</p>	<p>ENGINEER'S SEAL</p> <p>ORIGINAL SIGNED BY S.R.J. COURNOYER NOV. 21, 2011</p> <p>CONSULTANT DRAWING NUMBER _____</p>	<p>THE CITY OF WINNIPEG WATER AND WASTE DEPARTMENT ENGINEERING DIVISION</p> <p>2011 SEWER RENEWALS BY CIPP LINING WARDLAW AVENUE MH AT DALY STREET TO 1ST MH E OF DALY STREET</p>	<p>SHEET 88 OF 95</p> <p>CITY DRAWING NUMBER 9706</p>
<p>NO. REVISIONS DATE BY</p>		<p>DATE 2011 11 23</p>		<p>DATE 2011 11 23</p>					