
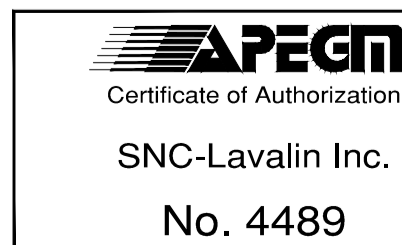


FUSE SCHEDULE			
TB	IDENTIFIER	SIZE	RATED CURRENT (A)
TB02	33P	5x20mm	0.2
	34P	5x20mm	0.2
	35P	5x20mm	0.2
	36P	5x20mm	0.2
	37P	5x20mm	0.2
	38P	5x20mm	0.2
	39P	5x20mm	0.2
	40P	5x20mm	0.2
	41P	5x20mm	0.2
	42P	5x20mm	0.2
	43P	5x20mm	0.2
	44P	5x20mm	0.2
	45P	5x20mm	0.2
	46P	5x20mm	0.2
	47P	5x20mm	0.2
	48P	5x20mm	0.2
	49P	5x20mm	0.2
	50P	5x20mm	0.2
	51P	5x20mm	0.2
	52P	5x20mm	0.2
	53P	5x20mm	0.2
	54P	5x20mm	0.2
	55P	5x20mm	0.2
	56P	5x20mm	0.2
	57P	5x20mm	0.2
	58P	5x20mm	0.2
	59P	5x20mm	0.2
	60P	5x20mm	0.2
	61P	5x20mm	0.2
	62P	5x20mm	0.2
	63P	5x20mm	0.2
	64P	5x20mm	0.2

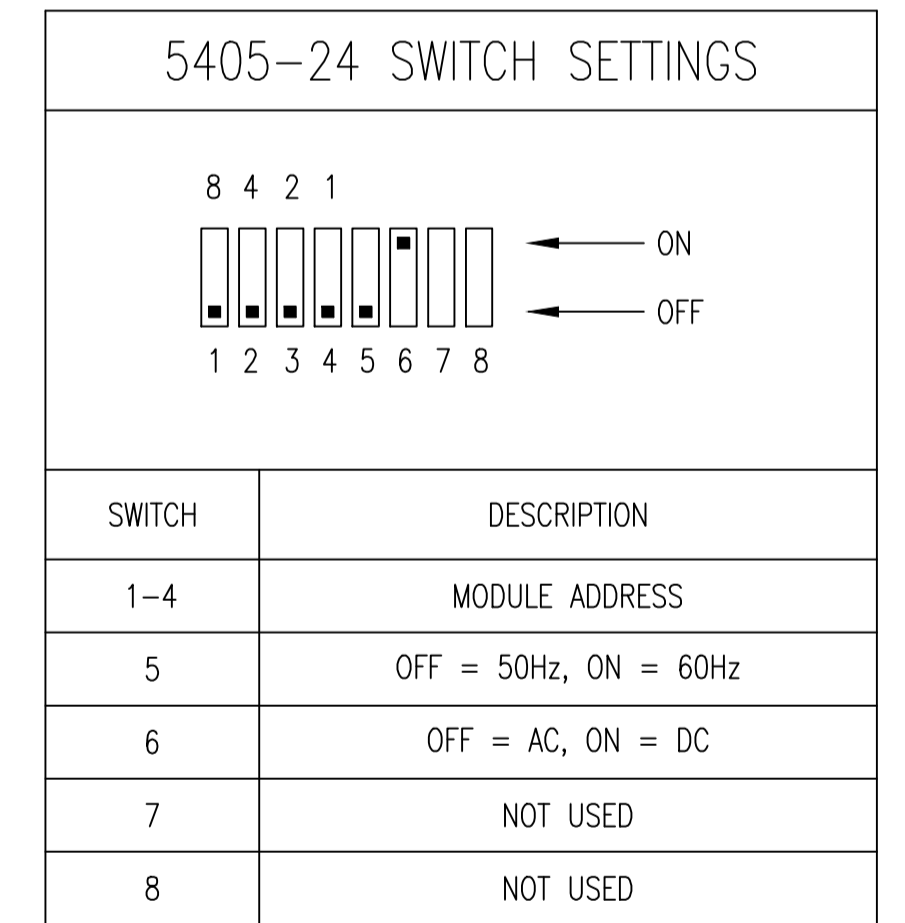

NO.	REVISIONS	DATE	DESIGN	CHECK
00	ISSUED FOR TENDER, BID OPP. 907-2011	2012/02/09	BC	CJR

SNC-LAVALIN INC.
 148 Nature Park Way
 Winnipeg, MB, Canada R3P 0X7
 204-786-8080

DESIGNED BY: B. CLEVEN
 CHECKED BY: C. REIMER
 DRAWN BY: S. FUNK
 APPROVED BY: C. REIMER
 SCALE: NTS
 RELEASED FOR CONSTRUCTION BY: K. R. ZUREK
 DATE: 2011/08/31
 DATE: 2012/02/23
 CONSULTANT NO.: 508042-0000-48DD-0103

ENGINEER'S SEAL
 ORIGINAL DRAWING
 SEALED BY:
 C. J. REIMER
 SNC-LAVALIN
 MEMBER #21968
 2012/02/23
 REV. 00

THE CITY OF WINNIPEG
 WATER AND WASTE DEPARTMENT

Winnipeg

MONTCALM WASTEWATER PUMPING STATION
 2011 UPGRADES
 RTU I/O WIRING DIAGRAM
 CONTROL PANEL CP-L1
 DISCRETE INPUTS

CITY DRAWING NUMBER: 1-0164L-A0003
 SHEET: 002
 REV: 00
 SIZE: A1