


TB	IDENTIFIER	SIZE	RATED CURRENT (A)
TB01	F10	5x20mm	1.0
	F11	5x20mm	5.0
	F12	5x20mm	5.0
	F13	5x20mm	0.5
TB02	F14	5x20mm	1.0
	F15	5x20mm	20.0
TB03	F16	5x20mm	1.0
	F17	5x20mm	1.0
	F20	5x20mm	10.0
TB03	F21	5x20mm	1.0
	F22	5x20mm	1.0

DEVICE	QTY	AMPS	SUBTOTAL
PANEL LIGHT	1	0.17	0.17
24VDC POWER SUPPLY	2	1.43	2.86
POWER MON. RELAY	1	0.02	0.02
TOTAL AMPS			3.05

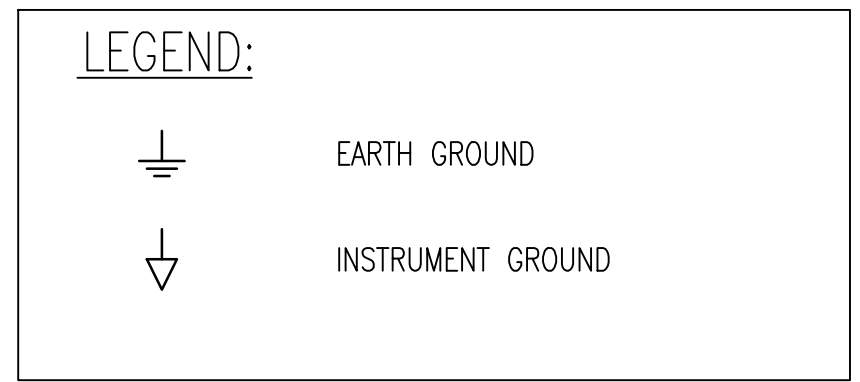

<p>SNC-LAVALIN INC. 148 Nature Park Way Winnipeg, MB, Canada R3P 0X7 204-786-8080</p>		<p>ENGINEER'S SEAL</p> <p>ORIGINAL DRAWING SEALED BY: C. J. REIMER SNC-LAVALIN MEMBER #21968 2012/02/23 REV. 00</p>	<p>THE CITY OF WINNIPEG WATER AND WASTE DEPARTMENT</p> <p>MONTCALM WASTEWATER PUMPING STATION 2011 UPGRADES POWER DISTRIBUTION POWER DISTRIBUTION PANEL PDP-L1</p>
<p>DESIGNED BY: B. CLEVEN CHECKED BY: C. REIMER</p> <p>DRAWN BY: S. FUNK APPROVED BY: C. REIMER</p> <p>SCALE: NTS RELEASED FOR CONSTRUCTION BY: K. R. ZUREK</p> <p>DATE: 2011/08/31 DATE: 2012/02/23</p>	<p>CITY DRAWING NUMBER: 1-0164L-A0009</p> <p>SHEET: 001 REV. 00 SIZE: A1</p>		
<p>00 ISSUED FOR TENDER, BID OPP. 907-2011 NO. REVISIONS</p>	<p>2011/11/04 DATE</p>	<p>BC CJR DESIGN CHECK</p>	<p>CONSULTANT NO.: 508042-0000-48DD-0009</p>