


LAST SAVE: 2012/02/24 - 7:44am
 PATH: M:\508042\4ENG\48&C\DD - General DWG\1-0164L-A0044-001-00.dwg
 B SIZE - 279mm x 432mm

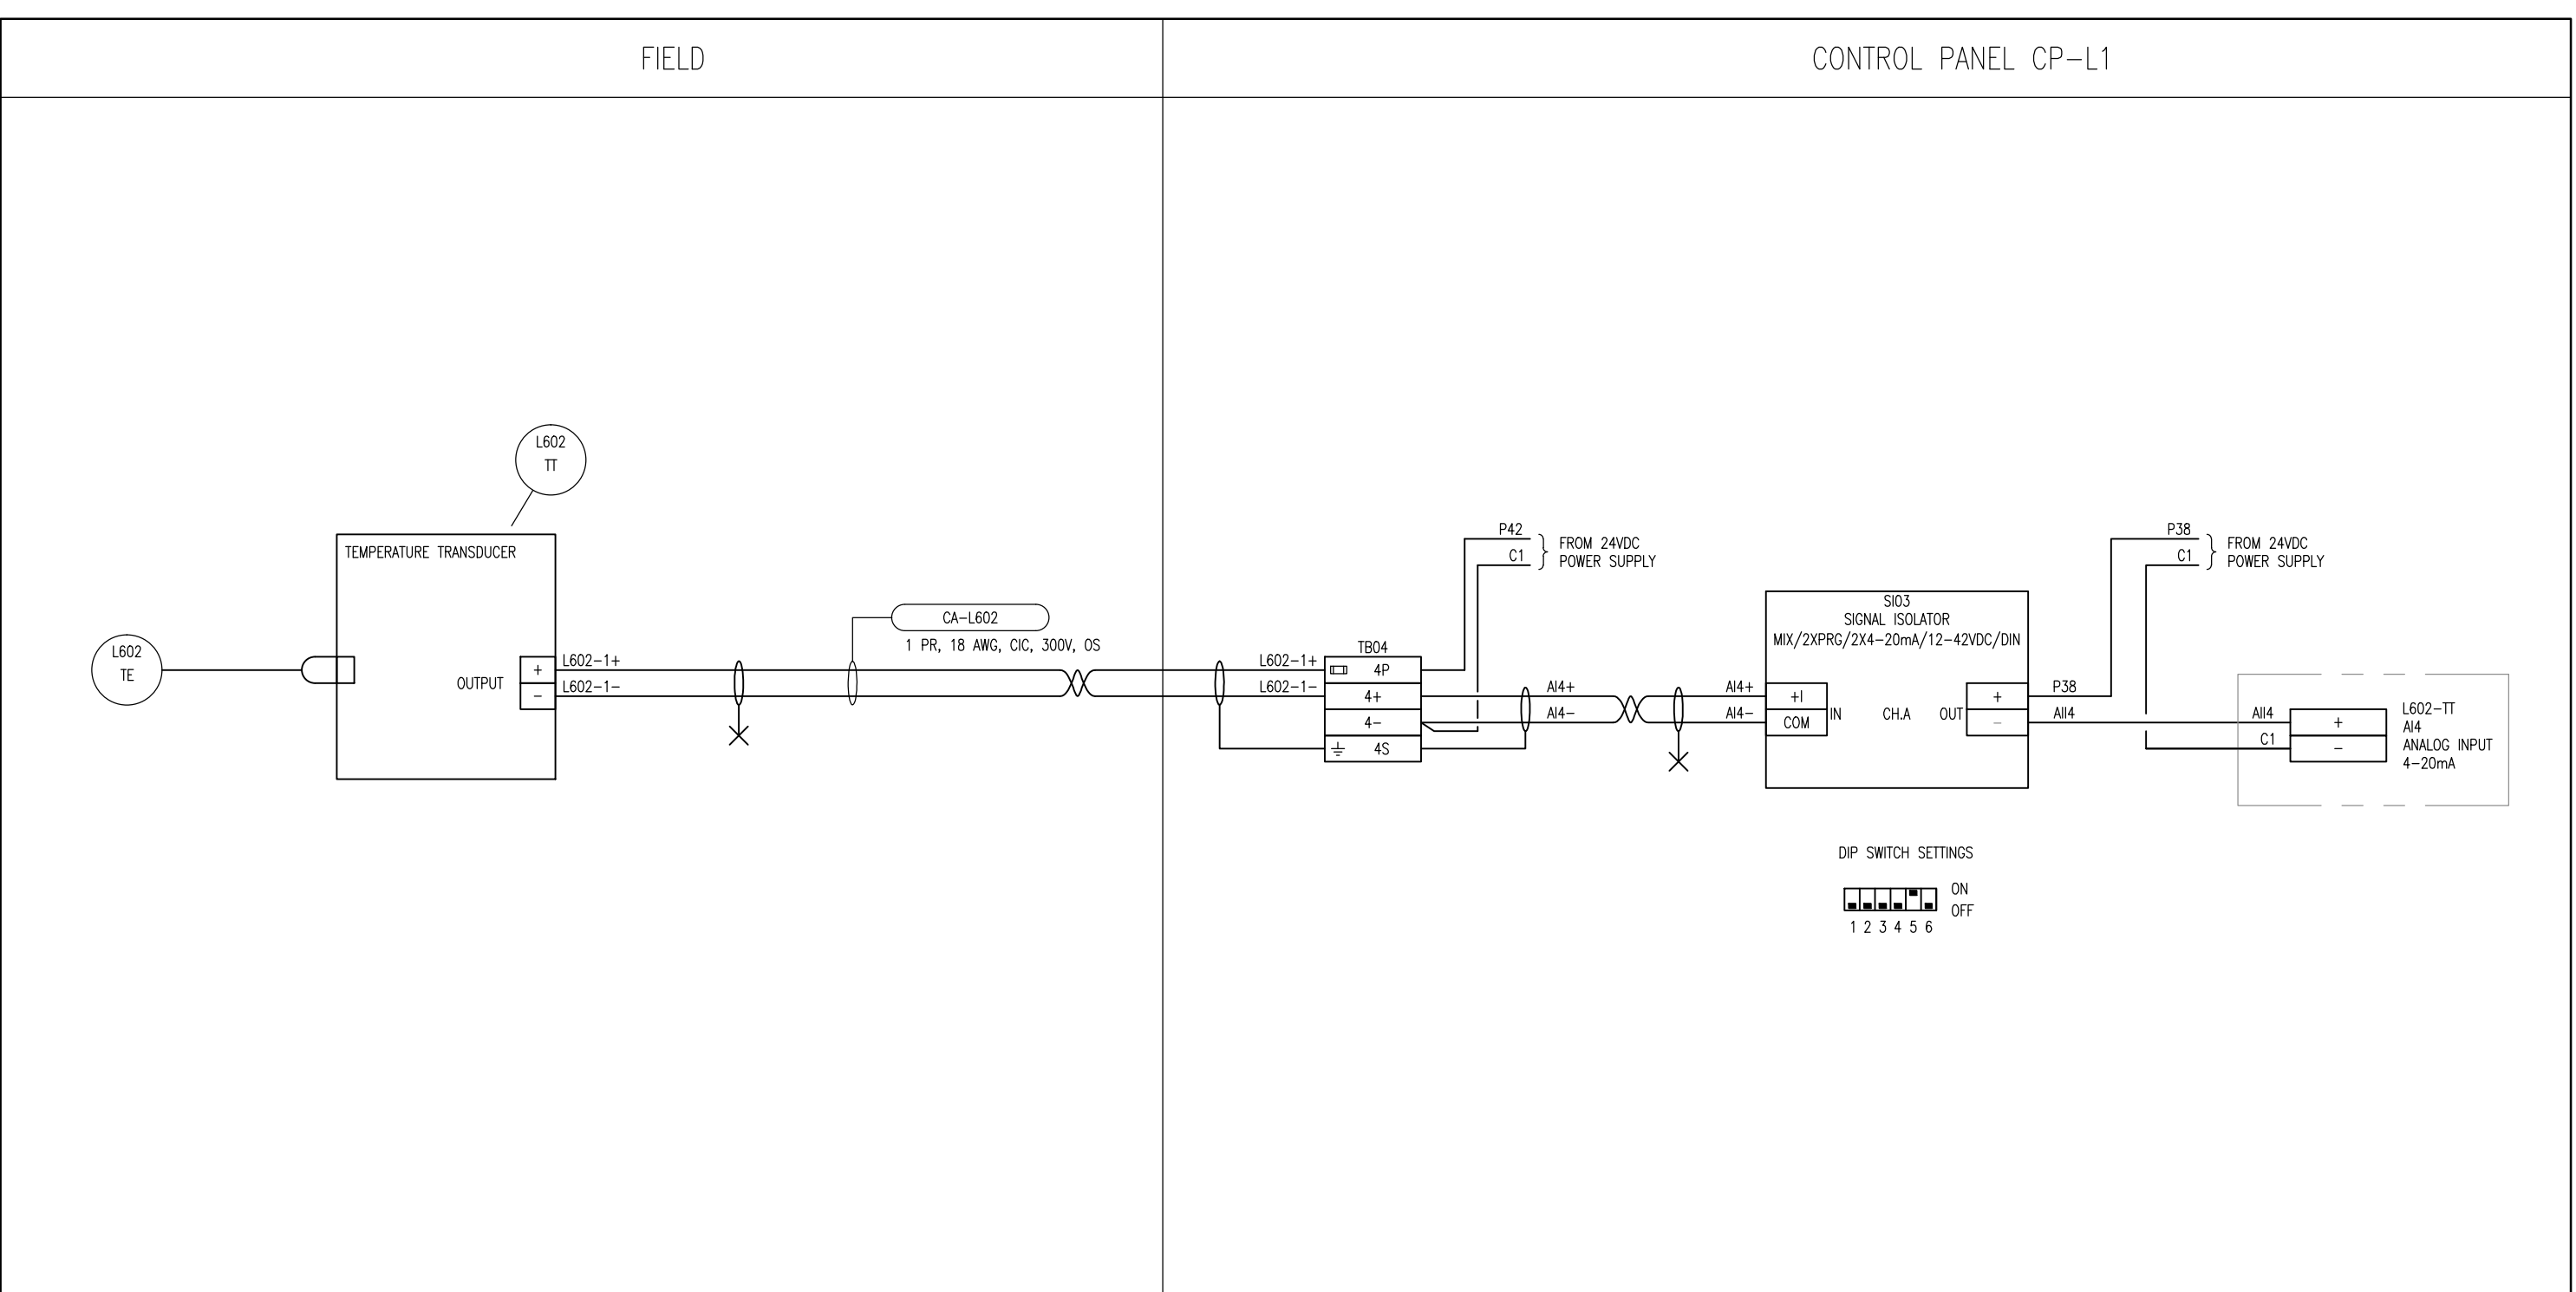

SNC-LAVALIN INC.
 148 Nature Park Way
 Winnipeg, MB, Canada R3P 0X7
 204-786-8080

ENGINEER'S SEAL
 ORIGINAL DRAWING
 SEALED BY:
 C. J. REIMER
 SNC-LAVALIN
 MEMBER #21968
 2011/11/07
 REV. 00

THE CITY OF WINNIPEG
 WATER AND WASTE DEPARTMENT

MONTCALM WASTEWATER PUMPING STATION
 2011 UPGRADE
 LOOP DIAGRAM
 SUPPLY AIR TEMPERATURE
 L602-TT



NO.	REVISIONS	DATE	DESIGN	CHECK
00	ISSUED FOR TENDER, BID OPP. 907-2011	2011/11/04	BC	CJR

DESIGNED BY: B. CLEVEN	CHECKED BY: C. REIMER
DRAWN BY: MJ. PERSSON	APPROVED BY: C. REIMER
SCALE: NTS	DATE: 2011/10/24
RELEASED FOR CONSTRUCTION	
BY: K. R. ZUREK	DATE: 2012/02/23
CONSULTANT NO.: 508042-0000-48DD-0044	

CITY DRAWING NUMBER 1-0164L-A0044	SHEET 001	REV. 00	SIZE B
---	---------------------	-------------------	------------------