


B SIZE - 279mm x 432mm

LAST SAVE: 2012/02/24 - 7:47am  
 PATH: M:\508042\4ENG\48&C\DD - General DWG\1-0164L-A0047-001-00.dwg

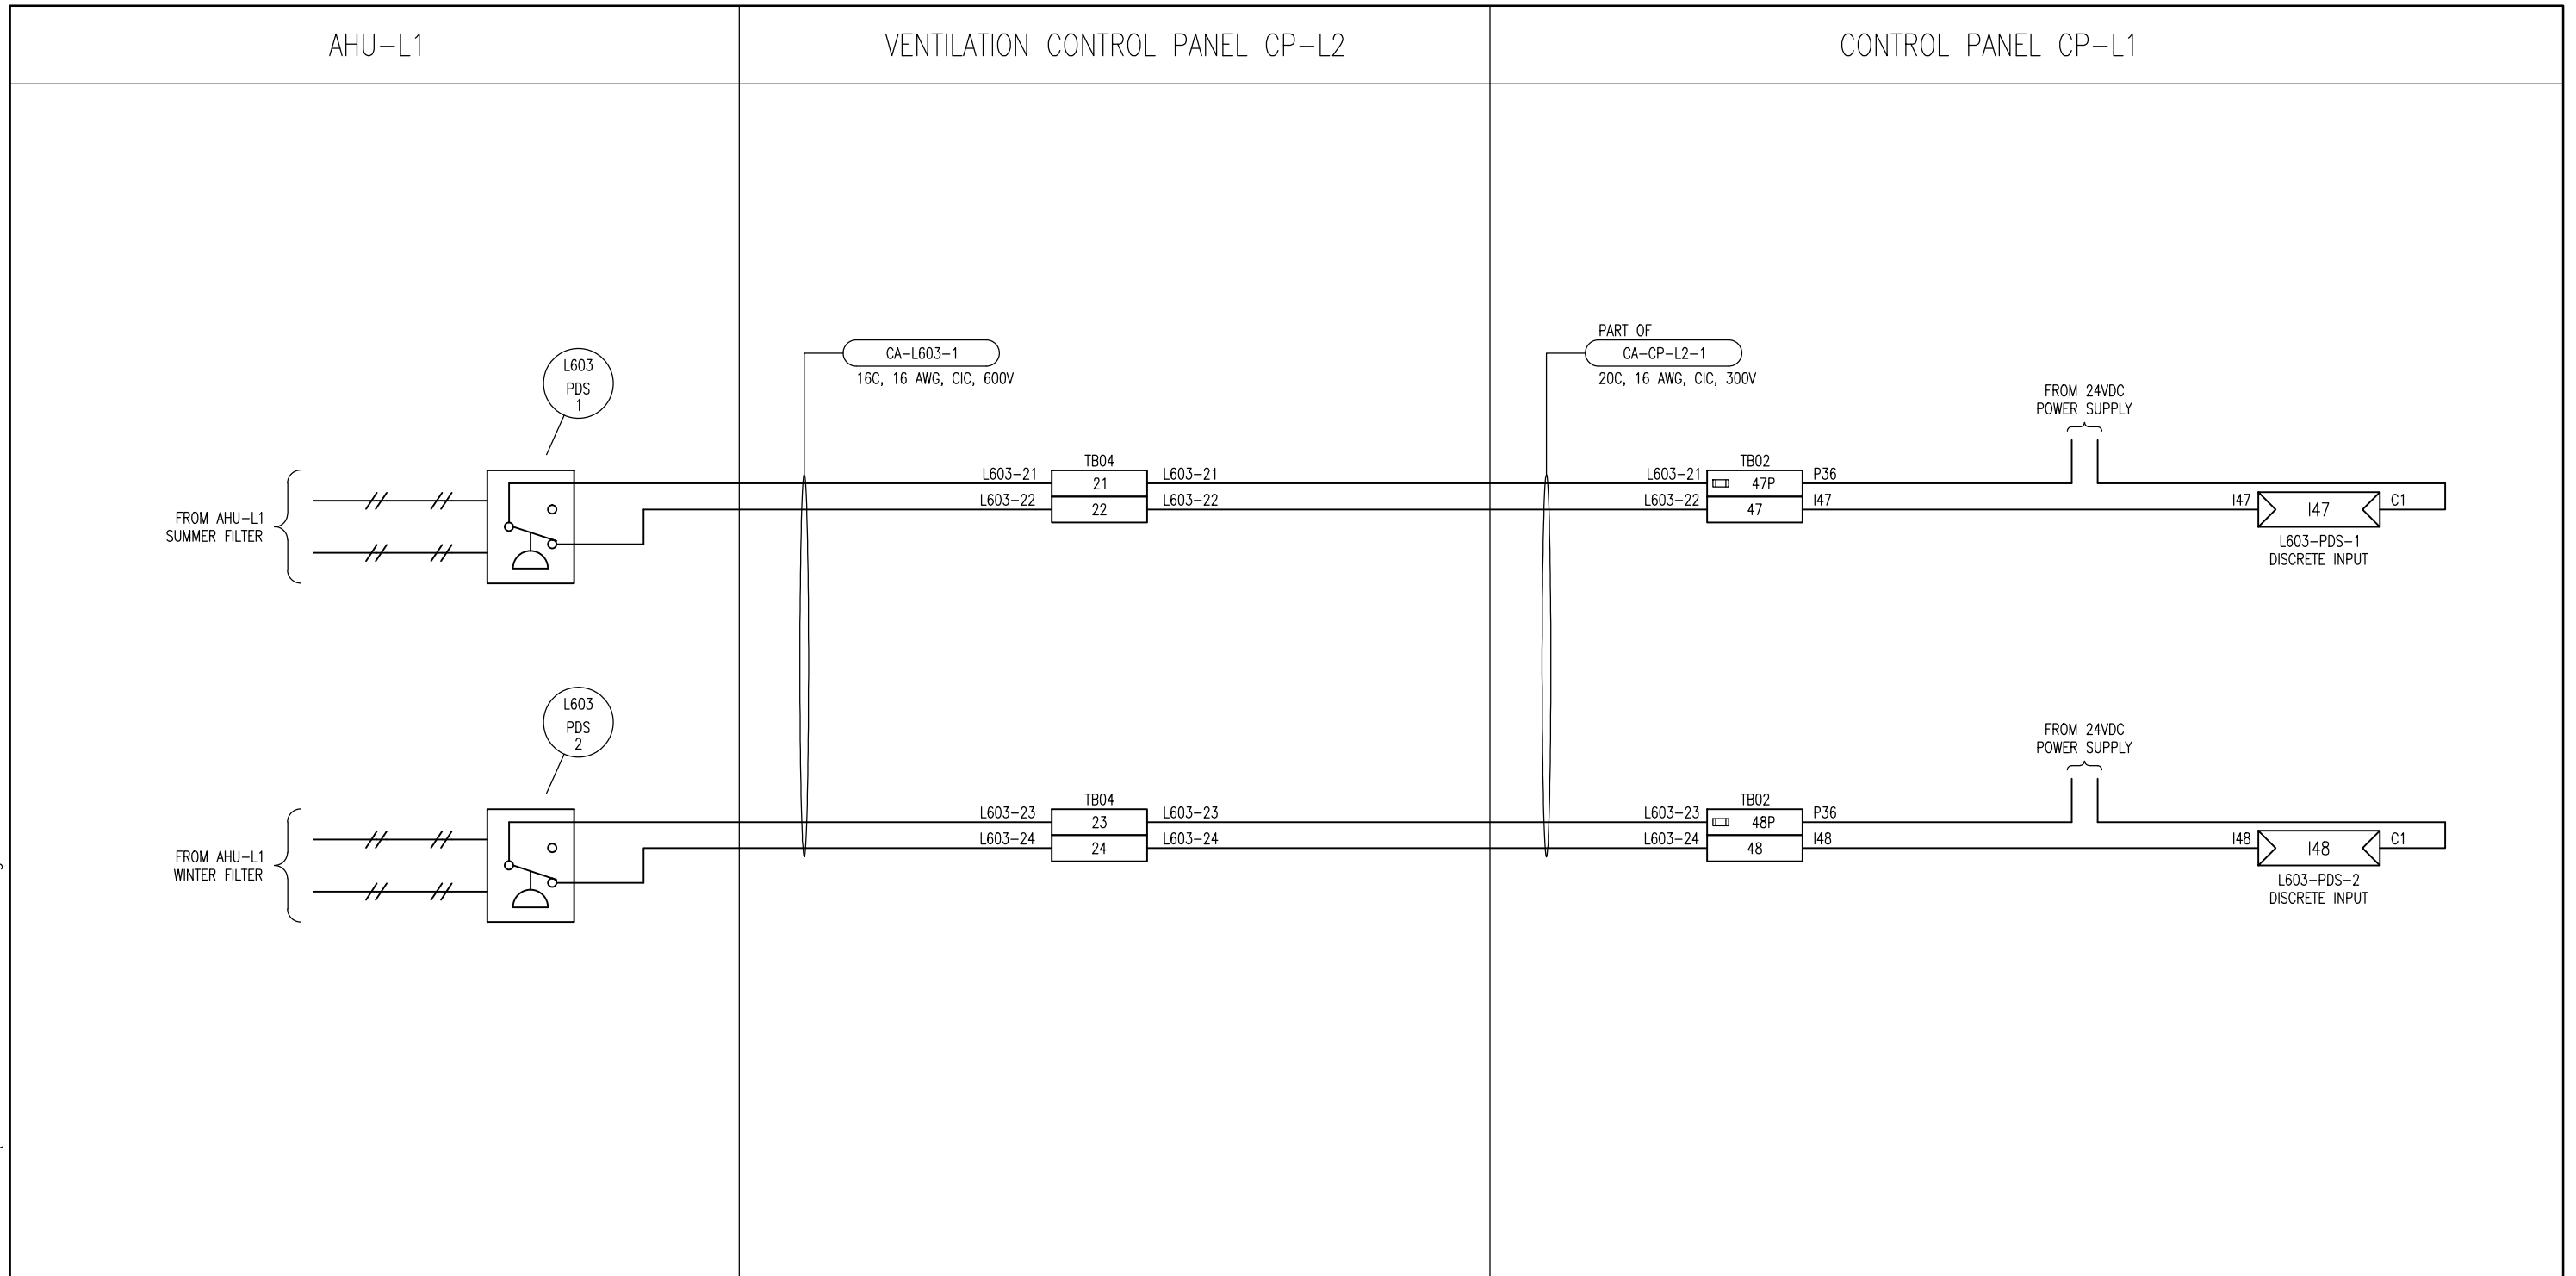

**SNC-LAVALIN INC.**  
 148 Nature Park Way  
 Winnipeg, MB, Canada R3P 0X7  
 204-786-8080

ENGINEER'S SEAL

ORIGINAL DRAWING  
 SEALED BY:  
 C. J. REIMER  
 SNC-LAVALIN  
 MEMBER # 21968  
 2012/02/23  
 REV. 00



**THE CITY OF WINNIPEG**  
 WATER AND WASTE DEPARTMENT

MONTCALM WASTEWATER PUMPING STATION  
 2011 UPGRADES  
 LOOP DIAGRAM  
 AHU-L1 AIR FILTERS  
 LOOP L603



NO.	REVISIONS	DATE	DESIGN	CHECK
00	ISSUED FOR TENDER, BID OPP. 907-2011	2012/02/09	BC	CJR

DESIGNED BY: B. CLEVEN	CHECKED BY: C. REIMER
DRAWN BY: B. CLEVEN	APPROVED BY: C. REIMER
SCALE: NTS	DATE: 2011/10/15
RELEASED FOR CONSTRUCTION	
BY: K. R. ZUREK	DATE: 2012/02/23
CONSULTANT NO.: 508042-0000-48DD-0047	

CITY DRAWING NUMBER 1-0164L-A0047	SHEET 001	REV. 00	SIZE B
--------------------------------------	--------------	------------	-----------