


B SIZE - 279mm x 432mm

LAST SAVE: 2012/02/24 - 7:49am
 PATH: M:\508042\4ENG\48&C\DD - General DWG\1-0164L-A0048-001-00.dwg

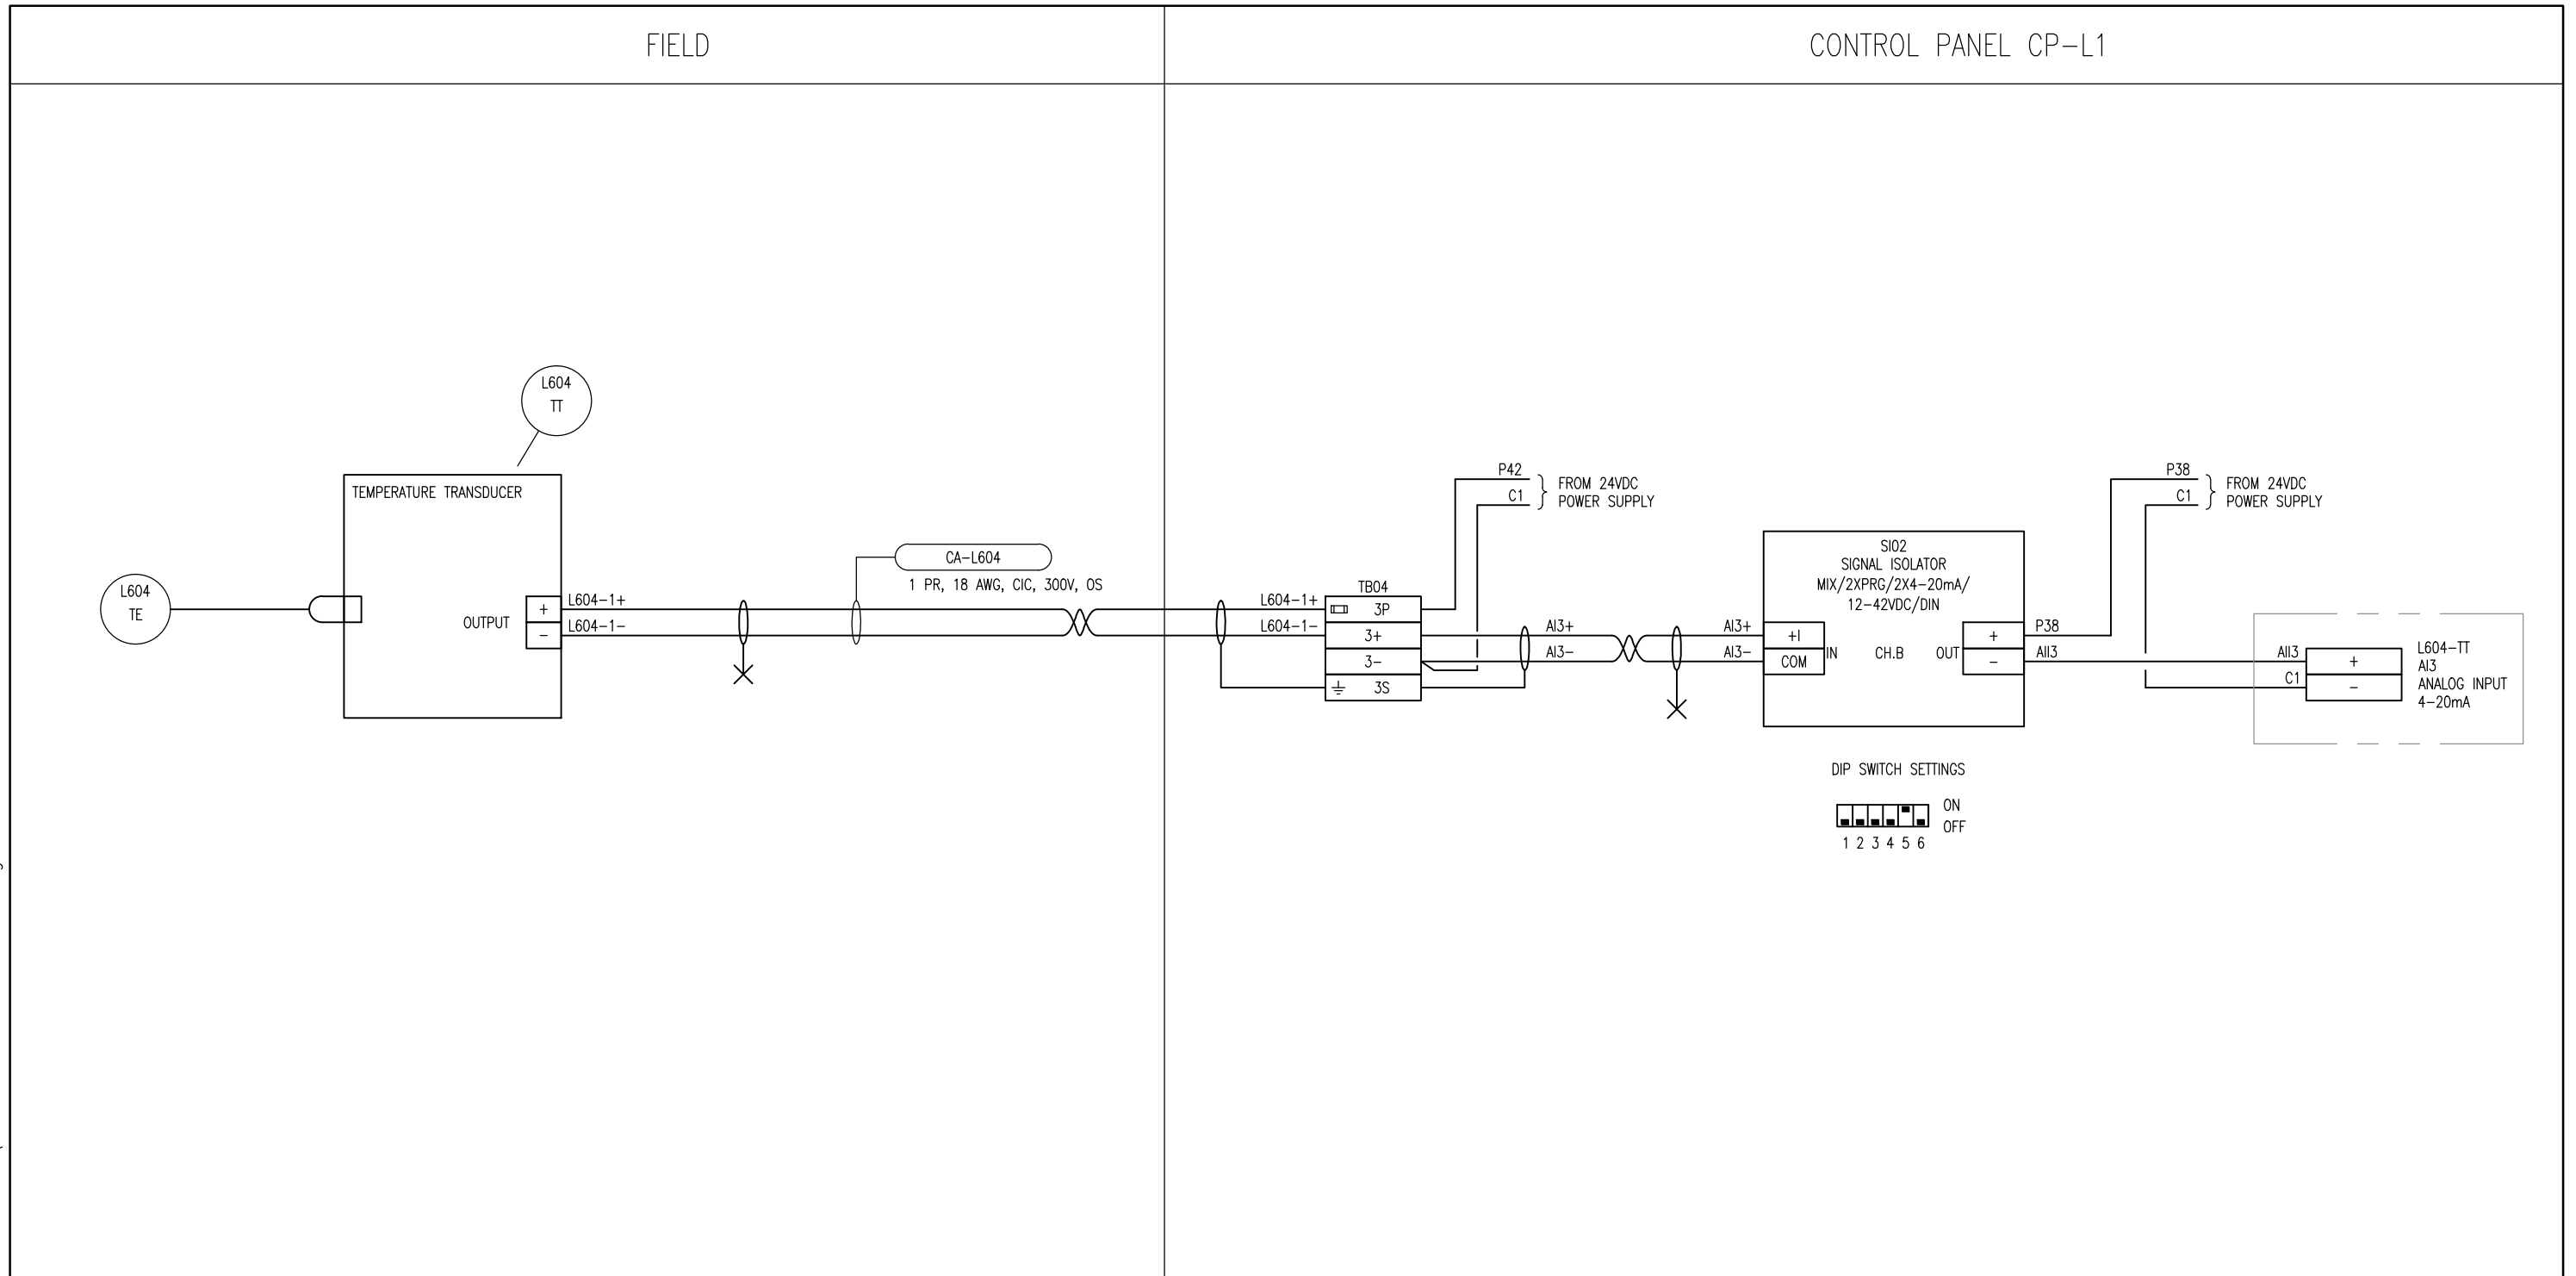

SNC-LAVALIN INC.
 148 Nature Park Way
 Winnipeg, MB, Canada R3P 0X7
 204-786-8080

ENGINEER'S SEAL

ORIGINAL DRAWING
 SEALED BY:
 C. J. REIMER
 SNC-LAVALIN
 MEMBER # 21968
 2011/11/07
 REV. 00



THE CITY OF WINNIPEG
 WATER AND WASTE DEPARTMENT

MONTCALM WASTEWATER PUMPING STATION
 2011 UPGRADE
 LOOP DIAGRAM
 MECHANICAL ROOM TEMPERATURE
 L604-TT

NO.	REVISIONS	DATE	DESIGN	CHECK
00	ISSUED FOR TENDER, BID OPP. 907-2011	2011/11/04	VE	CJR

DESIGNED BY: V. ELIMBAN	CHECKED BY: C. REIMER
DRAWN BY: S. FUNK	APPROVED BY: C. REIMER
SCALE: NTS	DATE: 2011/08/31
RELEASED FOR CONSTRUCTION	
BY: K. R. ZUREK	DATE: 2012/02/23
CONSULTANT NO.: 508042-0000-48DD-0048	

CITY DRAWING NUMBER 1-0164L-A0048	SHEET 001	REV. 00	SIZE B
--------------------------------------	--------------	------------	-----------