
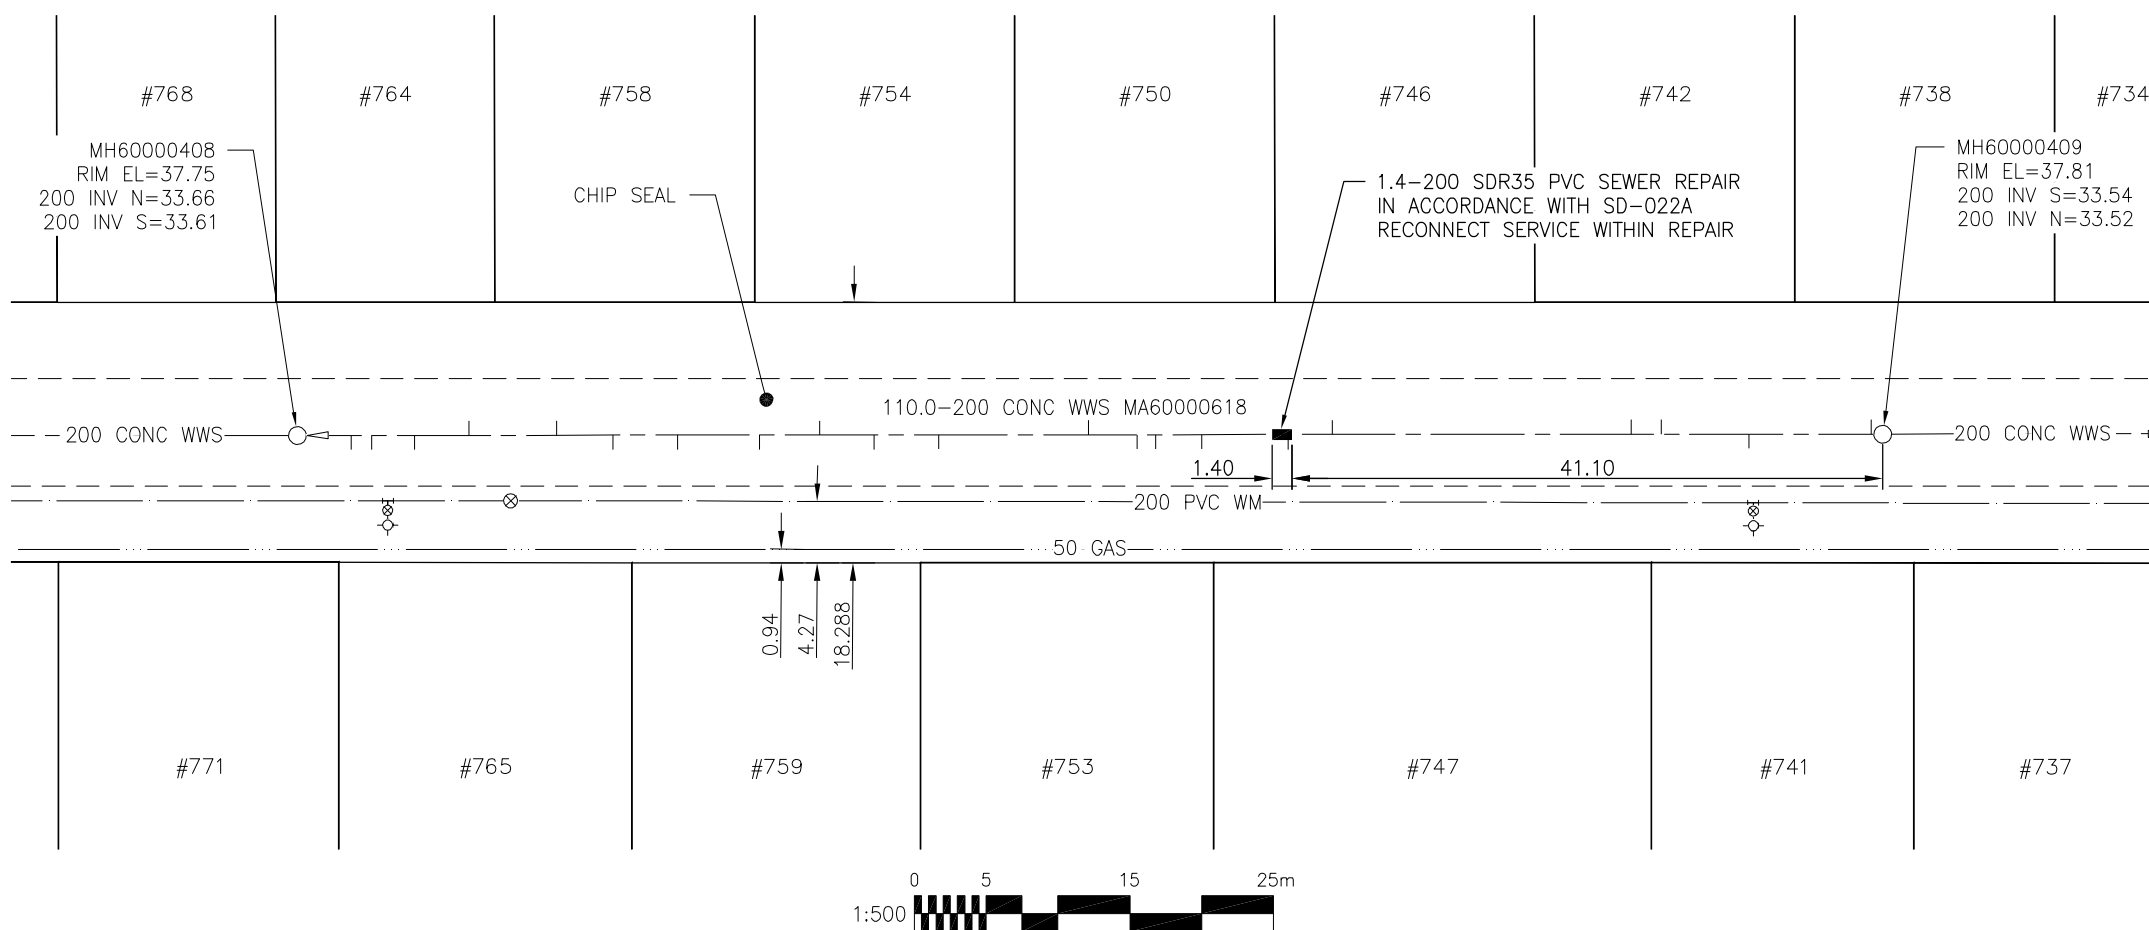


BERKLEY STREET

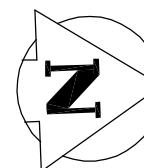

SEWER JUNCTION INFORMATION
FOR SEWER ID MA60000618
REFERENCE—METERS SOUTH OF MANHOLE MH60000409

DIST. FROM REF. MH	JUNCTION DIA.	CLOCK REF.	SERVICE TYPE	DESCRIPTION
0.8	150	03	CX	LIVE
9.3	150	09	CN	
15.4	100	01	CN	CAPPED
17.5	150	03	CXI	LIVE
38.3	100	03	CN	LIVE
41.4	100	10	CN	
47.4	100	12	CN	CAPPED
50.6	100	10	CNI	
51.9	100	12	CN	CAPPED
55.3	150	03	CX	LIVE
65.7	100	12	CN	CAPPED
70.2	100	12	CN	CAPPED
74.0	150	03	CX	
78.2	100	10	CNI	
83.9	100	12	CN	CAPPED
88.4	100	12	CN	CAPPED
92.3	100	02	CX	LIVE
98.4	100	02	CN	LIVE
102.2	100	12	CN	CAPPED
105.2	100	10	CN	
106.6	100	12	CN	CAPPED

ALL JUNCTION INFORMATION
BASED ON CCTV INSPECTION

METRIC

WHOLE NUMBERS INDICATE MILLIMETRES
DECIMALIZED NUMBERS INDICATE METRES

BENCH MARK: N.W. Cor. Charleswood Rd. & Rannock Ave., Tblt. in most Sly. Conc. foundation of Oak Park High School, No. 820 Charleswood Rd., 1.0 m W. of S.E. Cor. & 0.1 m below top of foundation.



Certificate of Authorization
Stantec Consulting Ltd.
No. 1301 Date: _____

BID OPPORTUNITY 911-2011

LOCATION APPROVED
UNDERGROUND STRUCTURES

SUPV. U/G STRUCTURES COMMITTEE DATE

NOTE:
LOCATION OF UNDERGROUND STRUCTURES AS SHOWN ARE BASED ON THE BEST INFORMATION AVAILABLE BUT NO GUARANTEE IS GIVEN THAT ALL EXISTING UTILITIES ARE SHOWN OR THAT THE GIVEN LOCATIONS ARE EXACT. CONFIRMATION OF EXISTENCE AND EXACT LOCATION OF ALL SERVICES MUST BE OBTAINED FROM THE INDIVIDUAL UTILITIES BEFORE PROCEEDING WITH CONSTRUCTION.

B.M.	48-12		
ELEV.	238.770m		
NO.	REVISIONS	DATE	BY



Stantec Consulting Ltd.

905 Waverley Street, Winnipeg, Manitoba
Tel 204-489-5900 Fax 204-453-9012

DESIGNED BY	J.C	CHECKED BY	W.A.B.
DRAWN BY	D.L.	APPROVED BY	H.A.K.
HOR. SCALE:	1:500	RELEASED FOR CONSTRUCTION:	
VERTICAL:	N/A	DATE	
DATE	11.09.01	DATE	

ENGINEER'S SEAL

CONSULTANT DRAWING NO.
C-104



THE CITY OF WINNIPEG
WATER AND WASTE DEPARTMENT

2011 SEWER RENEWALS
AND EXTERNAL POINT REPAIRS
CONTRACT NO. 18
BERKLEY STREET
3RD MH N OF RANNOCK AV TO 2ND MH N OF RANNOCK AV
200 WWS POINT REPAIR

SHEET	OF
II	58
CAD FILE DRAWING NUMBER 13090c-104-768.dwg	
CITY DRAWING NUMBER 9721	

V:\1112\active\111213090\drawing\402_design\sheet_files\13090c-104-768-Berkley.dwg
2011 December 07, 9:11 a.m.