
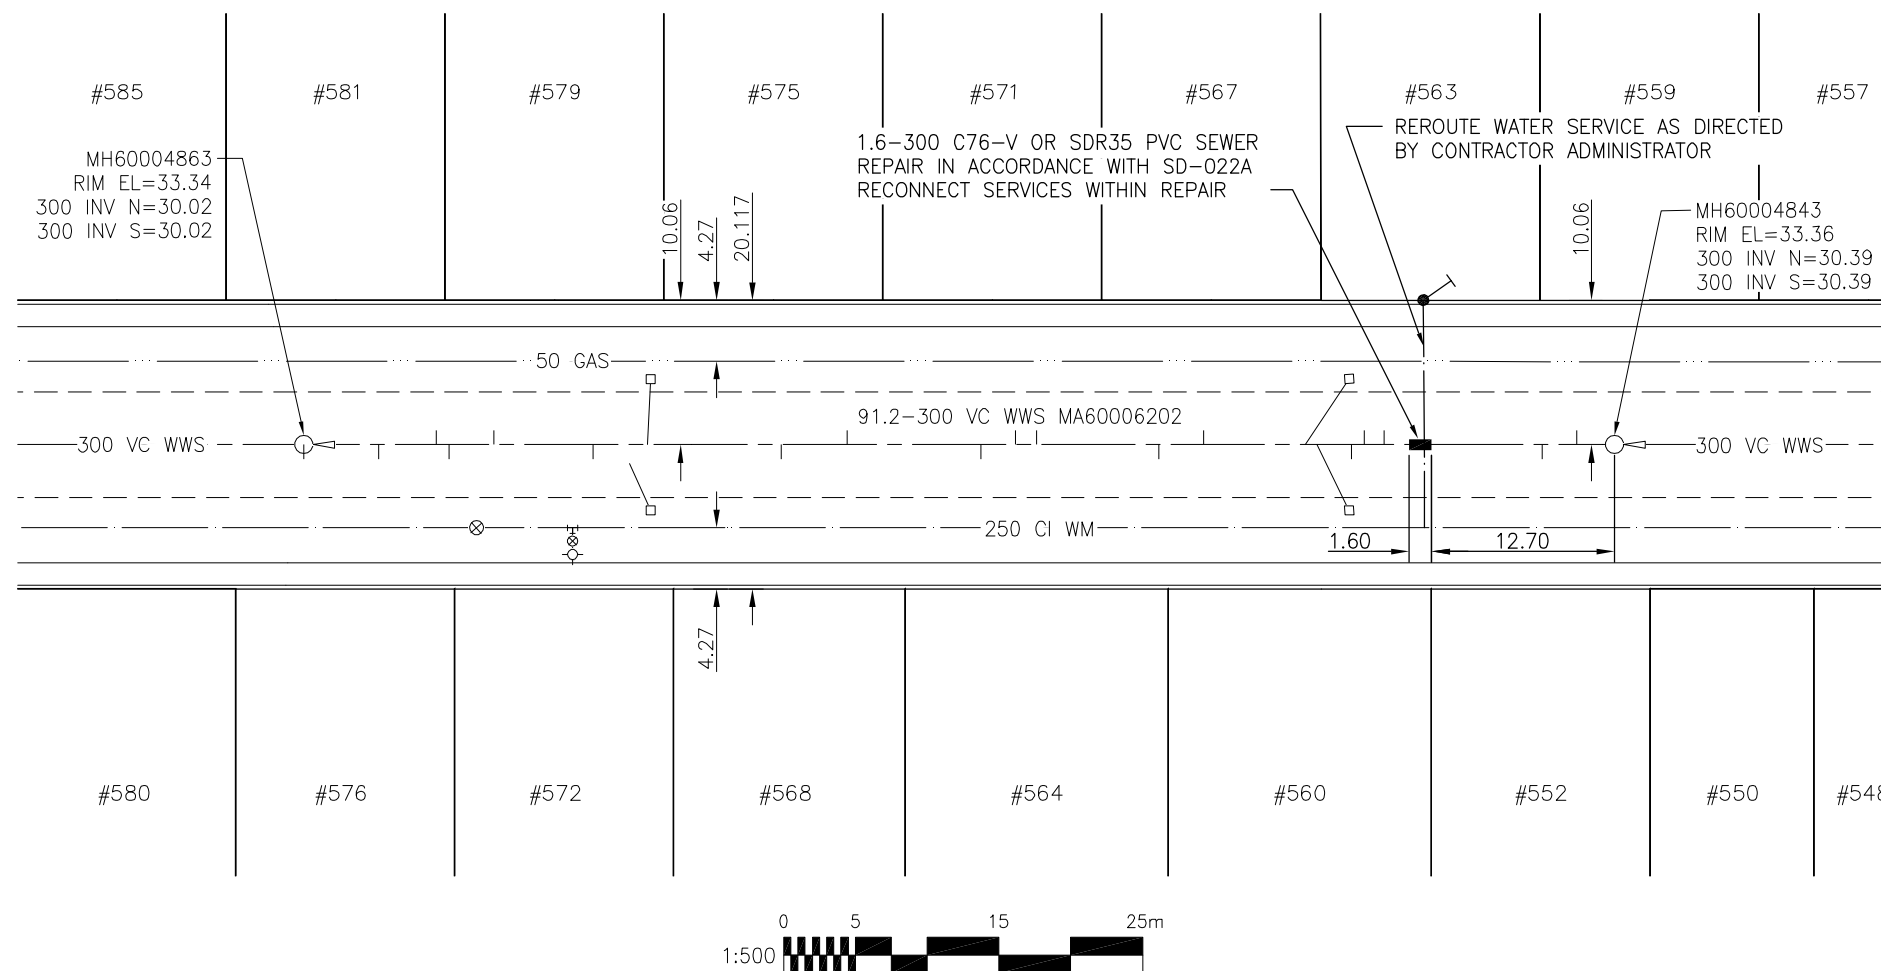


CAMPBELL STREET

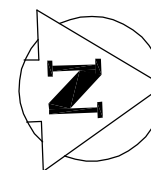

SEWER JUNCTION INFORMATION
FOR SEWER ID MA60006202
REFERENCE-METERS SOUTH OF MANHOLE MH60004843

DIST. FROM REF. MH	JUNCTION DIA.	CLOCK REF.	SERVICE TYPE	DESCRIPTION
2.6	150	02	JN	LIVE
5.0	200	09	JN	
16.0	250	03	JN	LIVE
17.4	200	02	JN	
18.3	200	09	JN	CAPPED
20.7	250	10	JN	
21.5	250	02	JN	
28.6	200	02	JN	
31.7	200	10	JX	
40.2	200	02	JN	CAPPED
41.7	200	02	CNI	LIVE
44.1	200	10	JN	
53.4	200	02	JN	CAPPED
58.0	150	10	JN	
66.7	200	02	JN	CAPPED
67.7	150	02	CNI	

ALL JUNCTION INFORMATION
BASED ON CCTV INSPECTION

WATER SERVICE INFORMATION

ADDRESS	SIZE & TYPE STREET	SIZE & TYPE PROPERTY	STOP COCK LOCATION SHORT & LONG	CORP LOCATION FROM STOP COCK	REMARKS
#563 CAMPBELL ST RESIDENTIAL					NO INFORMATION

METRIC

WHOLE NUMBERS INDICATE MILLIMETRES
DECIMALIZED NUMBERS INDICATE METRES

BENCH MARK: S.W. Cor. Corydon Ave. & Borebank St., Brass plug in 4.6 m Conc. pile, 2.6 m E. of W.L. of Borebank St. & 0.7m S. of S.L. Corydon Ave.



Certificate of Authorization
Stantec Consulting Ltd.
No. 1301 Date: _____

BID OPPORTUNITY 911-2011

LOCATION APPROVED
UNDERGROUND STRUCTURES

SUPV. U/G STRUCTURES COMMITTEE DATE

NOTE:
LOCATION OF UNDERGROUND STRUCTURES AS SHOWN ARE BASED ON THE BEST INFORMATION AVAILABLE BUT NO GUARANTEE IS GIVEN THAT ALL EXISTING UTILITIES ARE SHOWN OR THAT THE GIVEN LOCATIONS ARE EXACT. CONFIRMATION OF EXISTENCE AND EXACT LOCATION OF ALL SERVICES MUST BE OBTAINED FROM THE INDIVIDUAL UTILITIES BEFORE PROCEEDING WITH CONSTRUCTION.

B.M. 51-26	ELEV. 234.152m		
NO.	REVISIONS	DATE	BY



Stantec Consulting Ltd.

905 Waverley Street, Winnipeg, Manitoba
Tel 204-489-5900 Fax 204-453-9012

DESIGNED BY	J.C.	CHECKED BY	W.A.B.
DRAWN BY	D.L.	APPROVED BY	H.A.K.
HOR. SCALE:	1:500	RELEASED FOR CONSTRUCTION:	
VERTICAL:	N/A	DATE	
NO.	REVISIONS	DATE	BY
		11.09.01	

ENGINEER'S SEAL

CONSULTANT DRAWING NO.
C-106



THE CITY OF WINNIPEG
WATER AND WASTE DEPARTMENT

2011 SEWER RENEWALS
AND EXTERNAL POINT REPAIRS
CONTRACT NO. 18

CAMPBELL STREET
1ST MH S OF CORYDON AV TO 2ND MH S OF CORYDON AV
300 WWS POINT REPAIR

SHEET	OF
13	58
CAD FILE DRAWING NUMBER 13090c-106-768.dwg	
CITY DRAWING NUMBER 9723	

V:\1112\active\111213090\drawing\402_design\sheet_files\13090c-106-768-Campbell.dwg
2011 December 07, 9:11 a.m.