
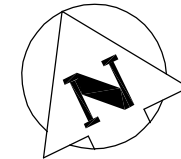


CANTERBURY PLACE

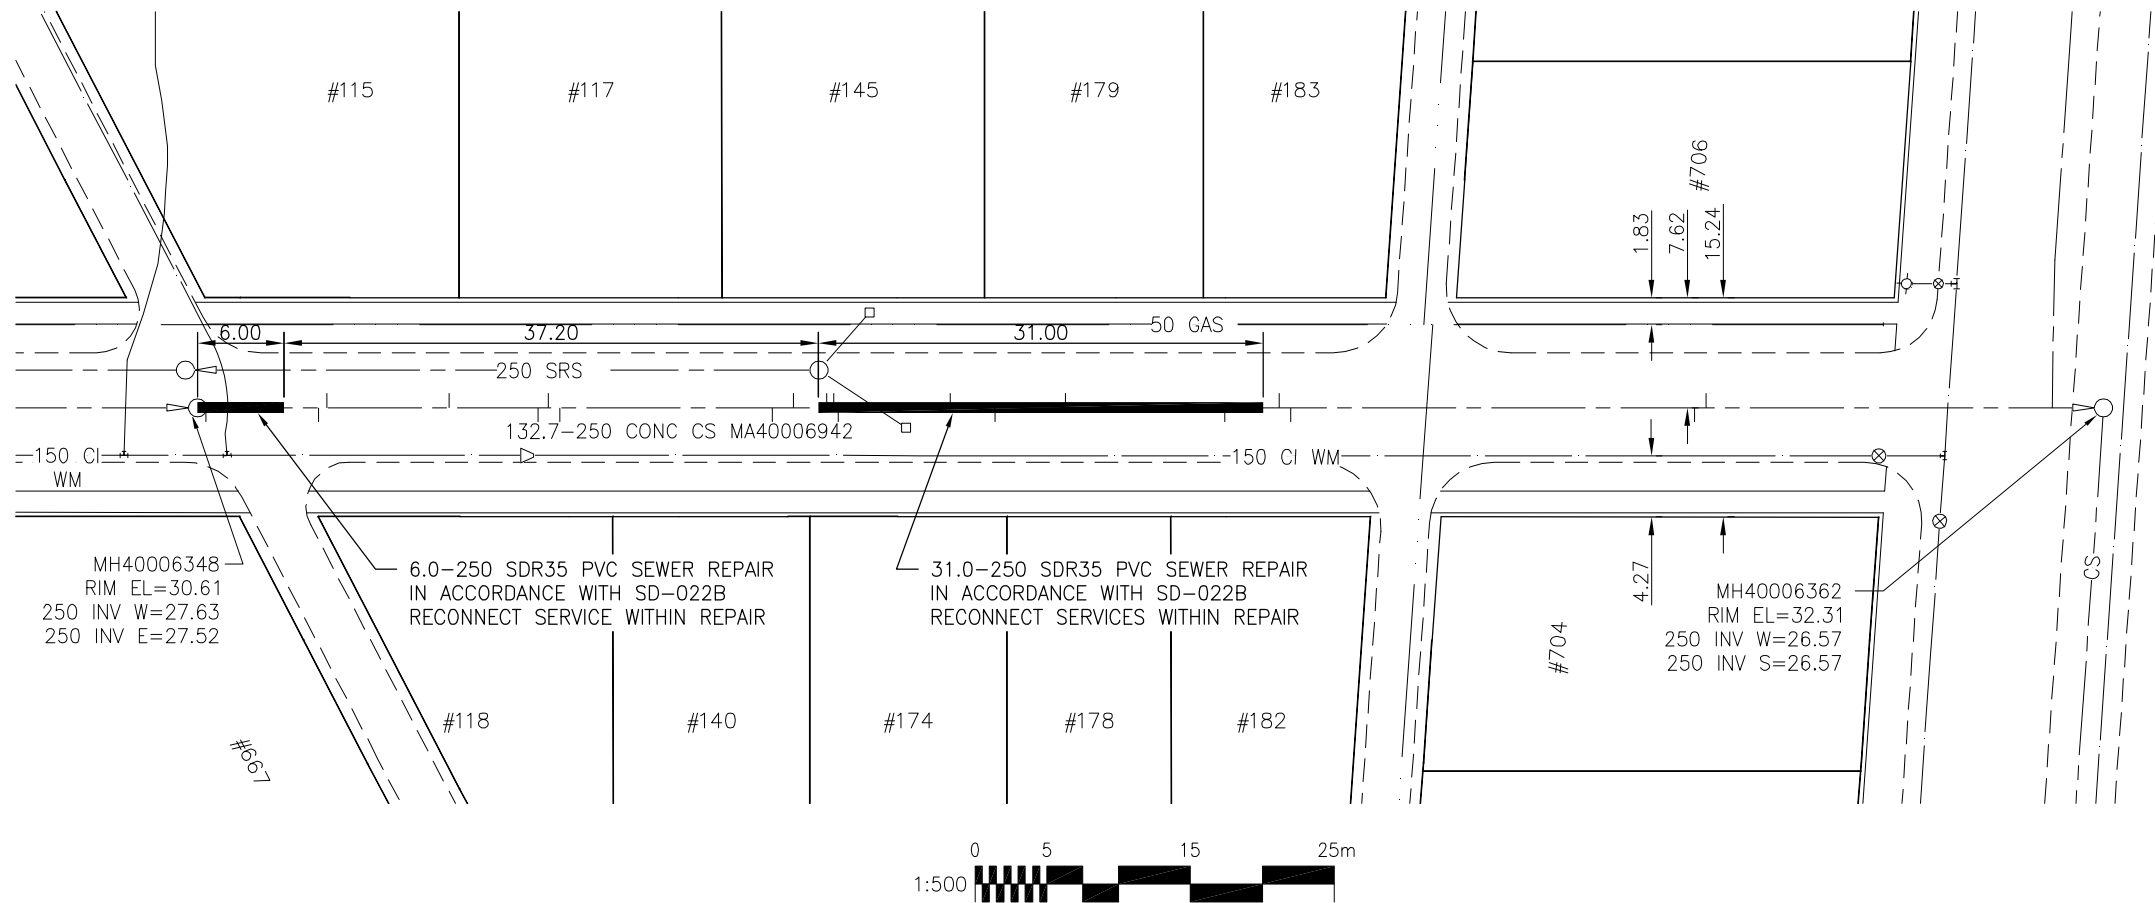

SEWER JUNCTION INFORMATION
FOR SEWER ID MA40006942
REFERENCE—METERS EAST OF MANHOLE MH40006348

DIST. FROM REF. MH	JUNCTION DIA.	CLOCK REF.	SERVICE TYPE	DESCRIPTION
0.6	150	03	CX	
8.4	150	02	JN	
9.0	150	09	JN	CAPPED
17.5	150	10	JN	
23.7	150	03	JX	CAPPED
24.4	150	09	JN	LIVE
25.2	150	03	JX	LIVE
40.0	150	02	JN	LIVE
41.5	150	10	JN	CAPPED
43.8	150	10	JX	CAPPED
44.3	150	10	CXI	
44.6	150	02	JX	CAPPED
52.4	150	10	JN	
55.5	200	03	JX	
60.4	150	10	JN	
71.5	150	02	CXI	LIVE
75.3	150	10	JN	
76.1	150	02	JN	
104.2	150	02	JN	
105.0	150	10	CNI	
129.1	250	09	JN	LIVE

ALL JUNCTION INFORMATION
BASED ON CCTV INSPECTION



METRIC

WHOLE NUMBERS INDICATE MILLIMETRES
DECIMALIZED NUMBERS INDICATE METRES

BENCH MARK: S.E. Cor. Dunrobin Ave. & Kildonan Dr.,
Tbht. on top of 0.05 m dia. x 2.4 m iron pipe, 1.8 m N.
of S.L. of Dunrobin Ave. & on E.L. of Kildonan Dr.

APEGM
Certificate of Authorization
Stantec Consulting Ltd.
No. 1301 Date: _____

BID OPPORTUNITY 911-2011

LOCATION APPROVED
UNDERGROUND STRUCTURES

SUPV. U/G STRUCTURES COMMITTEE DATE

NOTE:
LOCATION OF UNDERGROUND STRUCTURES AS SHOWN ARE BASED ON THE BEST INFORMATION AVAILABLE BUT NO GUARANTEE IS GIVEN THAT ALL EXISTING UTILITIES ARE SHOWN OR THAT THE GIVEN LOCATIONS ARE EXACT. CONFIRMATION OF EXISTENCE AND EXACT LOCATION OF ALL SERVICES MUST BE OBTAINED FROM THE INDIVIDUAL UTILITIES BEFORE PROCEEDING WITH CONSTRUCTION.

B.M. ELEV.	12-49 229.300m		
NO.	REVISIONS	DATE	BY

Stantec Consulting Ltd.
905 Waverley Street, Winnipeg, Manitoba
Tel 204-489-5900 Fax 204-453-9012

DESIGNED BY	J.C	CHECKED BY	W.A.B.
DRAWN BY	D.L.	APPROVED BY	H.A.K.
HOR. SCALE:	1:500	RELEASED FOR CONSTRUCTION:	
VERTICAL:	N/A	DATE	
DATE	11.09.01	DATE	

ENGINEER'S SEAL

CONSULTANT DRAWING NO.
C-107

THE CITY OF WINNIPEG
WATER AND WASTE DEPARTMENT

2011 SEWER RENEWALS
AND EXTERNAL POINT REPAIRS
CONTRACT NO. 18
CANTERBURY PLACE
1ST MH W OF HENDERSON HWY TO MH AT HENDERSON HWY
250 CS POINT REPAIRS

SHEET	OF
14	58
CAD FILE DRAWING NUMBER 13090c-107-768.dwg	
CITY DRAWING NUMBER 9724	

V:\1112\active\111213090\drawing\402_design\sheet_files\13090c-107-768-Canterbury.dwg
2011 December 07, 9:11 a.m.