
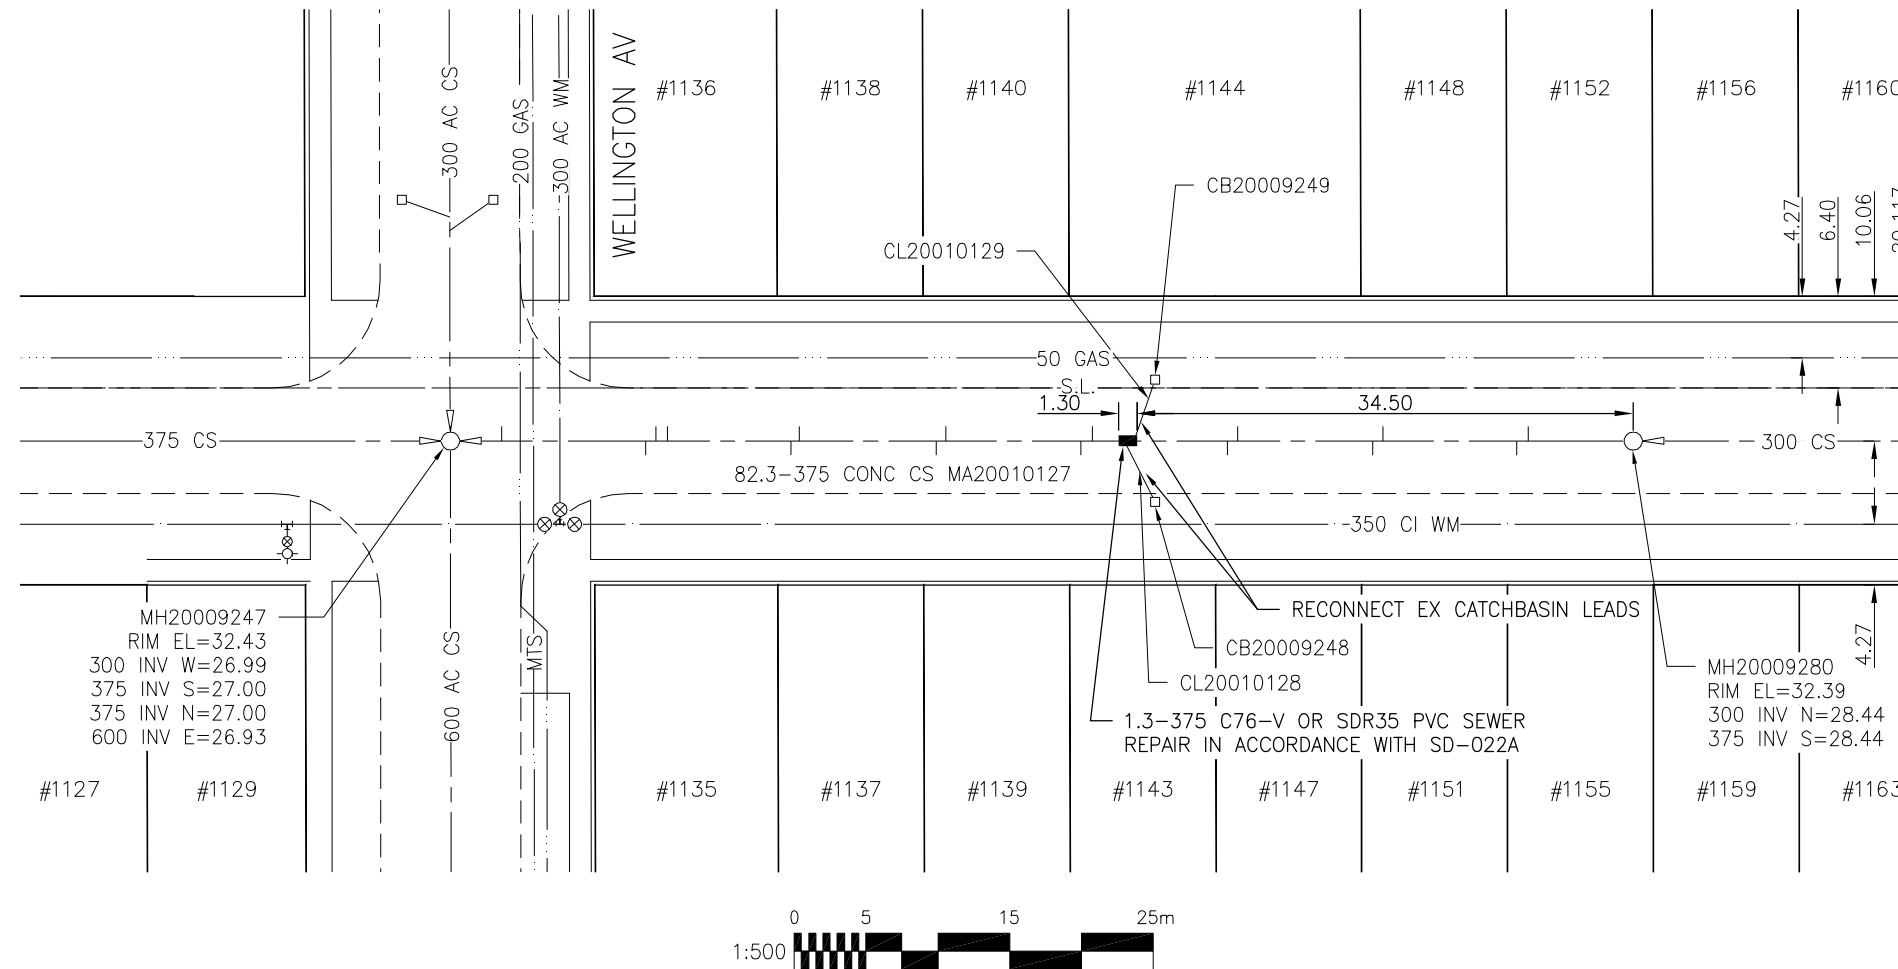


DOWNING STREET

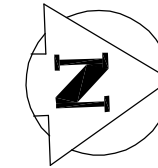

SEWER JUNCTION INFORMATION
FOR SEWER ID MA20010127
REFERENCE—METERS SOUTH OF MANHOLE MH20009280

DIST. FROM REF. MH	JUNCTION DIA.	CLOCK REF.	SERVICE TYPE	DESCRIPTION
7.3	150	03	JN	LIVE
8.1	150	10	JN	
17.4	150	02	JN	
18.1	150	10	JN	
27.5	150	02	JN	CAPPED
28.2	150	10	JN	LIVE
34.7	150	02	JX	LIVE
35.4	150	09	JN	
37.6	150	03	JX	
38.4	150	09	JN	
47.8	150	02	JX	LIVE
48.5	150	09	JN	
58.0	150	02	JN	
58.6	150	09	JN	
67.2	150	02	CNI	LIVE
68.0	150	02	JN	CAPPED
68.7	150	09	JN	LIVE
72.6	150	10	CN	LIVE
78.7	150	01	CN	

ALL JUNCTION INFORMATION
BASED ON CCTV INSPECTION

METRIC

WHOLE NUMBERS INDICATE MILLIMETRES
DECIMALIZED NUMBERS INDICATE METRES

BENCH MARK: Bolt in 13.1 m Conc. pile, 2.5 m S.
of N.L. of Wellington Ave. & 2.5 m E. of W.L. of
Dominion St.



Certificate of Authorization
Stantec Consulting Ltd.
No. 1301 Date: _____

BID OPPORTUNITY 911-2011

LOCATION APPROVED
UNDERGROUND STRUCTURES

SUPV. U/G STRUCTURES COMMITTEE DATE

NOTE:
LOCATION OF UNDERGROUND STRUCTURES AS SHOWN ARE BASED ON THE BEST INFORMATION AVAILABLE BUT NO GUARANTEE IS GIVEN THAT ALL EXISTING UTILITIES ARE SHOWN OR THAT THE GIVEN LOCATIONS ARE EXACT. CONFIRMATION OF EXISTENCE AND EXACT LOCATION OF ALL SERVICES MUST BE OBTAINED FROM THE INDIVIDUAL UTILITIES BEFORE PROCEEDING WITH CONSTRUCTION.

B.M.	36-13	ELEV.	232.566m
NO.	REVISIONS	DATE	BY



Stantec Consulting Ltd.

905 Waverley Street, Winnipeg, Manitoba
Tel 204-489-5900 Fax 204-453-9012

DESIGNED BY	J.C	CHECKED BY	W.A.B.
DRAWN BY	D.L.	APPROVED BY	H.A.K.
HOR. SCALE:	1:500	RELEASED FOR CONSTRUCTION:	
VERTICAL:	N/A	DATE	
NO.	REVISIONS	DATE	BY
		11.09.01	

ENGINEER'S SEAL
CONSULTANT DRAWING NO. C-108



THE CITY OF WINNIPEG
WATER AND WASTE DEPARTMENT

2011 SEWER RENEWALS
AND EXTERNAL POINT REPAIRS
CONTRACT NO. 18
DOWNING STREET
1ST MH N OF WELLINGTON AV TO MH AT WELLINGTON AV
375 CS POINT REPAIR

SHEET	OF
15	58
CAD FILE DRAWING NUMBER 13090c-108-768.dwg	
CITY DRAWING NUMBER 9725	

V:\1112\active\111213090\drawing\402_design\sheet_files\13090c-108-768-Downing.dwg
2011 December 07, 9:12 a.m.