
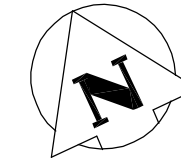


GALLAGHER AVENUE

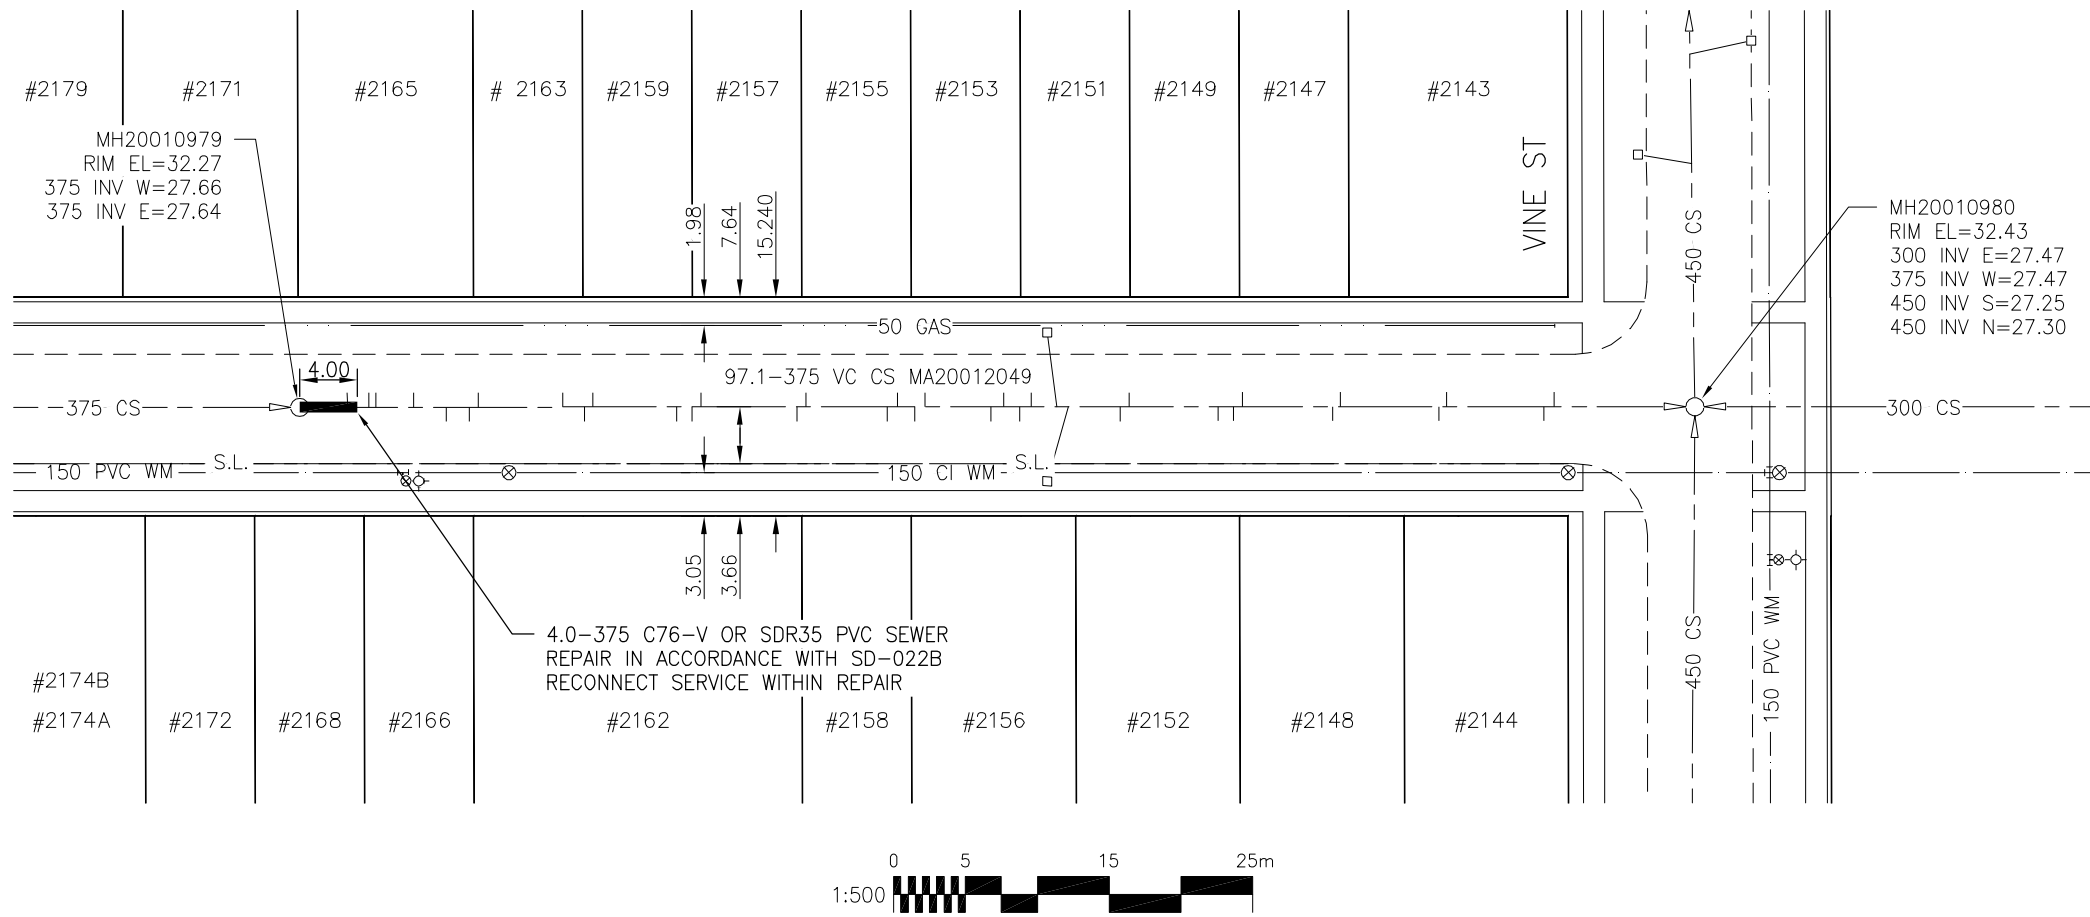

SEWER JUNCTION INFORMATION
FOR SEWER ID MA20012049
REFERENCE—METERS EAST OF MANHOLE MH20010979

DIST. FROM REF. MH	JUNCTION DIA.	CLOCK REF.	SERVICE TYPE	DESCRIPTION
3.3	200	11	CX	LIVE
4.8	150	10	JN	CAPPED
5.3	150	10	JN	CAPPED
7.9	150	12	CX	
10.2	200	02	CXI	
11.8	150	01	JN	CAPPED
12.4	150	10	JN	
18.3	150	11	CN	LIVE
19.8	150	02	JN	CAPPED
20.4	150	10	JN	CAPPED
26.2	150	01	CXI	
27.3	150	02	JN	CAPPED
27.9	150	10	JN	CAPPED
34.6	150	02	JN	CAPPED
35.2	150	10	JN	
40.9	150	02	CX	
41.6	150	11	JN	
42.8	150	01	JN	CAPPED
43.5	150	11	JN	
48.1	150	01	CN	LIVE
49.0	150	10	CX	
50.1	150	02	JN	
50.9	150	10	JN	CAPPED
52.7	250	10	JN	LIVE
53.5	150	02	JN	LIVE
57.1	150	02	JN	CAPPED
57.7	150	10	JN	
63.9	150	01	CNI	
65.0	150	02	JN	CAPPED
65.6	150	11	JN	
71.9	150	02	JN	
72.4	150	11	JN	
79.3	150	01	JN	CAPPED
79.8	150	11	JN	
86.6	150	02	JN	
87.3	150	10	JN	CAPPED

ALL JUNCTION INFORMATION
BASED ON CCTV INSPECTION

BID OPPORTUNITY 911-2011



METRIC

WHOLE NUMBERS INDICATE MILLIMETRES
DECIMALIZED NUMBERS INDICATE METRES

BENCH MARK: S.E. Cor. Logan Ave. & Quelch St.,
Tbt. in N. Conc. foundation No. 1410 Logan Ave.
(Weston School), 0.5 m E. & 0.2 m below brick of N.W.
Cor. of Bldg.

APEGM
Certificate of Authorization
Stantec Consulting Ltd.
No. 1301 Date: _____

LOCATION APPROVED
UNDERGROUND STRUCTURES

SUPV. U/G STRUCTURES COMMITTEE DATE

NOTE:
LOCATION OF UNDERGROUND STRUCTURES AS SHOWN ARE BASED ON THE BEST INFORMATION AVAILABLE BUT NO GUARANTEE IS GIVEN THAT ALL EXISTING UTILITIES ARE SHOWN OR THAT THE GIVEN LOCATIONS ARE EXACT. CONFIRMATION OF EXISTENCE AND EXACT LOCATION OF ALL SERVICES MUST BE OBTAINED FROM THE INDIVIDUAL UTILITIES BEFORE PROCEEDING WITH CONSTRUCTION.

B.M. ELEV.	36-25 232.913m		
NO.	REVISIONS	DATE	BY

Stantec Consulting Ltd.
905 Waverley Street, Winnipeg, Manitoba
Tel 204-489-5900 Fax 204-453-9012

DESIGNED BY	J.C	CHECKED BY	W.A.B.
DRAWN BY	D.L.	APPROVED BY	H.A.K.
HOR. SCALE:	1:500	RELEASED FOR CONSTRUCTION:	
VERTICAL:	N/A	DATE	
NO.	REVISIONS	DATE	BY
		11.09.01	

ENGINEER'S SEAL

CONSULTANT DRAWING NO.
C-113

THE CITY OF WINNIPEG
WATER AND WASTE DEPARTMENT

2011 SEWER RENEWALS
AND EXTERNAL POINT REPAIRS
CONTRACT NO. 18
GALLAGHER AVENUE
1ST MH E OF QUELCH ST TO MH AT VINE ST
375 CS POINT REPAIR

SHEET	OF
20	58
CAD FILE DRAWING NUMBER 13090c-113-768.dwg	
CITY DRAWING NUMBER 9730	

V:\1112\active\111213090\drawing\402_design\sheet_files\13090c-113-768-Gallagher.dwg
2011 December 07, 9:13 a.m.