



LANGSIDE STREET

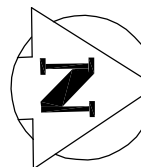

SEWER JUNCTION INFORMATION
FOR SEWER ID MA20014497
REFERENCE—METERS NORTH OF MANHOLE MH20013086

DIST. FROM REF. MH	JUNCTION DIA.	CLOCK REF.	SERVICE TYPE	DESCRIPTION
1.4	200	02	JN	LIVE
10.9	200	02	JN	PLUGGED
11.4	200	11	JN	LIVE
31.5	200	02	JN	LIVE
32.1	200	10	JN	LIVE
51.6	200	01	JN	LIVE
52.3	200	11	JN	LIVE
69.8	200	01	JN	LIVE
70.3	200	11	JN	LIVE

ALL JUNCTION INFORMATION
BASED ON CCTV INSPECTION

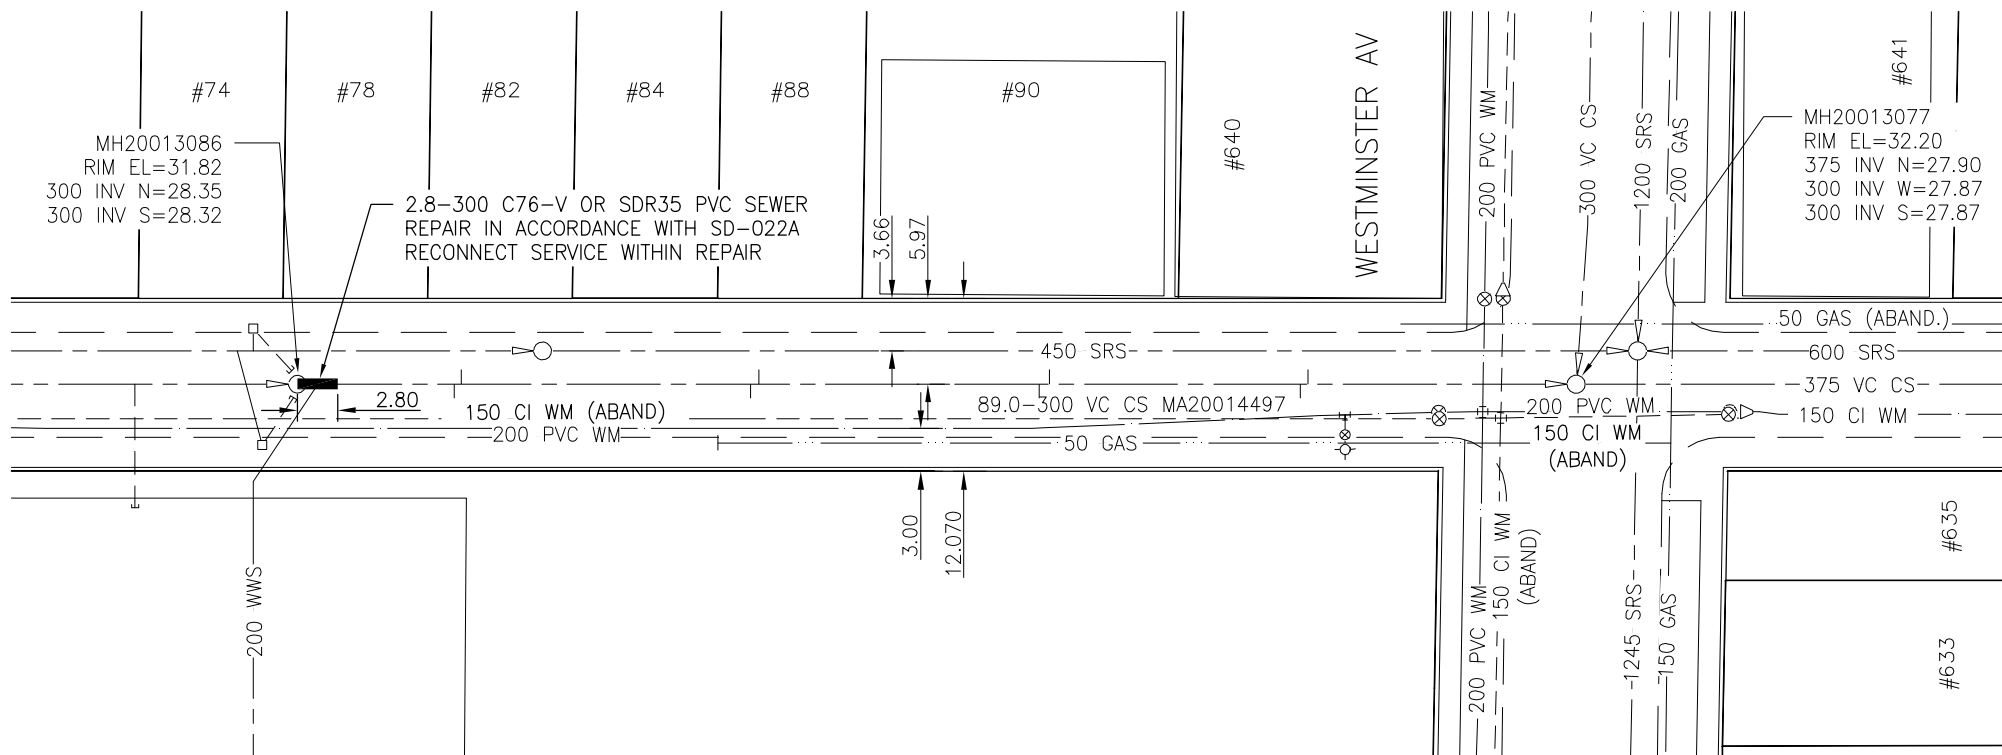

METRIC

WHOLE NUMBERS INDICATE MILLIMETRES
DECIMALIZED NUMBERS INDICATE METRES

BENCH MARK: N.E. Cor. Langside St. & Cornish Ave., Tblt. in W. Conc. foundation No. 15 Cornish Ave., 3 m N. & 2 m below brick of S.W. Cor. of Bldg.



Certificate of Authorization
Stantec Consulting Ltd.
No. 1301 Date: _____

BID OPPORTUNITY 911-2011

LOCATION APPROVED UNDERGROUND STRUCTURES

SUPV. U/G STRUCTURES COMMITTEE DATE

NOTE:
LOCATION OF UNDERGROUND STRUCTURES AS SHOWN ARE BASED ON THE BEST INFORMATION AVAILABLE BUT NO GUARANTEE IS GIVEN THAT ALL EXISTING UTILITIES ARE SHOWN OR THAT THE GIVEN LOCATIONS ARE EXACT. CONFIRMATION OF EXISTENCE AND EXACT LOCATION OF ALL SERVICES MUST BE OBTAINED FROM THE INDIVIDUAL UTILITIES BEFORE PROCEEDING WITH CONSTRUCTION.

B.M.	37-51		
ELEV.	232.197m		
NO.	REVISIONS	DATE	BY



Stantec Consulting Ltd.

905 Waverley Street, Winnipeg, Manitoba
Tel 204-489-5900 Fax 204-453-9012

DESIGNED BY	J.C	CHECKED BY	W.A.B.
DRAWN BY	D.L.	APPROVED BY	H.A.K.
HOR. SCALE:	1:500	RELEASED FOR CONSTRUCTION:	
VERTICAL:	N/A	DATE	
NO.	REVISIONS	DATE	BY
		11.09.01	

ENGINEER'S SEAL

CONSULTANT DRAWING NO.
C-119



**THE CITY OF WINNIPEG
WATER AND WASTE DEPARTMENT**

2011 SEWER RENEWALS
AND EXTERNAL POINT REPAIRS
CONTRACT NO. 18

LANGSIDE STREET
1ST MH S OF WESTMINSTER AV TO MH AT WESTMINSTER AV
300 CS POINT REPAIR

SHEET	OF
26	58
CAD FILE DRAWING NUMBER 13090c-119-768.dwg	
CITY DRAWING NUMBER 9736	

V:\1112\active\111213090\drawing\402_design\sheet_files\13090c-119-768-Langside.dwg
2011 December 07, 9:15 a.m.