



# LOCK STREET

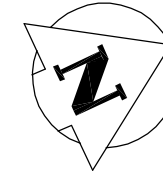

SEWER JUNCTION INFORMATION  
FOR SEWER ID MA20012500  
REFERENCE—METERS SOUTH OF MANHOLE MH20011458

DIST. FROM REF. MH	JUNCTION DIA.	CLOCK REF.	SERVICE TYPE	DESCRIPTION
2.1	150	02	JN	
2.9	150	11	JN	PLUGGED
8.4	250	03	JN	
9.1	200	10	JN	PLUGGED
16.2	200	02	JN	PLUGGED
16.9	200	10	JN	PLUGGED
24.6	200	02	JN	LIVE
25.3	200	10	JN	PLUGGED
30.0	200	02	JN	
30.8	200	10	JN	PLUGGED
31.6	250	10	JN	
32.3	250	02	JN	
36.0	250	02	CN	
45.4	200	02	JN	PLUGGED
46.1	200	10	JN	PLUGGED
53.9	200	02	JN	PLUGGED
54.7	200	10	JN	PLUGGED
60.1	200	02	JN	PLUGGED
60.9	200	10	JN	PLUGGED
66.3	200	02	JN	PLUGGED
67.0	200	10	JN	PLUGGED

ALL JUNCTION INFORMATION  
BASED ON CCTV INSPECTION

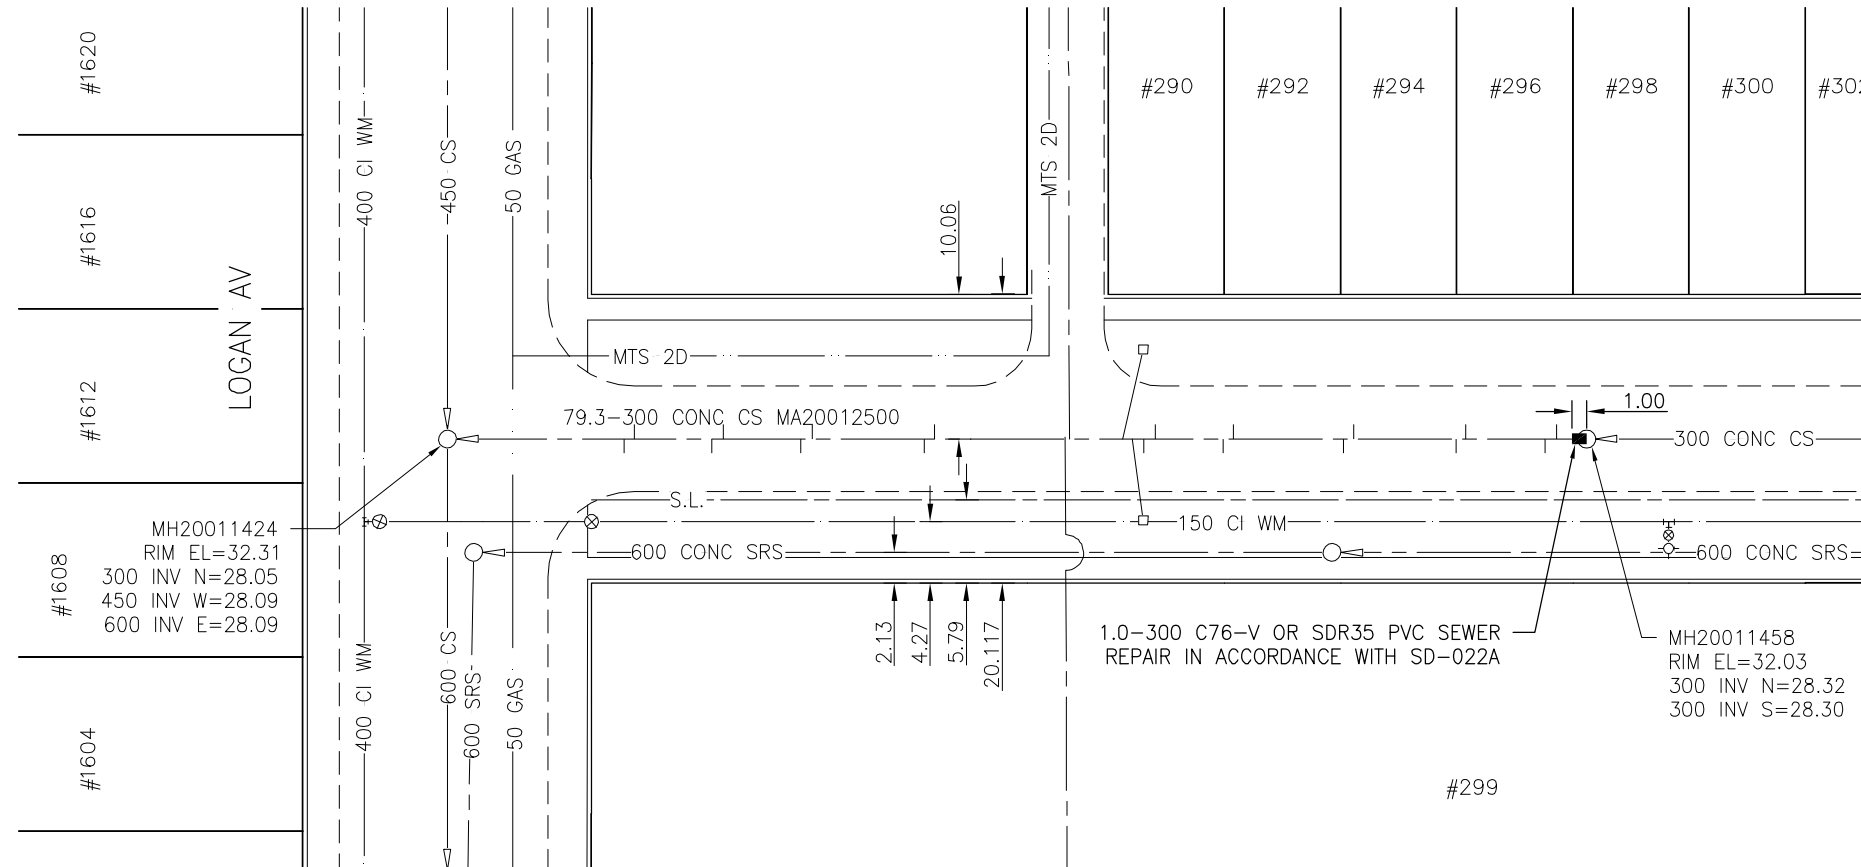

## METRIC

WHOLE NUMBERS INDICATE MILLIMETRES  
DECIMALIZED NUMBERS INDICATE METRES

BENCH MARK: N. side Logan Ave. @ Worth St., 19  
mm dia. x 6.1 m I.B. in Valve Box, 3 m E. of E.L.  
Worth St. produced from the S. & 1 m N. of N.L.  
Logan Ave. in Weston Park.



Certificate of Authorization  
Stantec Consulting Ltd.  
No. 1301 Date: \_\_\_\_\_

BID OPPORTUNITY 911-2011

LOCATION APPROVED UNDERGROUND STRUCTURES  SUPV. U/G STRUCTURES COMMITTEE DATE  NOTE: LOCATION OF UNDERGROUND STRUCTURES AS SHOWN ARE BASED ON THE BEST INFORMATION AVAILABLE BUT NO GUARANTEE IS GIVEN THAT ALL EXISTING UTILITIES ARE SHOWN OR THAT THE GIVEN LOCATIONS ARE EXACT. CONFIRMATION OF EXISTENCE AND EXACT LOCATION OF ALL SERVICES MUST BE OBTAINED FROM THE INDIVIDUAL UTILITIES BEFORE PROCEEDING WITH CONSTRUCTION.	B.M. 36-26 ELEV. 231.963m	<p><b>Stantec Consulting Ltd.</b> 905 Waverley Street, Winnipeg, Manitoba Tel 204-489-5900 Fax 204-453-9012</p>	ENGINEER'S SEAL   CONSULTANT DRAWING NO. <b>C-125</b>	<p><b>THE CITY OF WINNIPEG</b> WATER AND WASTE DEPARTMENT</p> <p>2011 SEWER RENEWALS AND EXTERNAL POINT REPAIRS CONTRACT NO. 18</p> <p>LOCK STREET 1ST MH N OF LOGAN AV TO MH AT LOGAN AV 300 CS POINT REPAIR</p>	SHEET OF <b>32 58</b> CAD FILE DRAWING NUMBER 13090c-125-768.dwg																								
	<table border="1" style="width:100%; border-collapse: collapse;"> <thead> <tr> <th>NO.</th> <th>REVISIONS</th> <th>DATE</th> <th>BY</th> </tr> </thead> <tbody> <tr> <td> </td> <td> </td> <td> </td> <td> </td> </tr> </tbody> </table>				NO.	REVISIONS	DATE	BY					<table border="1" style="width:100%; border-collapse: collapse;"> <tr> <td>DESIGNED BY</td> <td>J.C</td> <td>CHECKED BY</td> <td>W.A.B.</td> </tr> <tr> <td>DRAWN BY</td> <td>D.L.</td> <td>APPROVED BY</td> <td>H.A.K.</td> </tr> <tr> <td>HOR. SCALE:</td> <td>1:500</td> <td>RELEASED FOR CONSTRUCTION:</td> <td> </td> </tr> <tr> <td>VERTICAL:</td> <td>N/A</td> <td>DATE</td> <td> </td> </tr> </table>	DESIGNED BY	J.C	CHECKED BY	W.A.B.	DRAWN BY	D.L.	APPROVED BY	H.A.K.	HOR. SCALE:	1:500	RELEASED FOR CONSTRUCTION:		VERTICAL:	N/A	DATE	
NO.	REVISIONS	DATE	BY																										
DESIGNED BY	J.C	CHECKED BY	W.A.B.																										
DRAWN BY	D.L.	APPROVED BY	H.A.K.																										
HOR. SCALE:	1:500	RELEASED FOR CONSTRUCTION:																											
VERTICAL:	N/A	DATE																											
DATE	11.09.01																												

V:\1112\active\111213090\drawing\402\_design\sheet\_files\13090c-125-768-Lock.dwg  
2011 December 07, 9:17 a.m.