
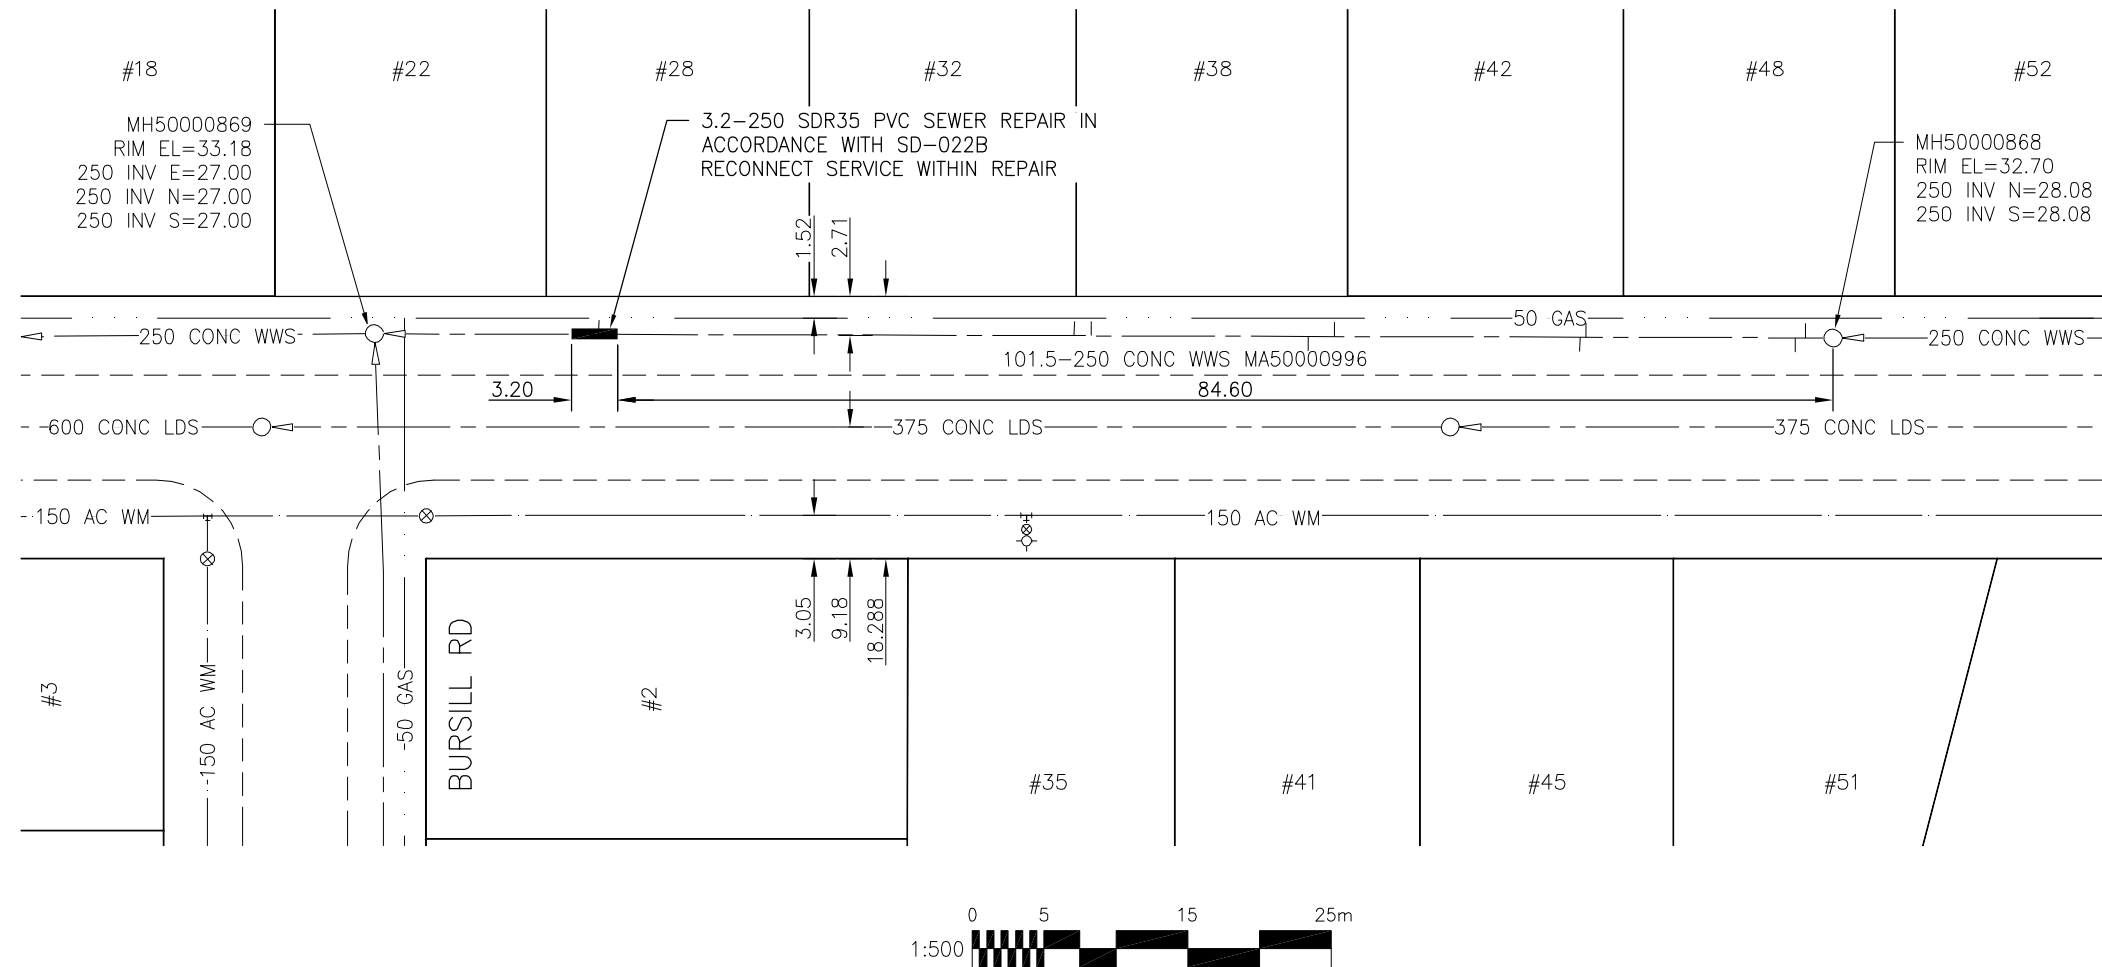


NEWCOMBE CRESCENT (WEST LEG)

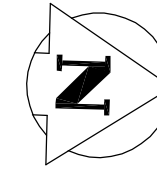

SEWER JUNCTION INFORMATION
FOR SEWER ID MA50000996
REFERENCE--METERS SOUTH OF MANHOLE MH50000868

DIST. FROM REF. MH	JUNCTION DIA.	CLOCK REF.	SERVICE TYPE	DESCRIPTION
1.9	100	02	CN	
2.6	100	10	CN	
17.2	100	02	CN	
17.6	100	10	CN	
34.7	100	02	CN	
36.5	100	10	CN	
51.6	100	01	CN	
52.8	100	01	CN	
70.9	100	02	CN	
85.9	100	01	CN	

ALL JUNCTION INFORMATION
BASED ON CCTV INSPECTION

METRIC

WHOLE NUMBERS INDICATE MILLIMETRES
DECIMALIZED NUMBERS INDICATE METRES

BENCH MARK: W. side Cliffwood Dr., N. of N. leg Manring Cove., Tblt. on top of 0.05 m dia. x 2.4 m iron pipe 2.2 m E. of C.L. Conc. Pav't. on Cliffwood Dr. produced from the N. & 1.2 m S. of S. wall of attached garage of No. 34 Cliffwood Dr.



Certificate of Authorization
Stantec Consulting Ltd.
No. 1301 Date: _____

BID OPPORTUNITY 911-2011

LOCATION APPROVED UNDERGROUND STRUCTURES

SUPV. U/G STRUCTURES COMMITTEE DATE

NOTE:
LOCATION OF UNDERGROUND STRUCTURES AS SHOWN ARE BASED ON THE BEST INFORMATION AVAILABLE BUT NO GUARANTEE IS GIVEN THAT ALL EXISTING UTILITIES ARE SHOWN OR THAT THE GIVEN LOCATIONS ARE EXACT. CONFIRMATION OF EXISTENCE AND EXACT LOCATION OF ALL SERVICES MUST BE OBTAINED FROM THE INDIVIDUAL UTILITIES BEFORE PROCEEDING WITH CONSTRUCTION.

B.M. ELEV.	56-15 232.656m		
NO.	REVISIONS	DATE	BY



Stantec Consulting Ltd.

905 Waverley Street, Winnipeg, Manitoba
Tel 204-489-5900 Fax 204-453-9012

DESIGNED BY	J.C.	CHECKED BY	W.A.B.
DRAWN BY	D.L.	APPROVED BY	H.A.K.
HOR. SCALE:	1:500	RELEASED FOR CONSTRUCTION:	
VERTICAL:	N/A	DATE	
NO.	REVISIONS	DATE	BY
		11.09.01	

ENGINEER'S SEAL
CONSULTANT DRAWING NO. C-128



THE CITY OF WINNIPEG WATER AND WASTE DEPARTMENT

2011 SEWER RENEWALS
AND EXTERNAL POINT REPAIRS
CONTRACT NO. 18
NEWCOMBE CRESCENT (WEST LEG)
1ST MH N OF BURSILL RD TO MH AT BURSILL RD
250 WWS POINT REPAIR

SHEET	OF
35	58
CAD FILE DRAWING NUMBER 13090c-128-768.dwg	
CITY DRAWING NUMBER 9743	

V:\1112\active\111213090\drawing\402_design\sheet_files\13090c-128-768-Newcombe.dwg
2011 December 07, 9:18 a.m.