



ROGER STREET

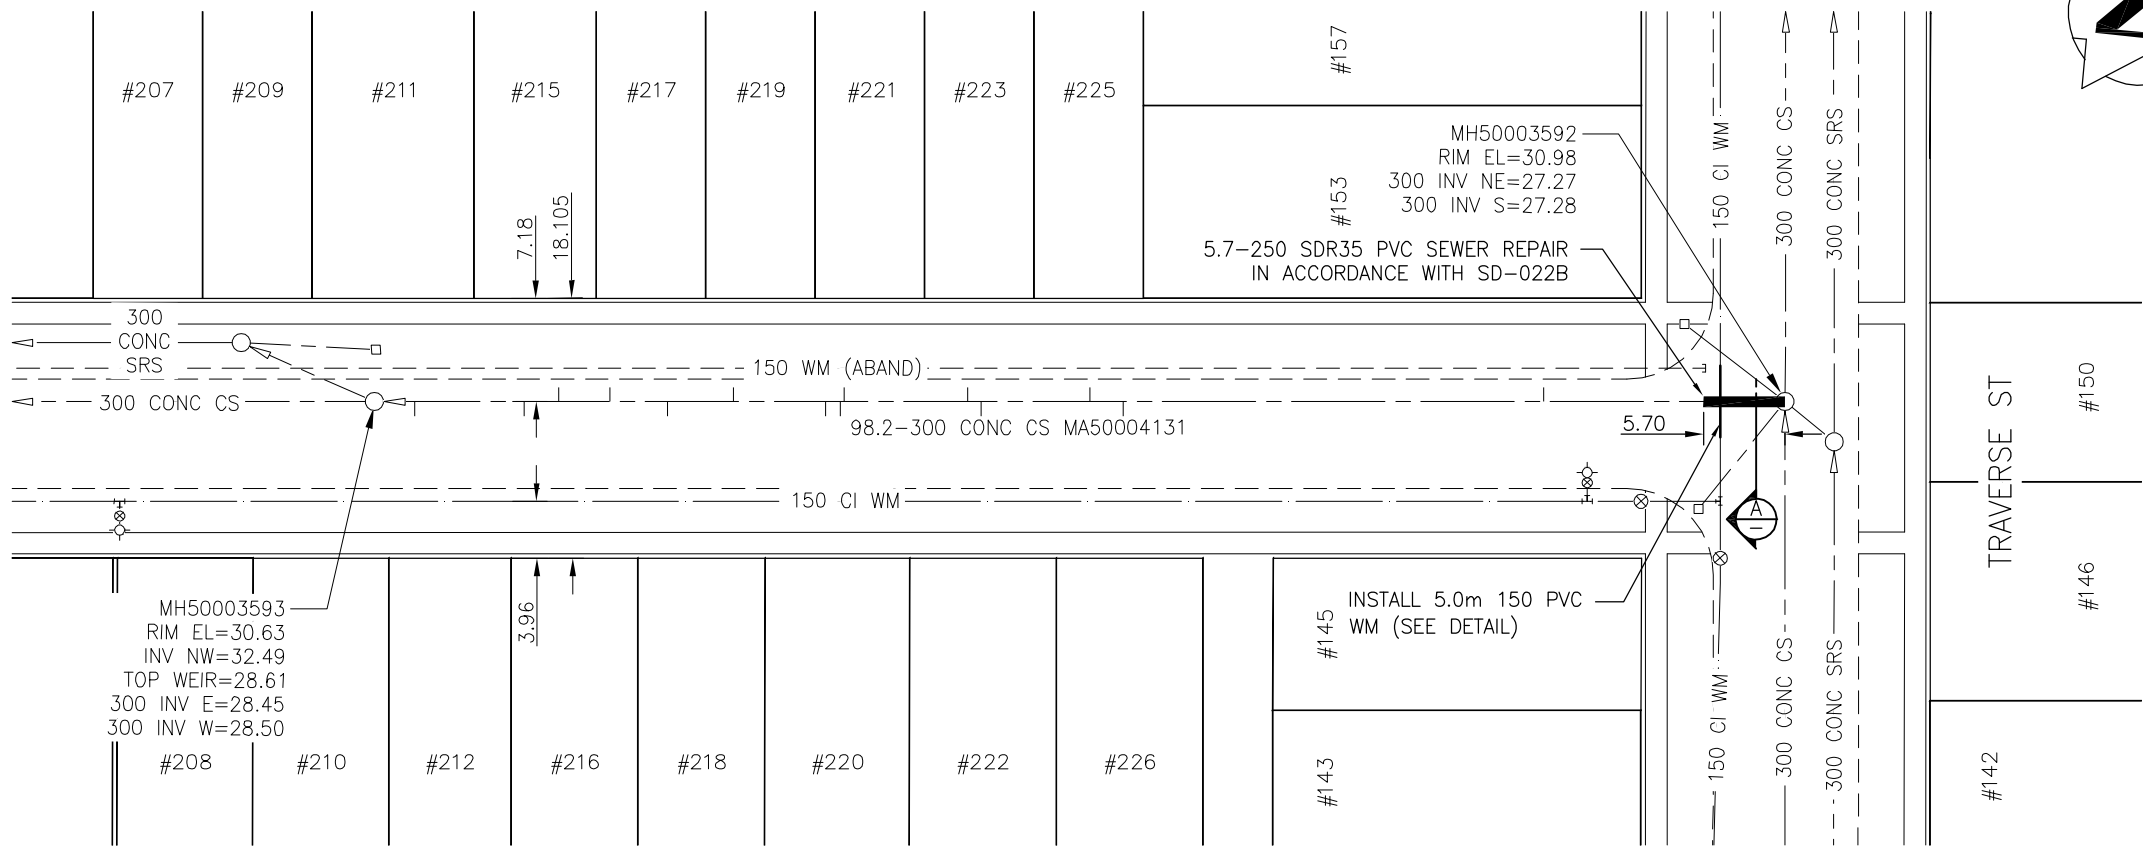

SEWER JUNCTION INFORMATION
FOR SEWER ID MA50004131
REFERENCE—METERS NORTH OF MANHOLE MH50003593

DIST. FROM REF. MH	JUNCTION DIA.	CLOCK REF.	SERVICE TYPE	DESCRIPTION
2.8	150	02	CN	LIVE
10.4	150	03	CN	LIVE
12.8	150	09	CN	LIVE
16.4	150	10	CN	
20.4	150	02	CN	LIVE
25.0	150	09	CN	LIVE
31.4	150	02	CN	LIVE
32.4	150	02	CN	
32.7	150	10	CN	
41.3	150	10	CN	LIVE
42.2	150	02	CN	LIVE
49.8	150	10	CN	LIVE
52.1	150	02	CNI	LIVE
81.4	150	11	CNI	

ALL JUNCTION INFORMATION
BASED ON CCTV INSPECTION

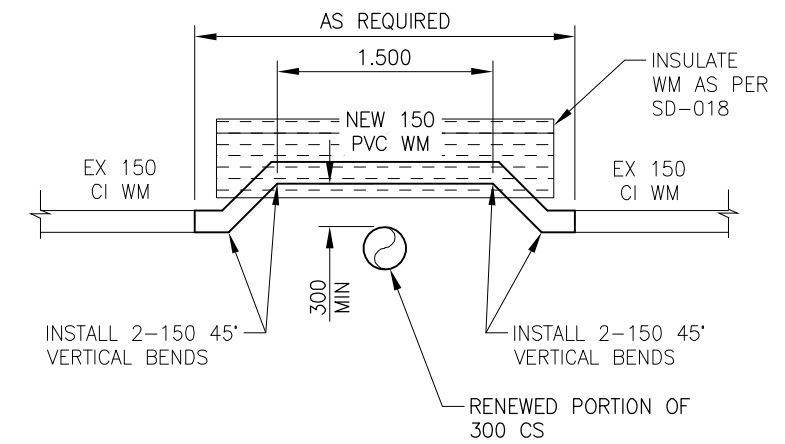

(A) SECTION
NTS

BID OPPORTUNITY 911-2011

METRIC

WHOLE NUMBERS INDICATE MILLIMETRES
DECIMALIZED NUMBERS INDICATE METRES

BENCH MARK: Tblt. in E. Conc. foundation (facing St. Mary's Rd.) of flat-roofed portion of Norwood United Church, No. 160 St. Mary's Rd. 0.6 m S. of N.E. Cor.

APEGM
Certificate of Authorization
Stantec Consulting Ltd.
No. 1301 Date: _____

LOCATION APPROVED UNDERGROUND STRUCTURES

SUPV. U/G STRUCTURES COMMITTEE DATE

NOTE:
LOCATION OF UNDERGROUND STRUCTURES AS SHOWN ARE BASED ON THE BEST INFORMATION AVAILABLE BUT NO GUARANTEE IS GIVEN THAT ALL EXISTING UTILITIES ARE SHOWN OR THAT THE GIVEN LOCATIONS ARE EXACT. CONFIRMATION OF EXISTENCE AND EXACT LOCATION OF ALL SERVICES MUST BE OBTAINED FROM THE INDIVIDUAL UTILITIES BEFORE PROCEEDING WITH CONSTRUCTION.

B.M. ELEV.	34-5 229.798m		
NO.	REVISIONS	DATE	BY

Stantec Consulting Ltd.
905 Waverley Street, Winnipeg, Manitoba
Tel 204-489-5900 Fax 204-453-9012

DESIGNED BY	J.C	CHECKED BY	W.A.B.
DRAWN BY	D.L.	APPROVED BY	H.A.K.
HOR. SCALE:	1:500	RELEASED FOR CONSTRUCTION:	
VERTICAL:	N/A	DATE	
NO.	REVISIONS	DATE	BY
		11.09.01	

ENGINEER'S SEAL

CONSULTANT DRAWING NO.
C-134

THE CITY OF WINNIPEG
WATER AND WASTE DEPARTMENT

2011 SEWER RENEWALS AND EXTERNAL POINT REPAIRS
CONTRACT NO. 18

ROGER STREET
MH AT TRAVERSE ST TO 1ST MH W OF TRAVERSE ST
300 CS POINT REPAIR

SHEET	OF
41	58
CAD FILE DRAWING NUMBER 13090c-134-768.dwg	
CITY DRAWING NUMBER 9749	

V:\1112\active\111213090\drawing\402_design\sheet_files\13090c-134-768-Roger.dwg
2011 December 07, 9:20 a.m.